
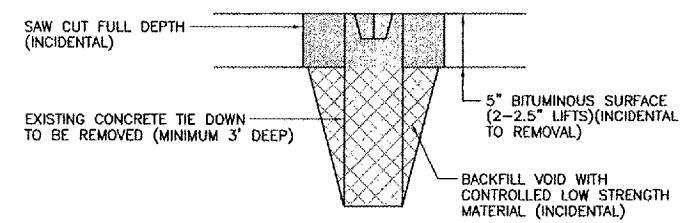
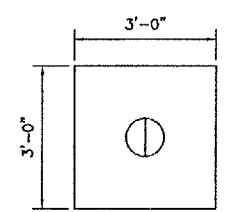



DU074

K:\Dupage\0425705\Draw\Sheets\
FILE: ty-econd-a.dwg
LAYOUT: Layout1
UPDATE BY: johse
SURVEY BOOK #
DATE: Fri 6/16/06 3:08pm
XREF DWG: tblnt.dwg
tb.dwg
tybase.dwg




SEE PREVIOUS SHEET FOR
LEGEND AND NOTES

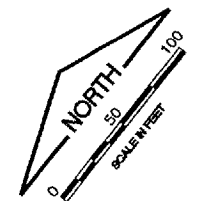

TIE DOWN REMOVAL DETAIL
NOT TO SCALE

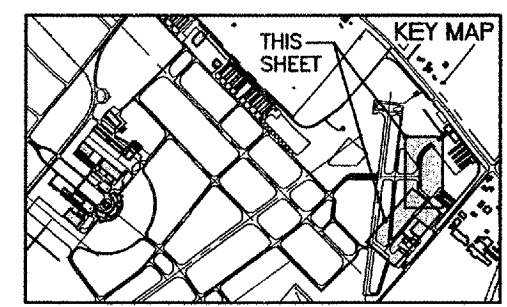

REVISIONS		
NUMBER	BY	DATE

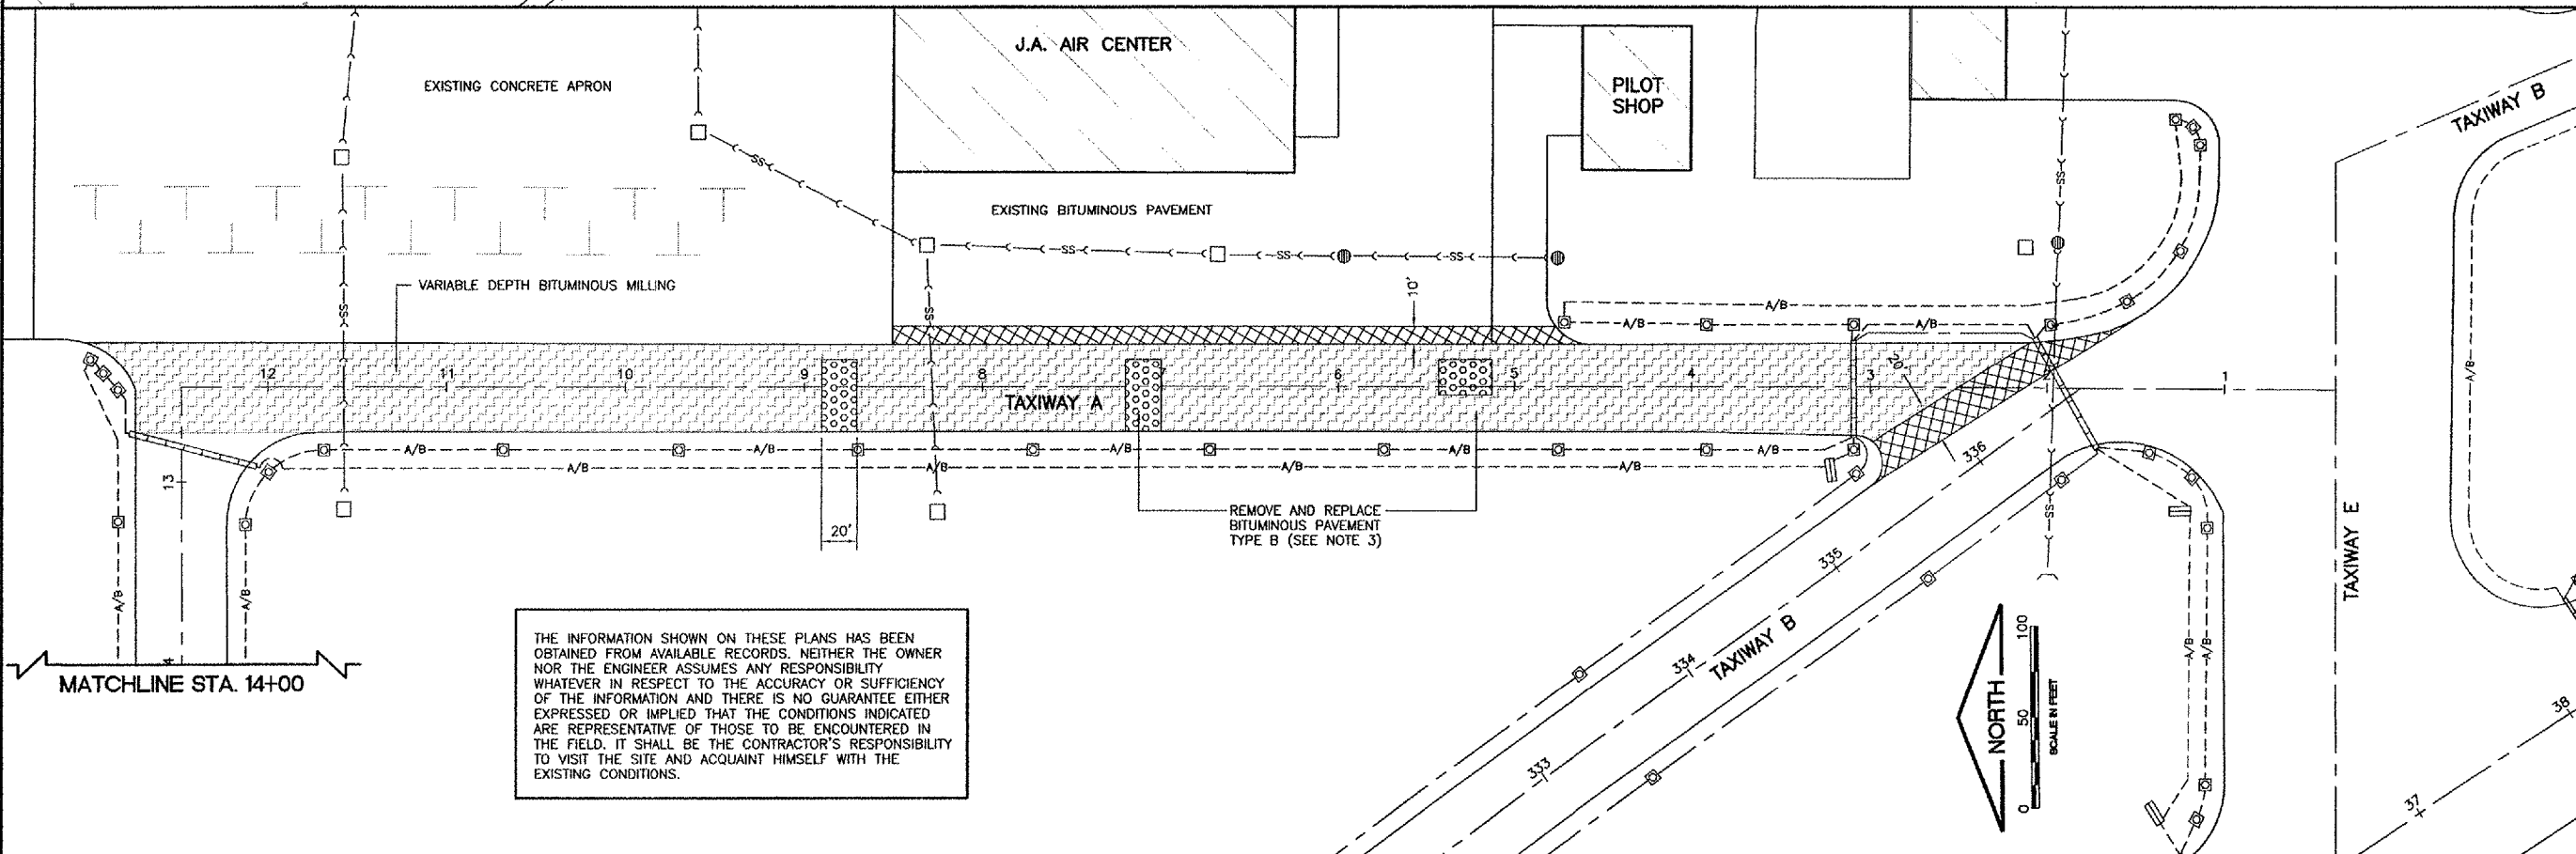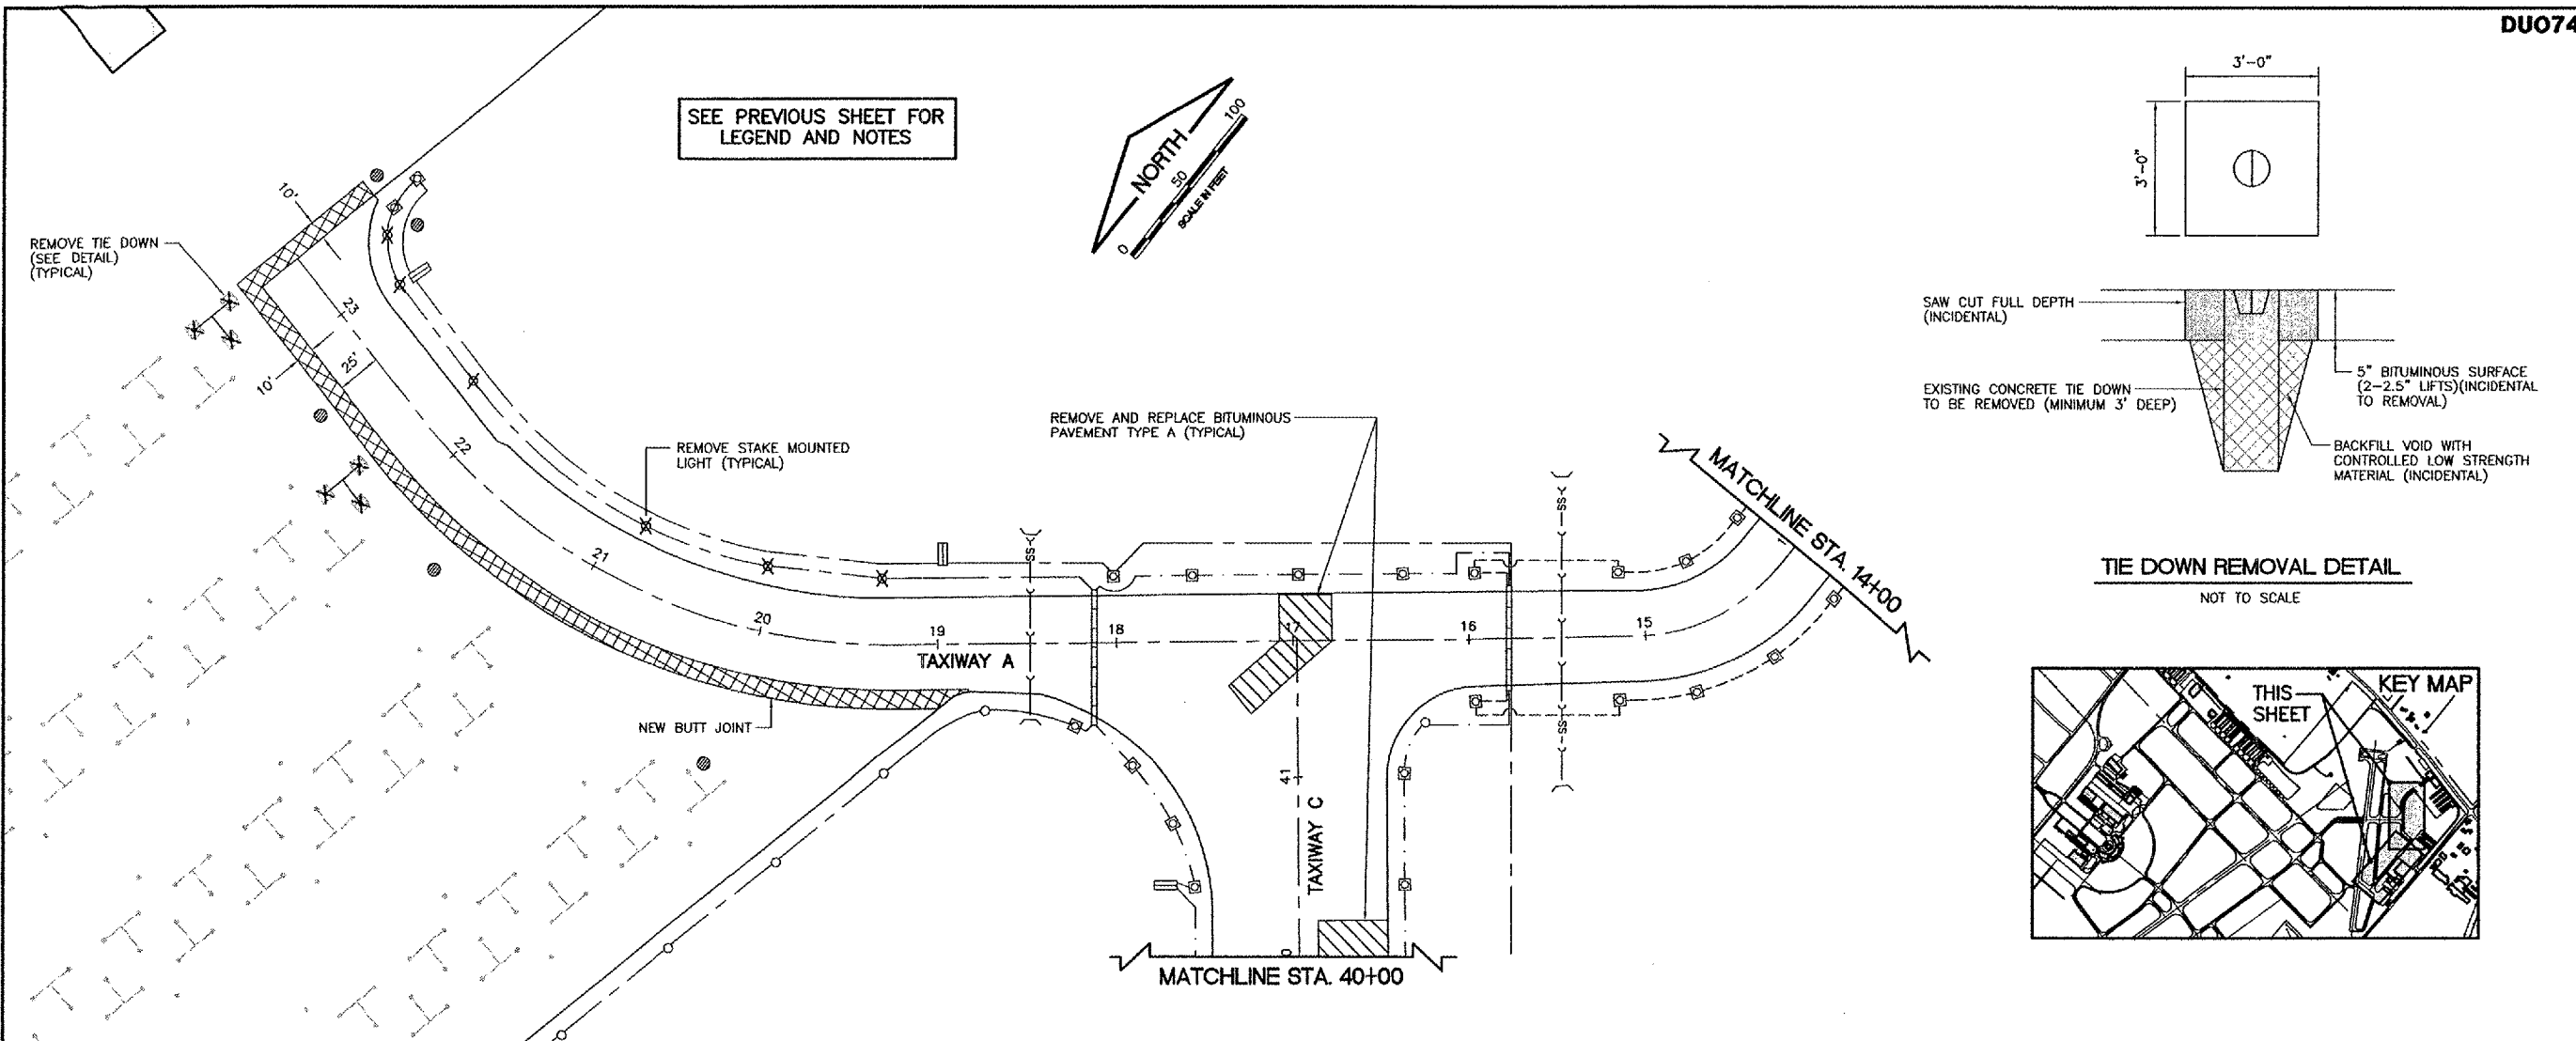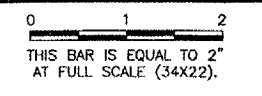

THE INFORMATION SHOWN ON THESE PLANS HAS BEEN OBTAINED FROM AVAILABLE RECORDS. NEITHER THE OWNER NOR THE ENGINEER ASSUMES ANY RESPONSIBILITY WHATSOEVER IN RESPECT TO THE ACCURACY OR SUFFICIENCY OF THE INFORMATION AND THERE IS NO GUARANTEE EITHER EXPRESSED OR IMPLIED THAT THE CONDITIONS INDICATED ARE REPRESENTATIVE OF THOSE TO BE ENCOUNTERED IN THE FIELD. IT SHALL BE THE CONTRACTOR'S RESPONSIBILITY TO VISIT THE SITE AND ACQUAINT HIMSELF WITH THE EXISTING CONDITIONS.

**DUPAGE AIRPORT
WEST CHICAGO, ILLINOIS
REHABILITATE TAXIWAYS ALPHA AND CHARLIE
EXISTING CONDITIONS/PROPOSED
REMOVALS - TAXIWAY A**

© Copyright GMT, Inc.

GMT
CRAWFORD, MURPHY & TILLY, INC.
CONSULTING ENGINEERS
License No. 184-000633

DPA
Dupage Airport

DESIGN BY:	JRL
DRAWN BY:	JRO
CHECKED BY:	CAL
APPROVED BY:	DLP
DATE:	06/09/06
JOB No:	04257-05
ILLINOIS PROJECT: DPA-3454 A.I.P. PROJECT: 3-17-0017-B19	
SHEET 11 OF 20 SHEETS	