



JUN 29, 2006 3:12 PM DPE
 I:\AIRPORTS\FAIRFIELD\805-06RWY\AIRPORT\SHETS\R-191STK.DWG - RUNWAY 18-36

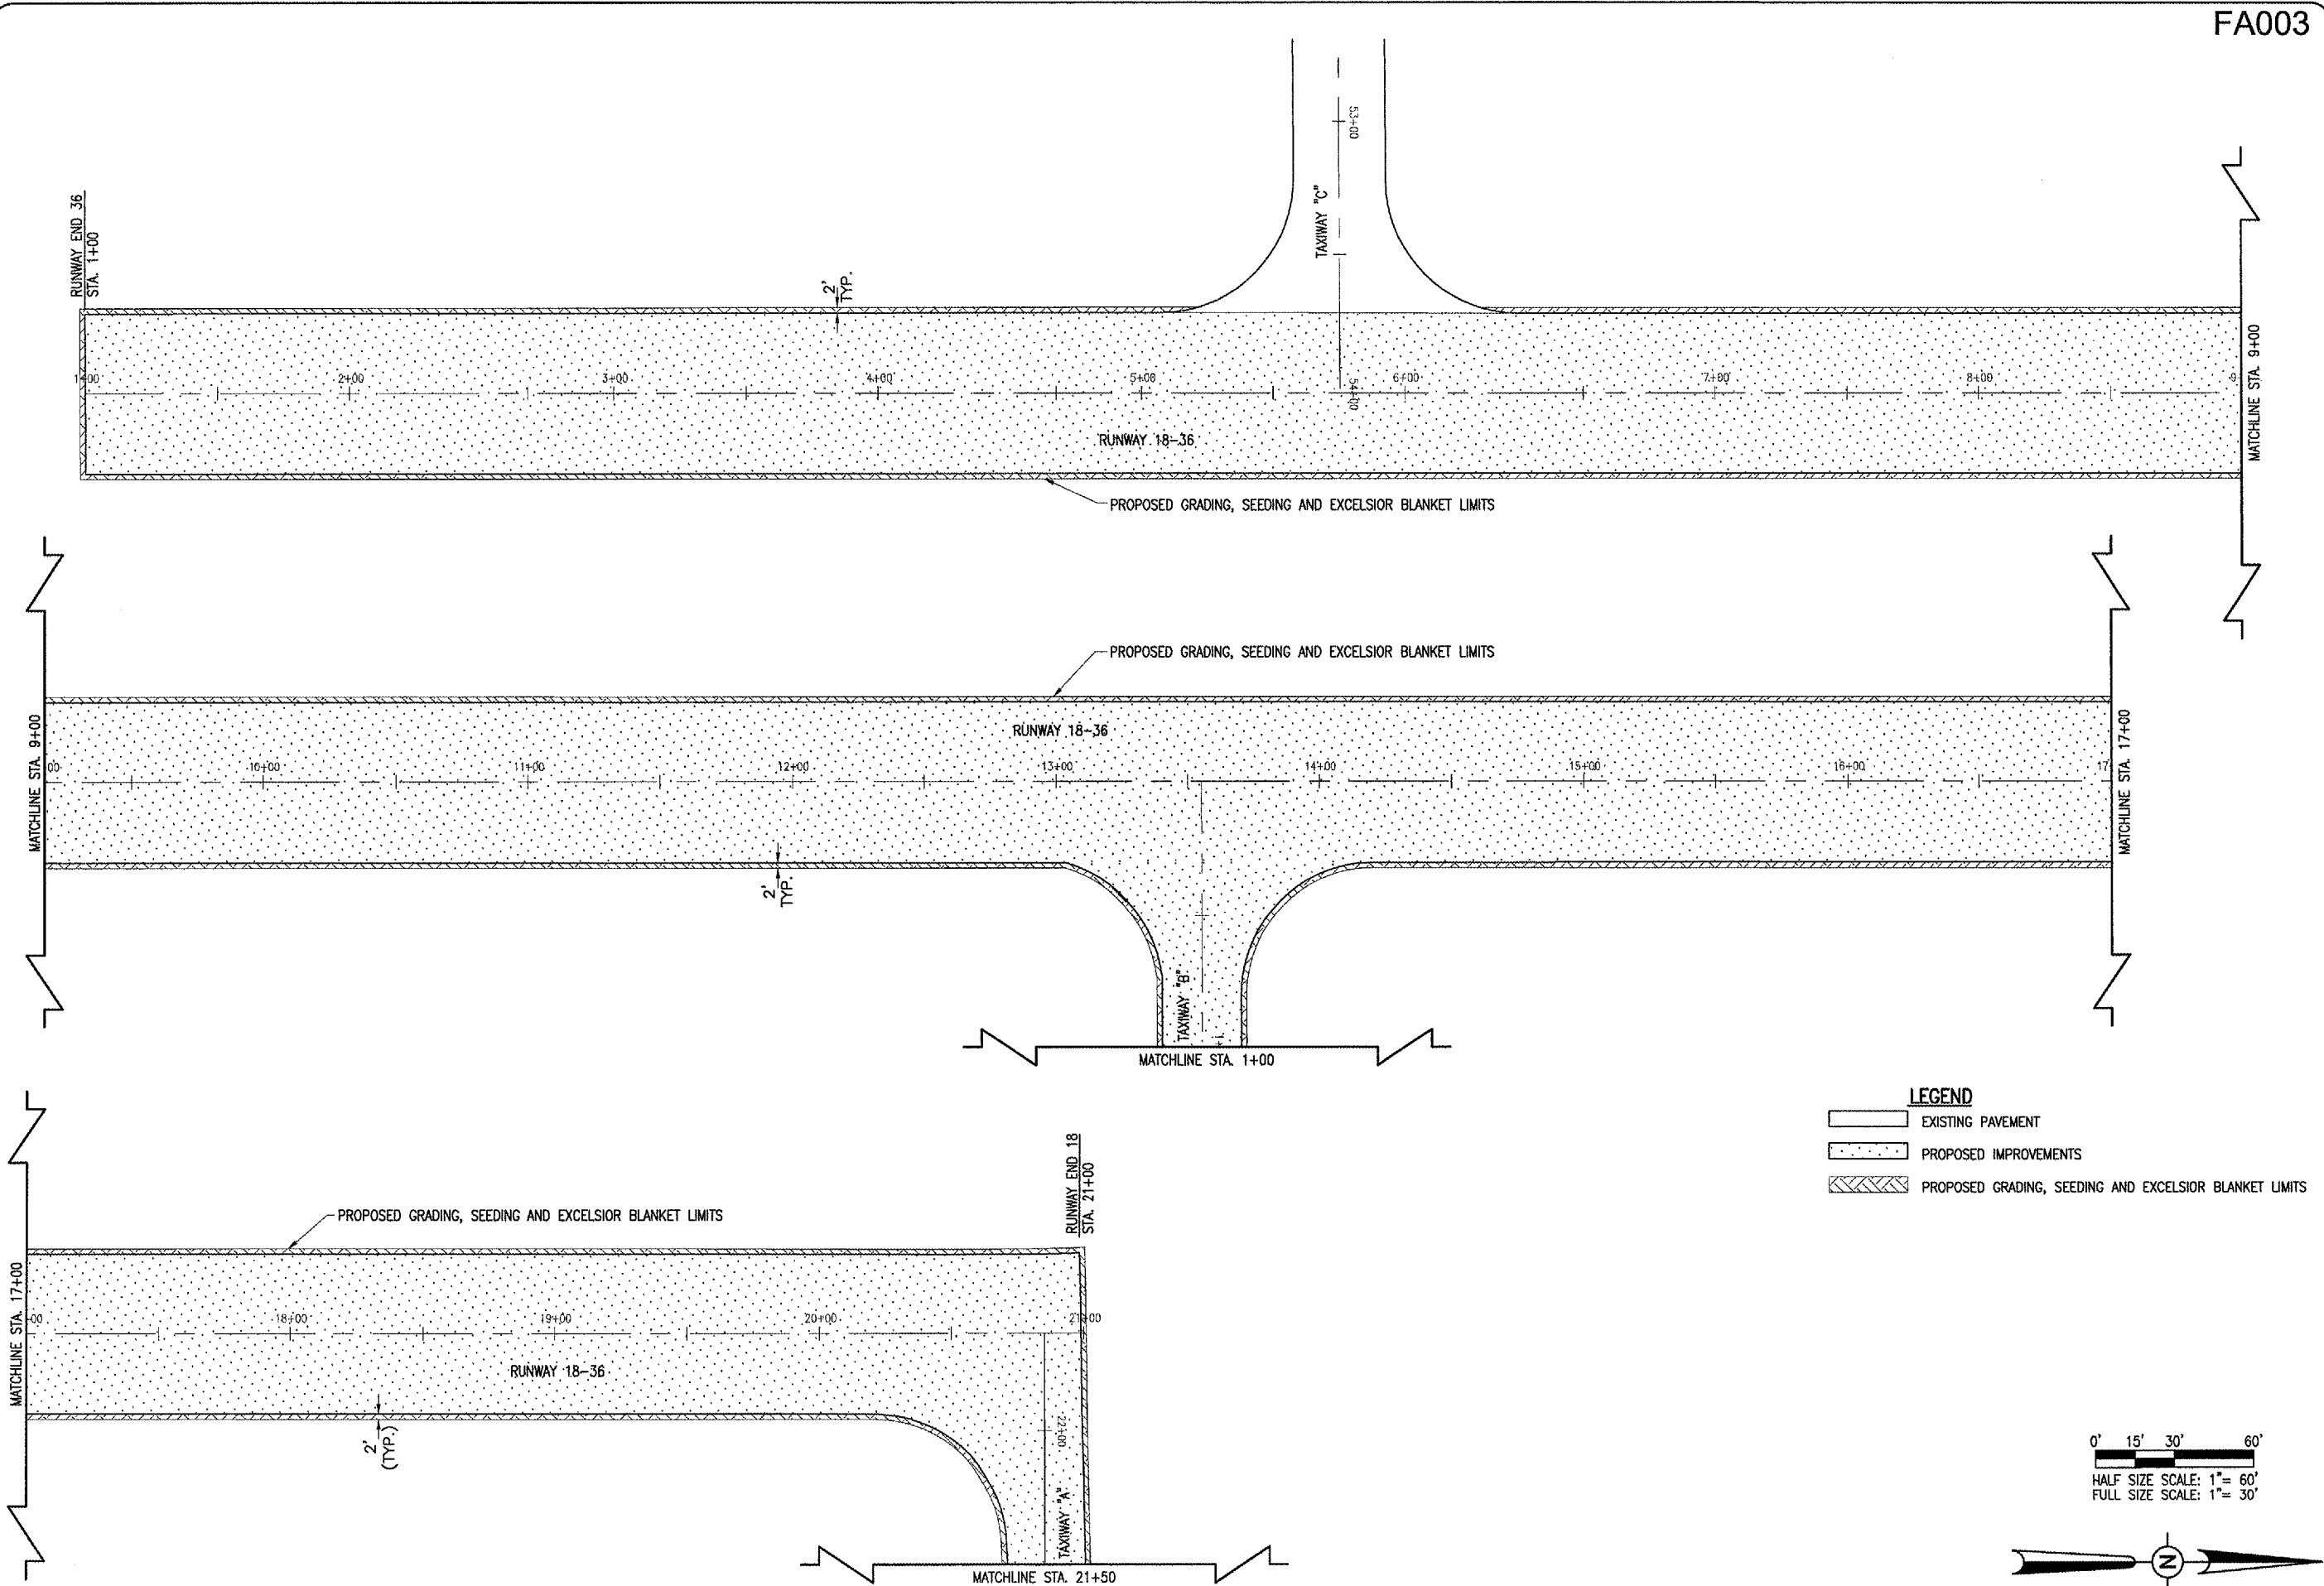

LEGEND

- EXISTING PAVEMENT
- PROPOSED IMPROVEMENTS
- PROPOSED GRADING, SEEDING AND EXCELSIOR BLANKET LIMITS

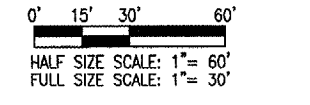

FA003

DATE	REVISION	BY

**FAIRFIELD MUNICIPAL AIRPORT
 FAIRFIELD, ILLINOIS**

IL PROJ.: FWC-3547 A.I.P. PROJ.: 3-17-0043-B9

ILL. Project No. 805-06RWYD_0800 Drawing R-191STK.DWG Scale 1" = 30' Date 05/04/06	LAYOUT DRAWN BAK 05/04/06 REVIEWED CAH 05/26/06
---	---

Hanson Professional Services Inc.
 1625 South Sixth Street
 Springfield, Illinois 62705-2886
 Chicago, Illinois

**RUNWAY 18-36
 P.F.C. OVERLAY**
 PROPOSED GRADING AND
 SEEDING PLAN FOR RWY. 18-36
 STA. 1+00 TO STA. 21+00