

FR037



Freeport, Illinois
 City of Freeport
 AIP: 3-17-0045-B20
 FEP-3129
 Airfield Pavement Repairs




Revisions

No.	Date	Description

0 1
 THIS BAR IS EQUAL TO 1" AT FULL SCALE (17 X 11)

DESIGN BY: CMT- RFD
 DRAWN BY: CMT- RFD
 CHECKED BY: CMT- RFD
 APPROVED BY: JGP
 DATE: 6.9.2006
 JOB No: 06294-02-00

**STAGE 1:
 TAXIWAY "D" AND
 TERMINAL APRON
 REPAIR PLAN
 (STG1)**

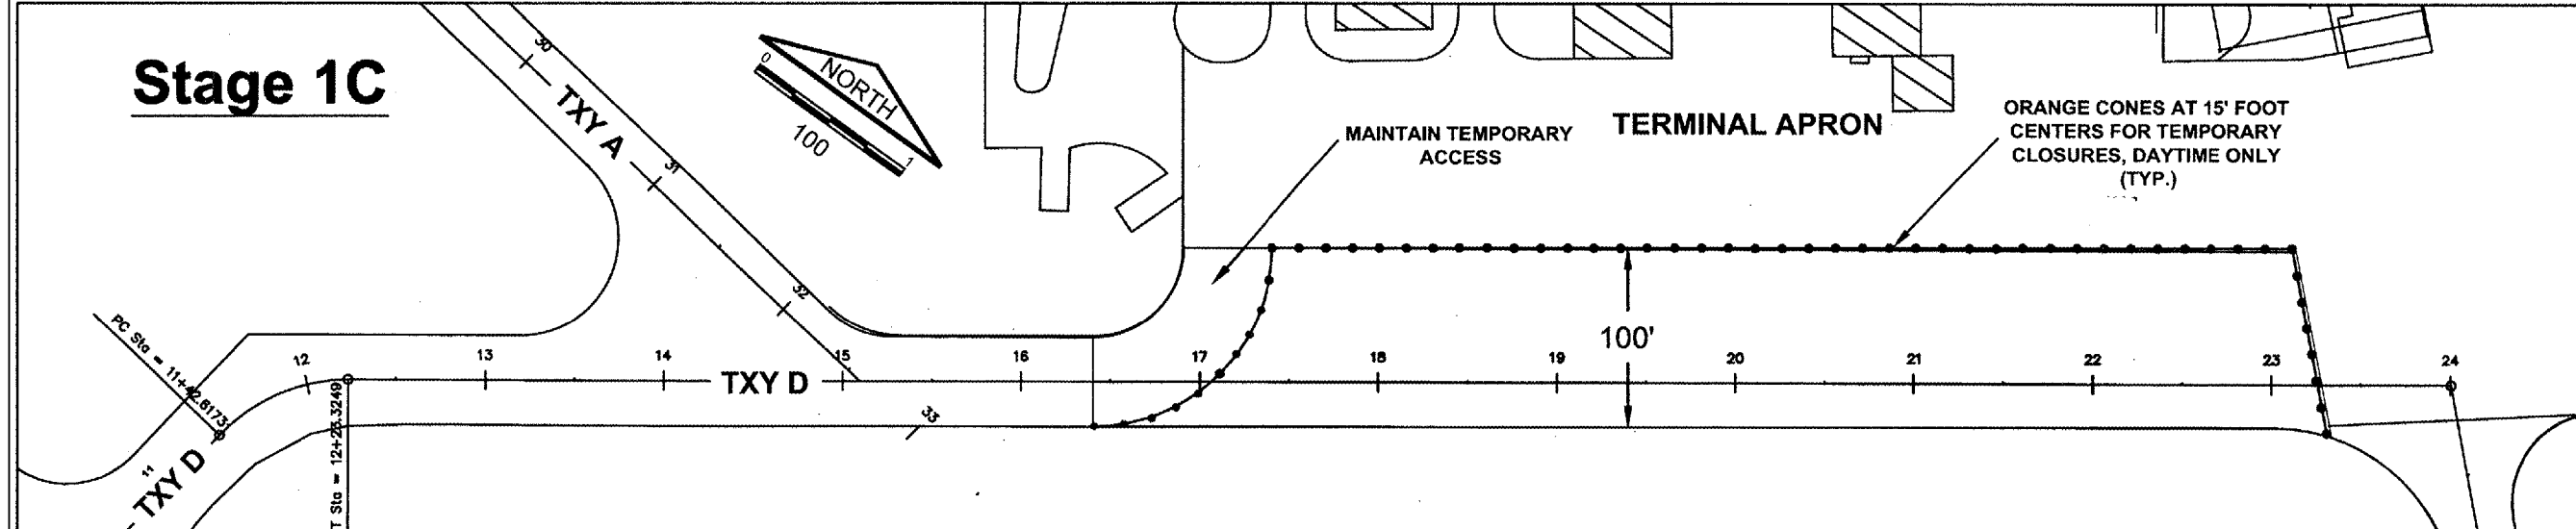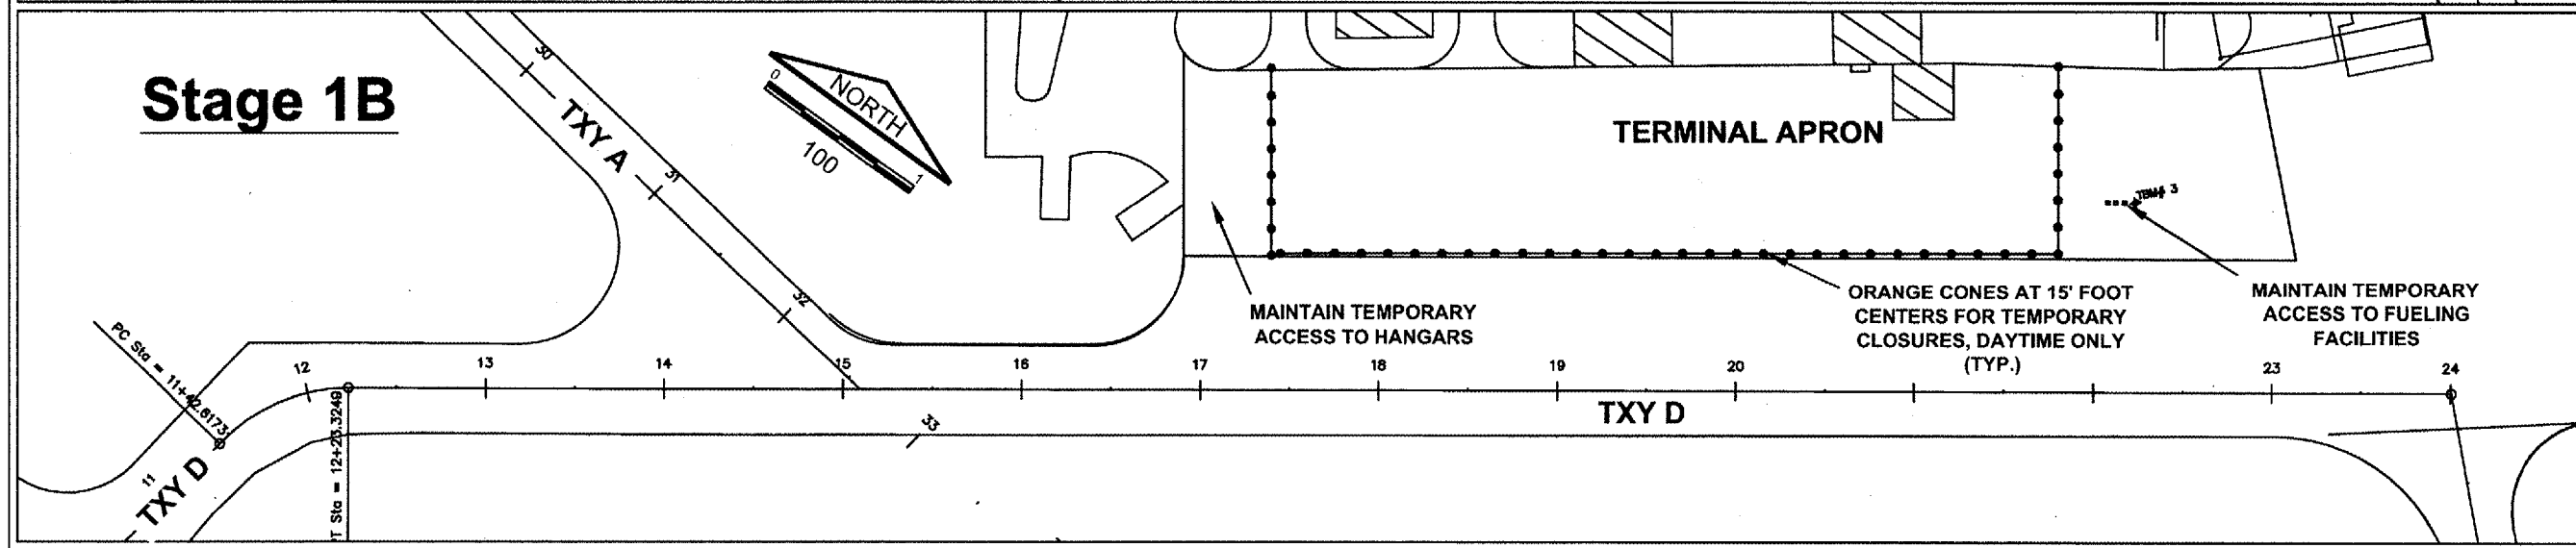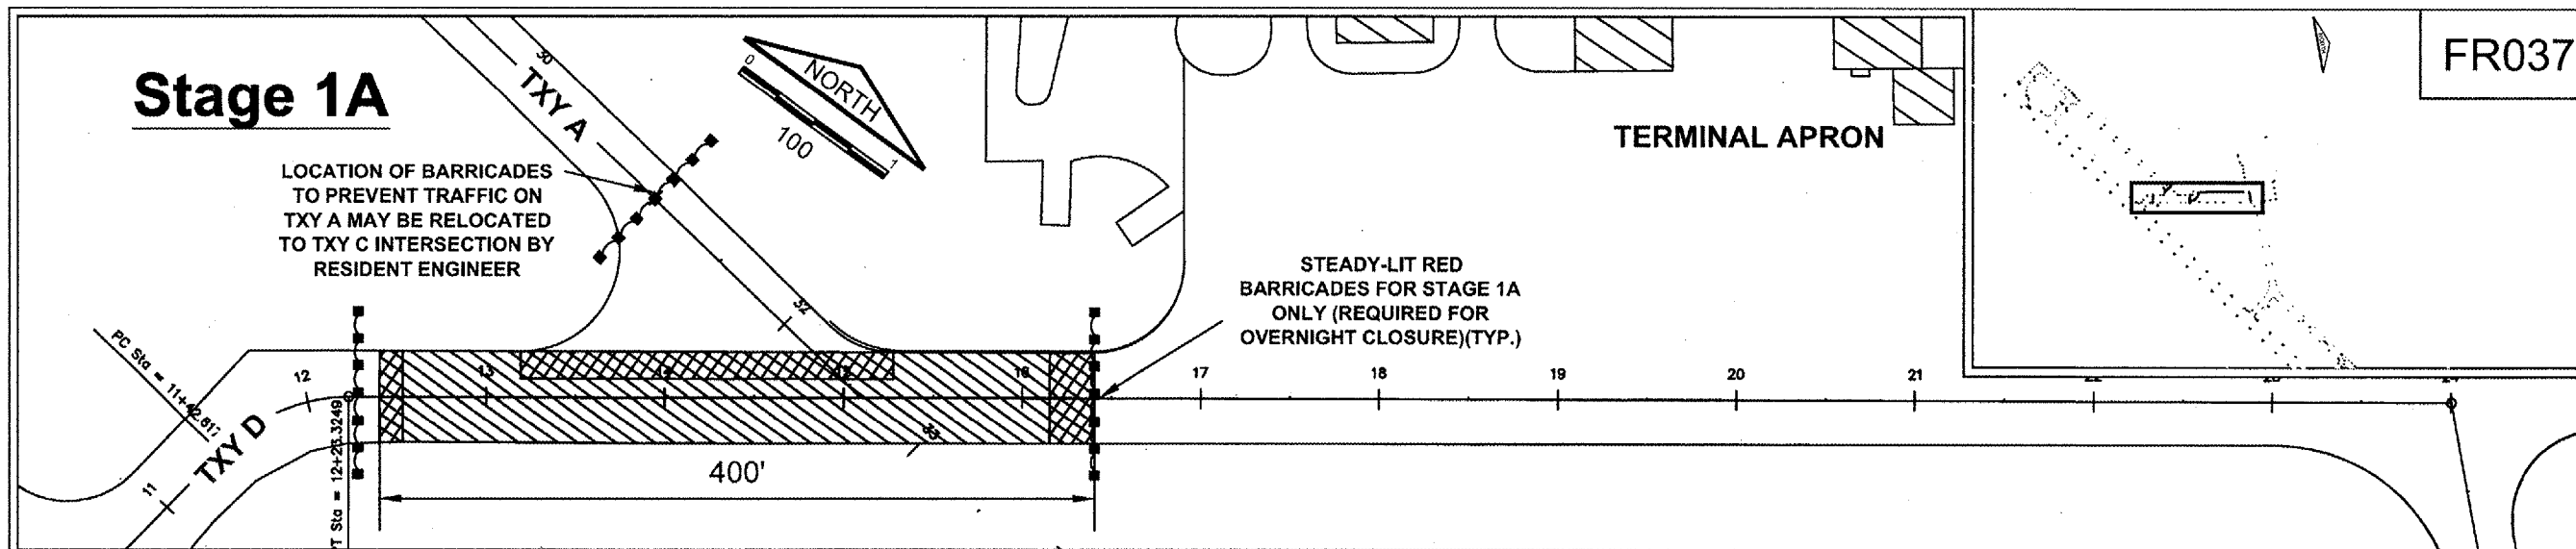

- AIRFIELD PAVEMENT REPAIR AREA INCLUDING FULL-DEPTH AND PARTIAL DEPTH BITUMINOUS REMOVAL AND REPLACEMENTS, LOCATIONS AS DETERMINED BY THE R.E.
 APPROX. BIT. PVMT. THICKNESSES:
 STAGE 1A: 10"
 STAGE 1B: 8"
 STAGE 1C: 10"
- NEW 2" BITUMINOUS OVERLAY ON CRACK CONTROL FABRIC AND TACK COAT
- NEW 0" - 2" BUTT JOINT CONSTRUCTION

**STAGE 1: TAXIWAY "D" AND
 TERM. APRON REPAIR PLAN**