



# Stage 3A

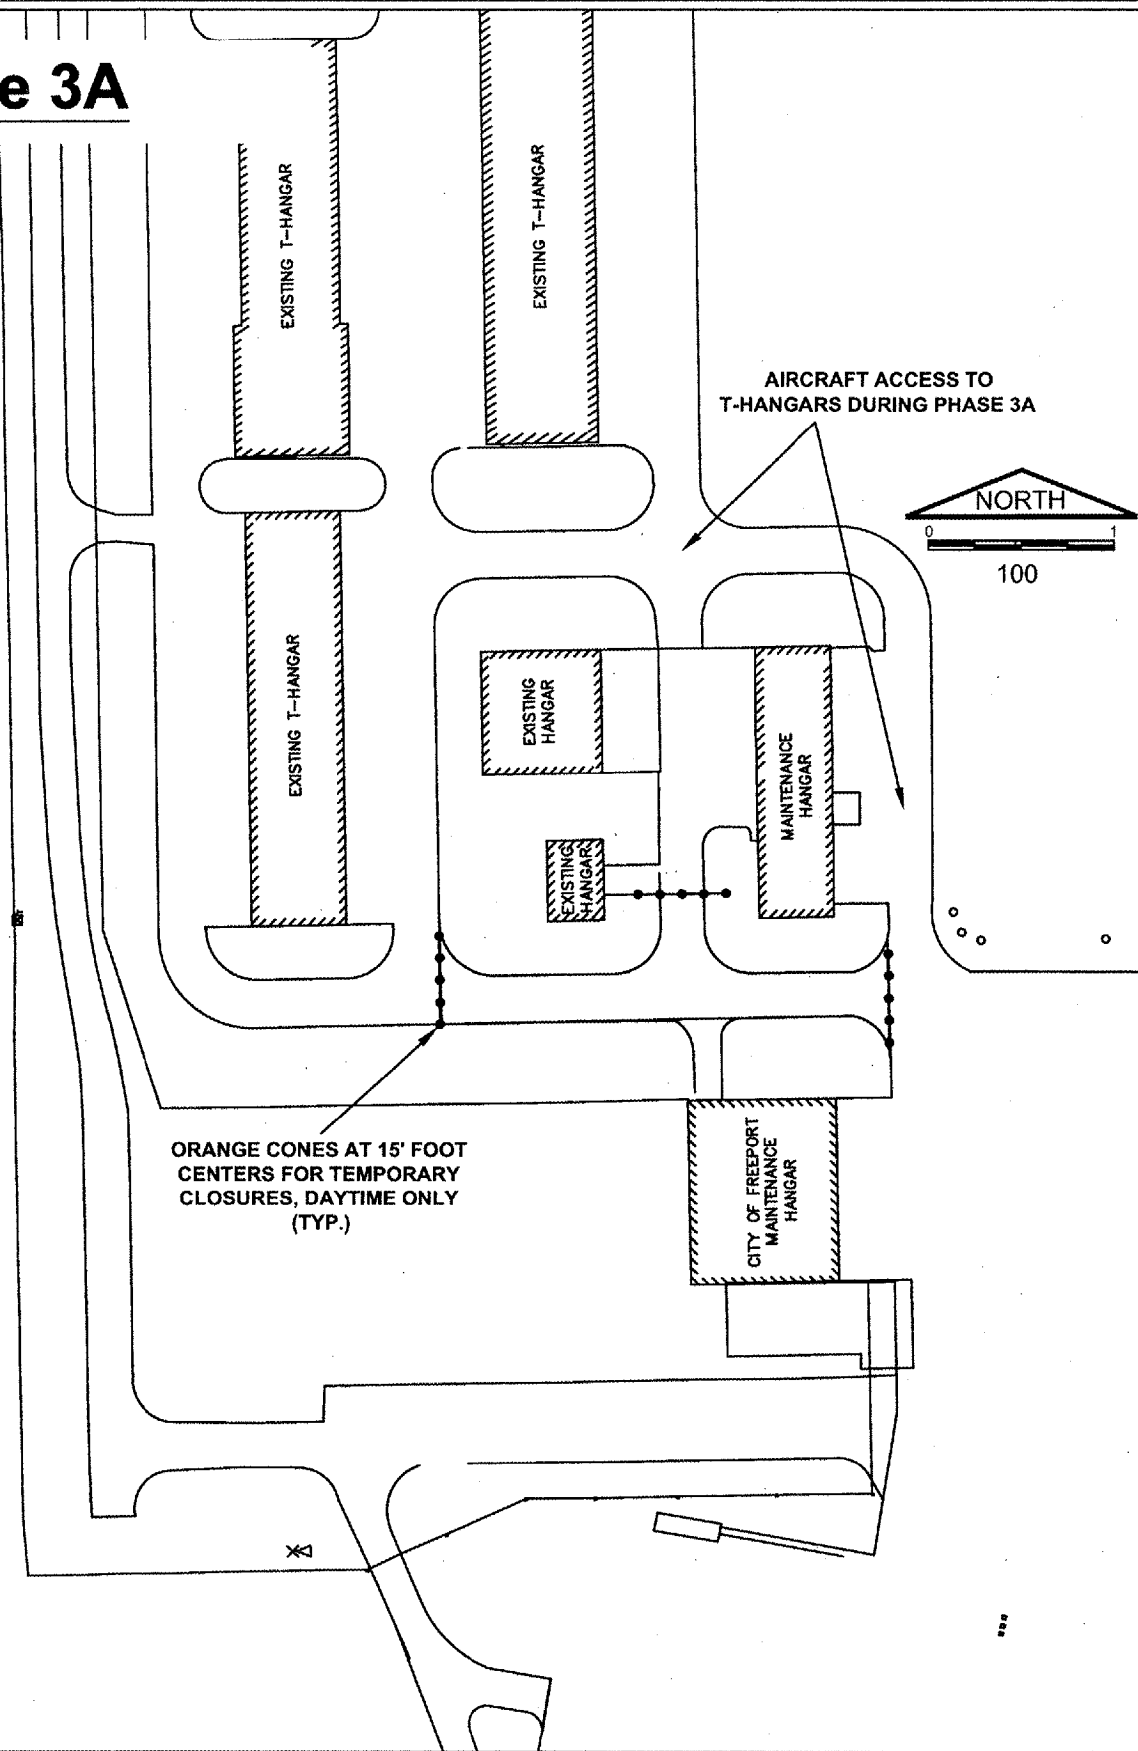

# Stage 3B

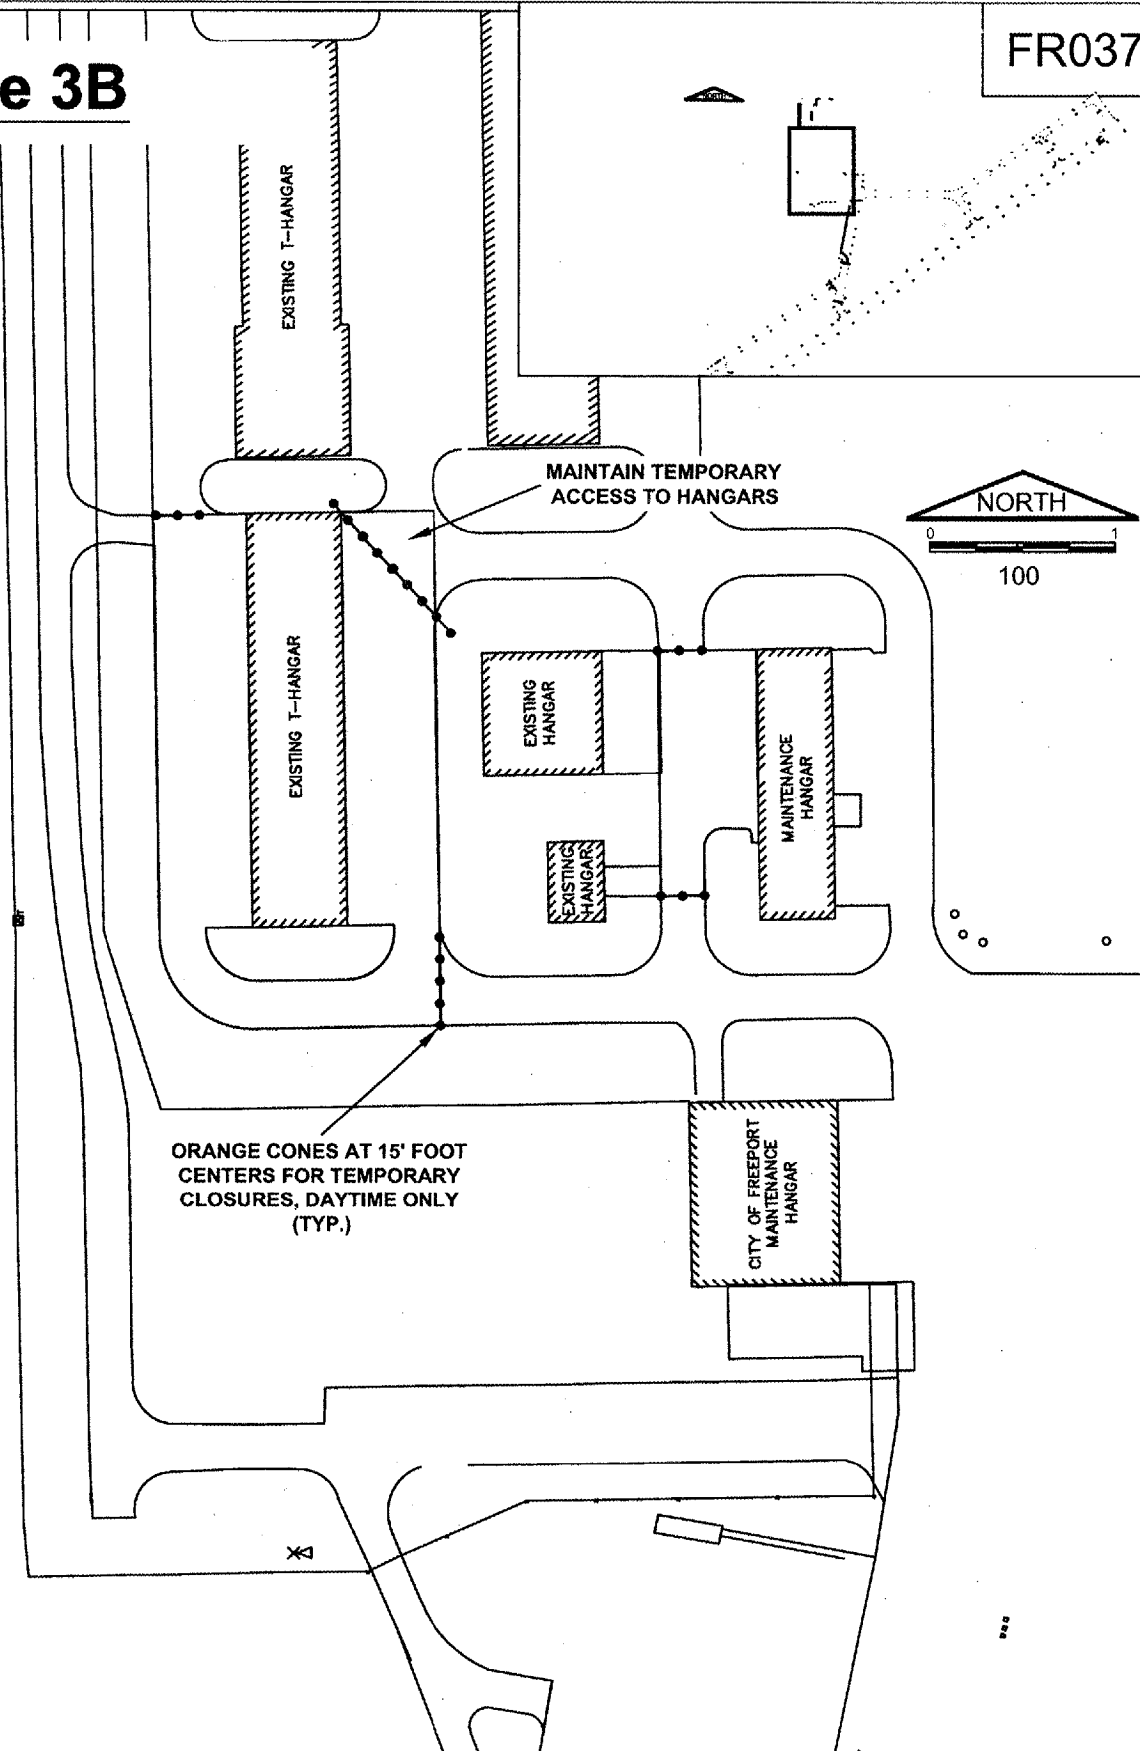

Freepoint, Illinois  
 City of Freepoint  
 AIP: 3-17-0045-B20  
 FEP-3129  
 Airfield Pavement Repairs

| Revisions |      |             |
|-----------|------|-------------|
| No.       | Date | Description |
|           |      |             |
|           |      |             |
DESIGN BY: CMT- RFD  
 DRAWN BY: CMT- RFD  
 CHECKED BY: CMT- RFD  
 APPROVED BY: JGP  
 DATE: 6.9.2006  
 JOB No: 06294-02-00

|   |   |                                     |
|---|---|-------------------------------------|
| AIRFIELD PAVEMENT REPAIR AREA INCLUDING FULL-DEPTH AND PARTIAL DEPTH BITUMINOUS REMOVAL AND REPLACEMENTS, LOCATIONS AS DETERMINED BY THE R.E. APPROX. BIT. PVMT. THICKNESSES: STAGE 3A AND 3B: 4" | NEW 2" BITUMINOUS OVERLAY ON CRACK CONTROL FABRIC AND TACK COAT | NEW 0" - 2" BUTT JOINT CONSTRUCTION |
|---|---|-------------------------------------|

## STAGE 3: T-HANGAR PAVEMENTS REPAIR PLAN