


LEGEND

- NEW 10' WIDE SOIL GUARD
NEW 4" TOPSOIL PLACEMENT, SEED AND MULCHING
NEW SILT FENCE
NEW GRADING LIMITS
NEW INLET PROTECTION/SEDIMENT TRAP
EXISTING FENCE LINE
NEW MANHOLE/INLET/SLOPE BOX/HEADWALL
EXISTING MANHOLE/INLET/SLOPE BOX/FLARED END SECTION

Table with 3 columns: NUMBER, BY, DATE. It is currently empty.

0 1 2
THIS BAR IS EQUAL TO 2" AT FULL SCALE (34X22).

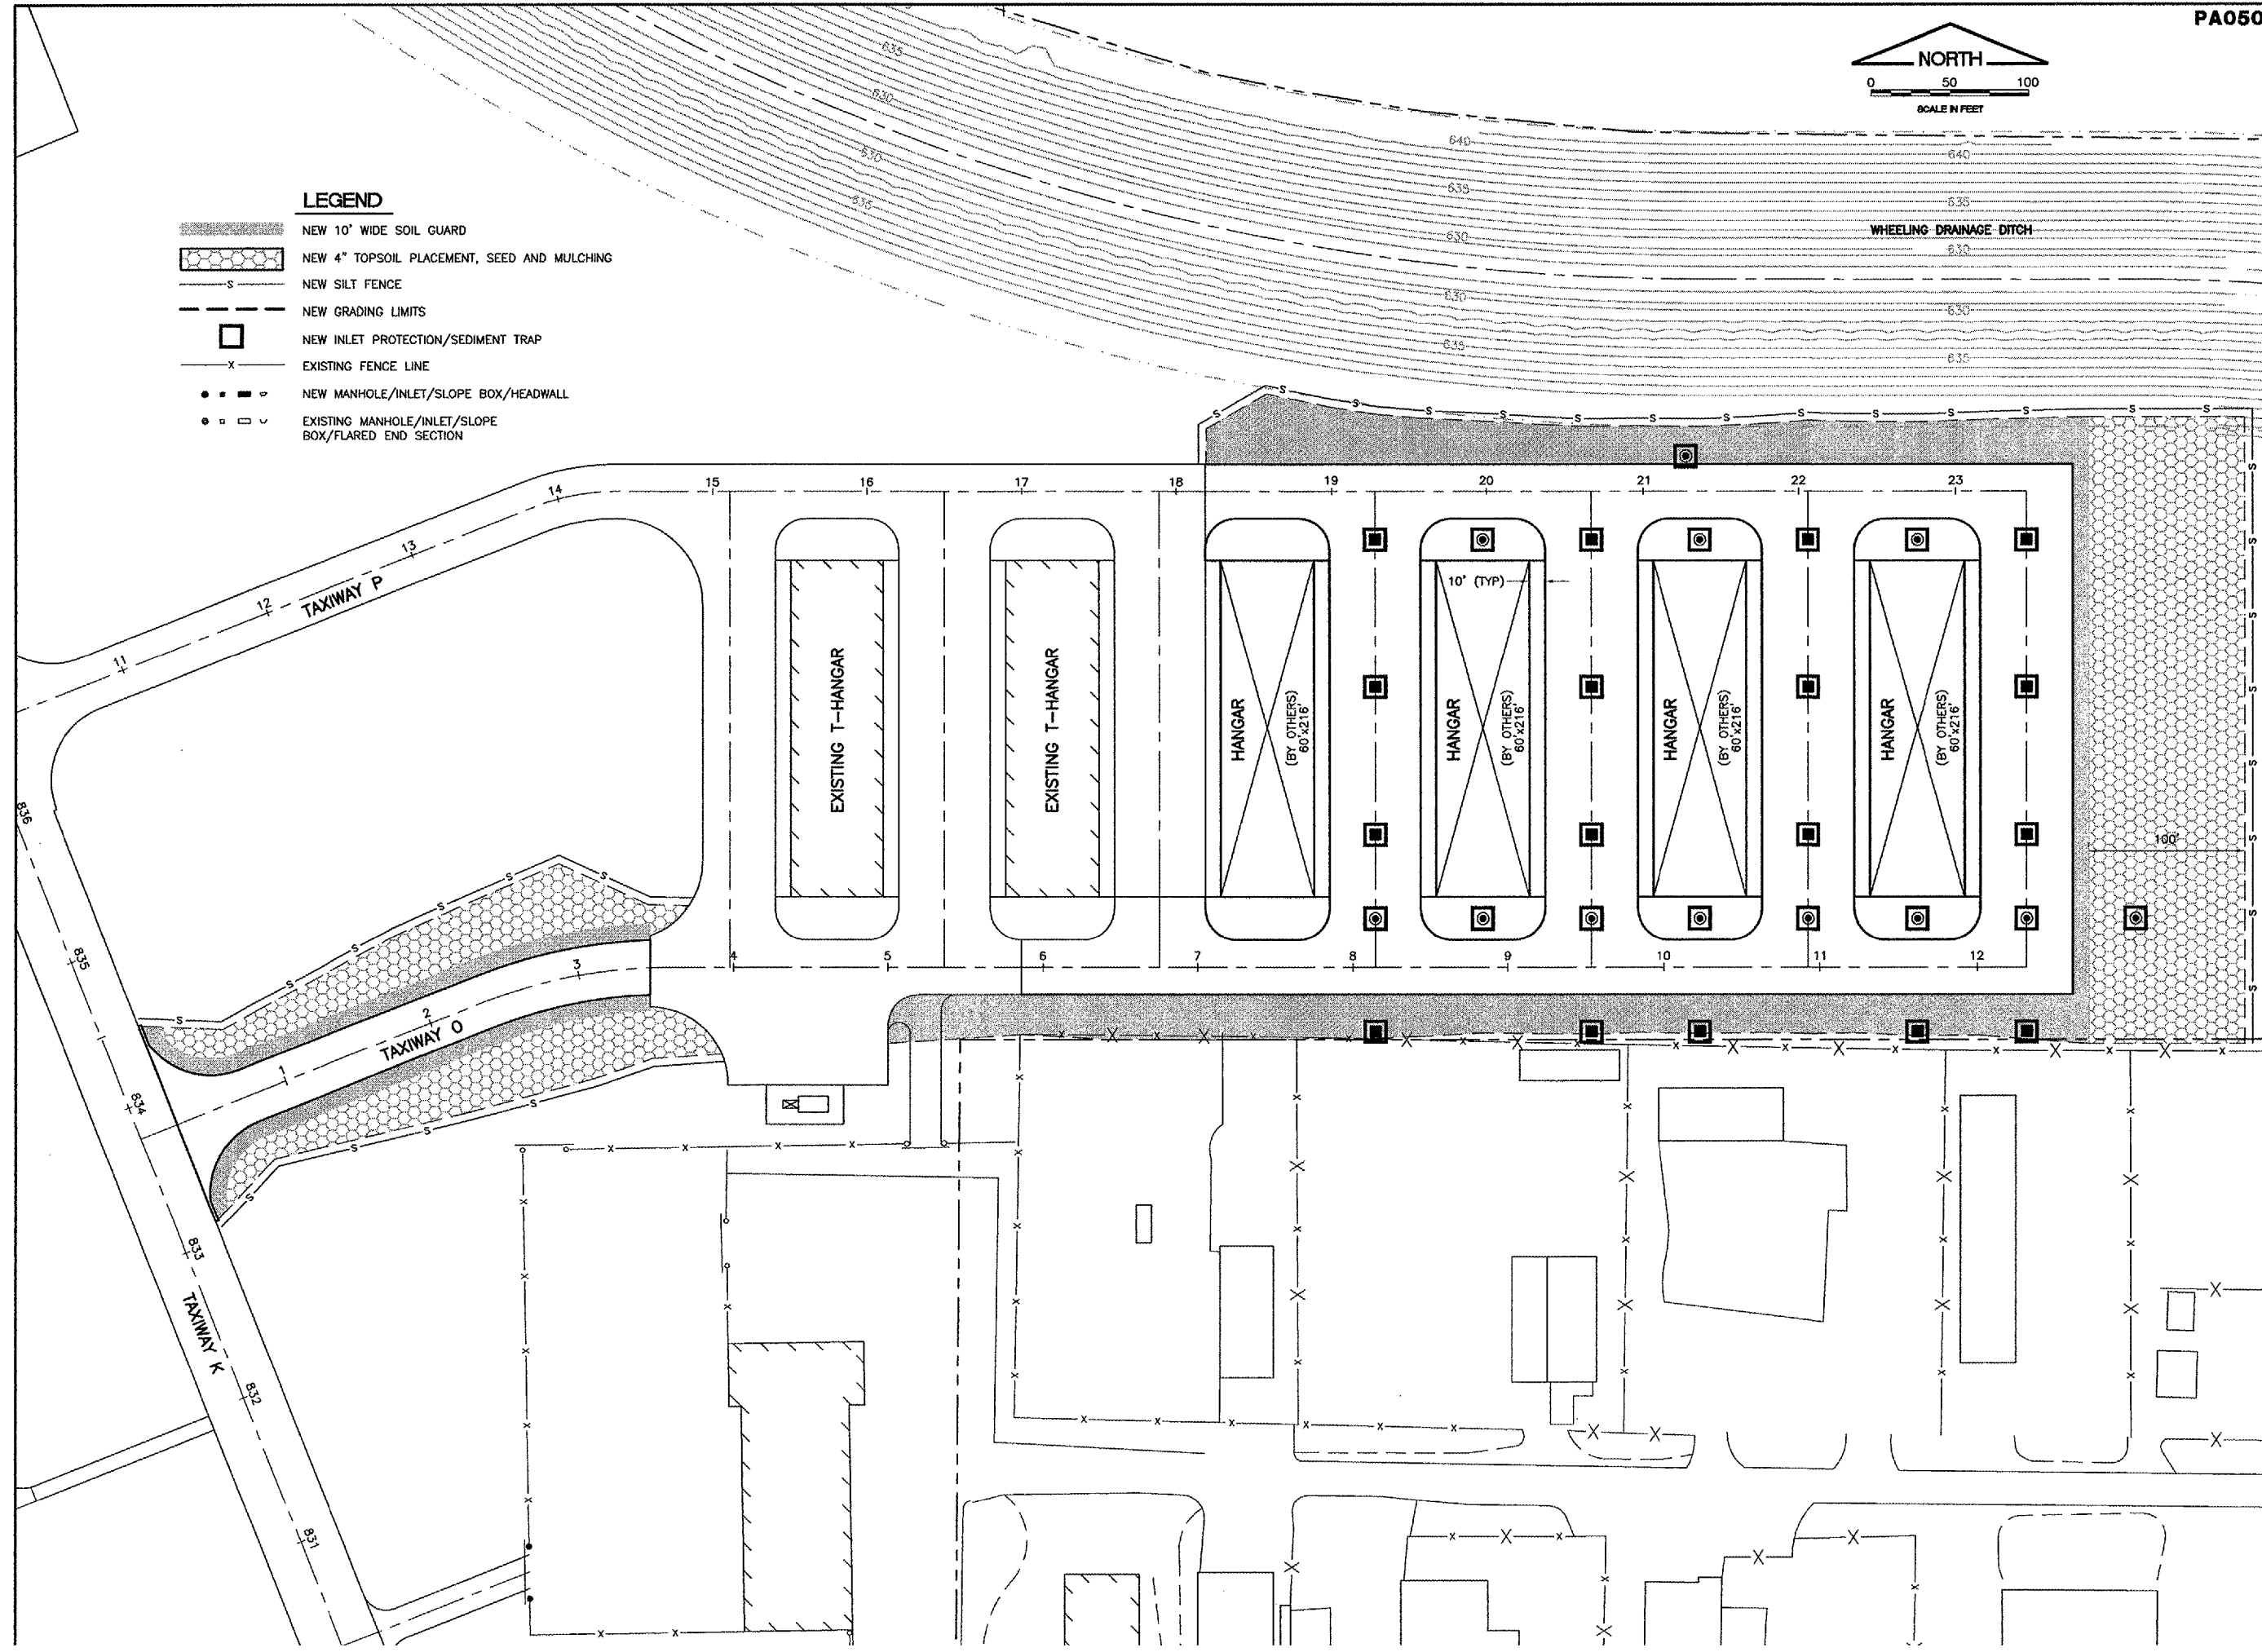

PALWAUKEE MUNICIPAL AIRPORT
WHEELING/PROSPECT HEIGHTS, ILLINOIS
STORMWATER POLLUTION PREVENTION PLAN
NORTHEAST QUADRANT

GMT logo and contact information for Crawford, Murphy & Tilly, Inc. Consulting Engineers.

Table with project details: DESIGN BY: MJS, DRAWN BY: JRO, CHECKED BY: (blank), APPROVED BY: (blank), DATE: 06/29/06, JOB No: 06290-07, ILLINOIS PROJECT: PWK-3613, A.I.P. PROJECT: 3-17-0018-B39, SHEET 8 OF 40 SHEETS.