


PA050

K:\Palwaukee\062907 Extend Txy L\Draw\Sheets\FILE: txy-jointing-2.dwg
 LAYOUT: Layout1
 UPDATE BY: msmejkal
 SURVEY BOOK #
 DATE: Thu 6/29/06 4:09pm
 XREF DWG: tbcint.dwg
 tb.dwg
 taxiway-base.dwg

REVISIONS		
NUMBER	BY	DATE

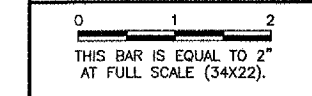


PALWAUKEE MUNICIPAL AIRPORT
 WHEELING/PROSPECT HEIGHTS, ILLINOIS

PAVEMENT JOINTING PLAN - TAXIWAY L

© Copyright GMT, Inc.
GMT
 CRAWFORD, MERRY & TILLY, INC.
 CONSULTING ENGINEERS
 License No. 184-000615

DESIGN BY:	MJS
DRAWN BY:	JRO
CHECKED BY:	
APPROVED BY:	
DATE:	06/29/06
JOB No:	06290-07
ILLINOIS PROJECT: PWK-3613 A.I.P. PROJECT: 3-17-0018-B39	
SHEET 17 OF 40 SHEETS	

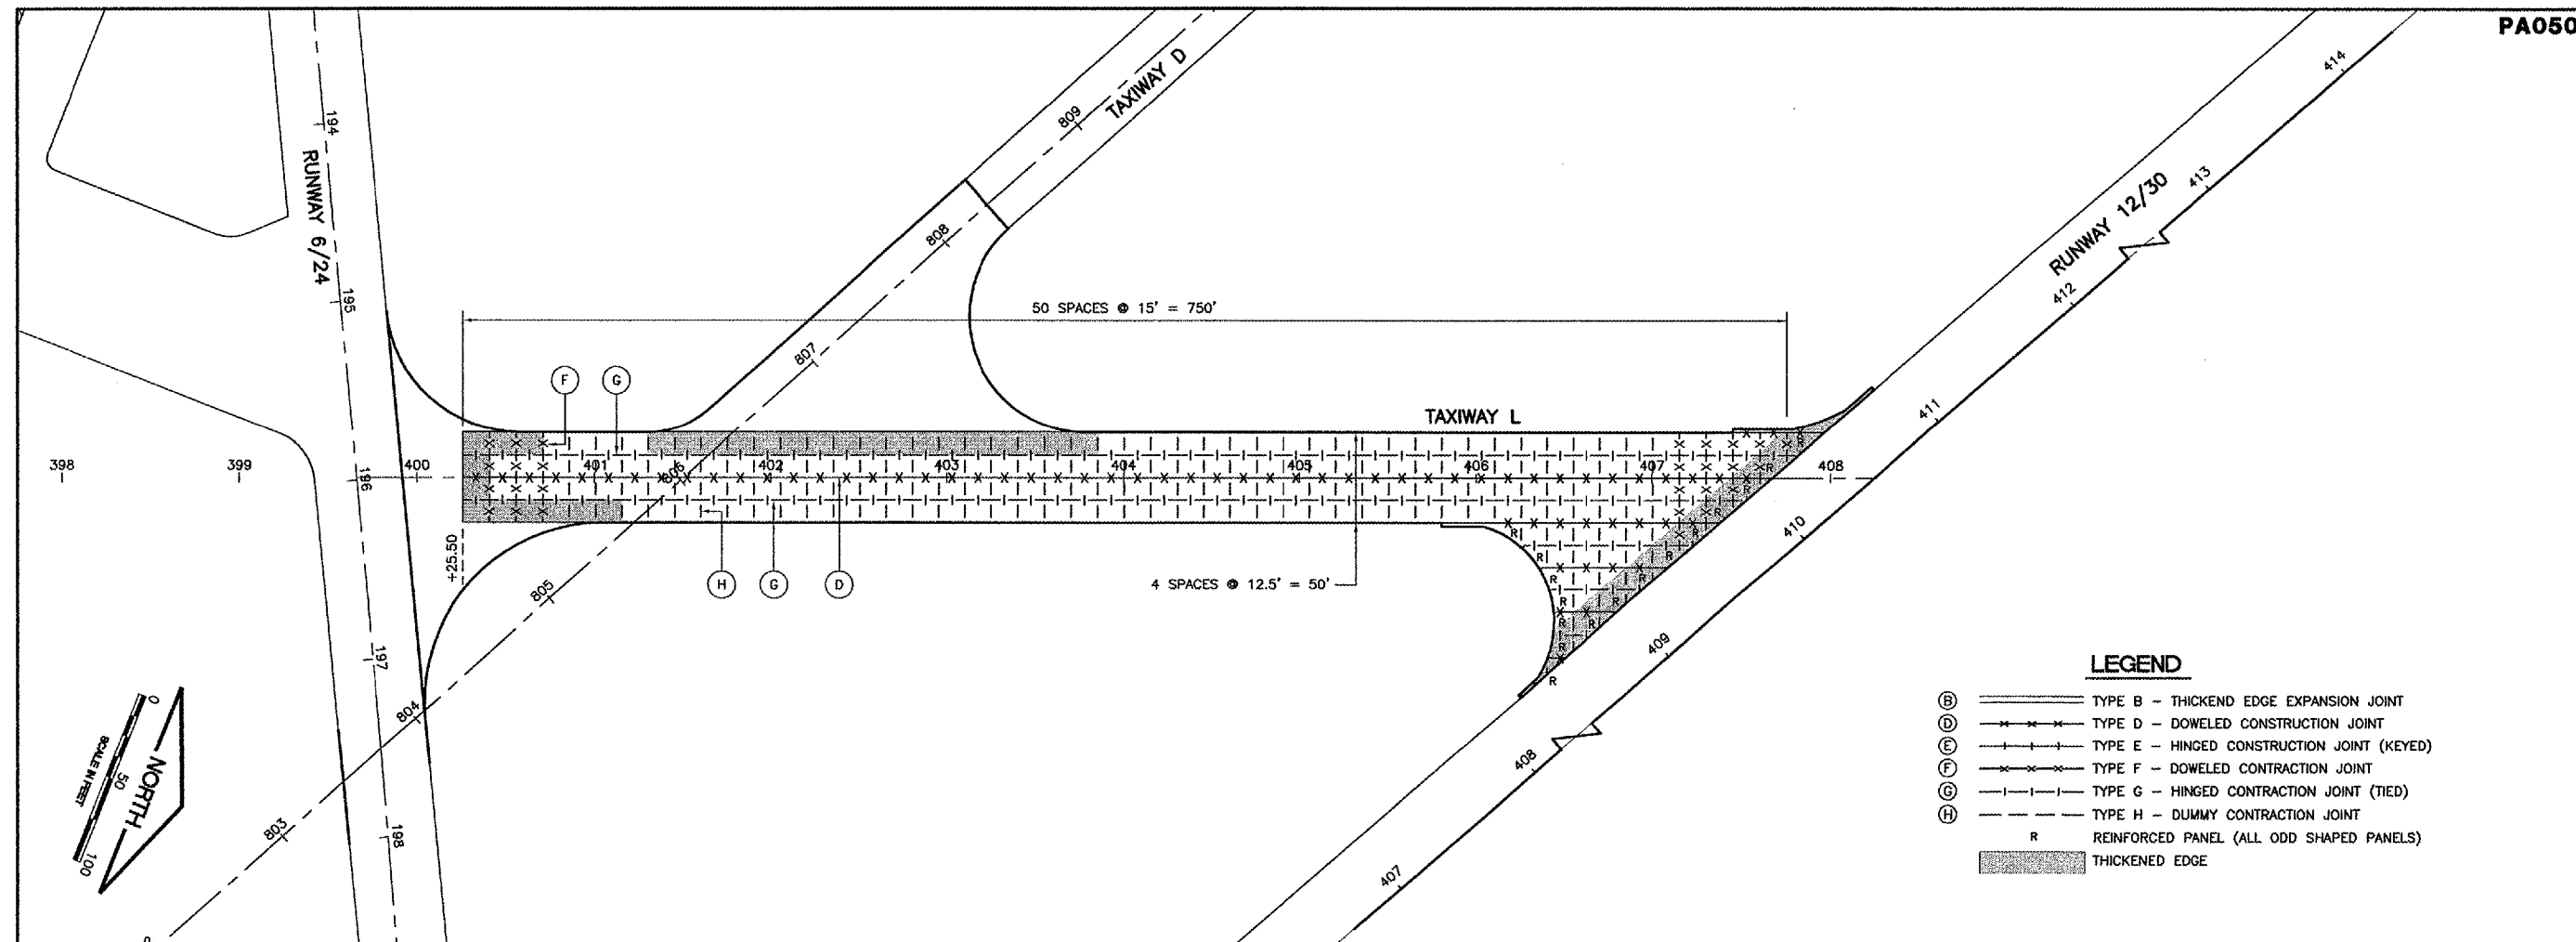

- LEGEND**
- (B) TYPE B - THICKEND EDGE EXPANSION JOINT
 - (D) TYPE D - DOWELED CONSTRUCTION JOINT
 - (E) TYPE E - HINGED CONSTRUCTION JOINT (KEYED)
 - (F) TYPE F - DOWELED CONTRACTION JOINT
 - (G) TYPE G - HINGED CONTRACTION JOINT (TIED)
 - (H) TYPE H - DUMMY CONTRACTION JOINT
 - R REINFORCED PANEL (ALL ODD SHAPED PANELS)
 - THICKENED EDGE

