


SEE SHEET 25 FOR NOTES

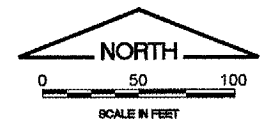


LEGEND

- AIRPORT PROPERTY LINE
- x- EXISTING FENCE LINE
- ⊠ EXISTING MITL
- ⊠ EXISTING TAXI GUIDANCE SIGN
- EXISTING DUCT
- ⊠ NEW TAXI GUIDANCE SIGN
- E- NEW 1/C #8 5KV CABLE IN 2" PVC DUCT
- ⊠ NEW ELECTRICAL HANDHOLE
- NEW DUCT, SIZE AS SHOWN
- NEW RETROREFLECTIVE MARKER
- EXISTING PAVEMENT MARKING
- NEW PAVEMENT MARKING
- ⊠ EXISTING GATE
- ⊠ ITEM TO BE REMOVED

REVISIONS

| NUMBER | BY | DATE |
|--------|----|------|
| | | |
| | | |
| | | |

0 1 2
 THIS BAR IS EQUAL TO 2' AT FULL SCALE (34x22).

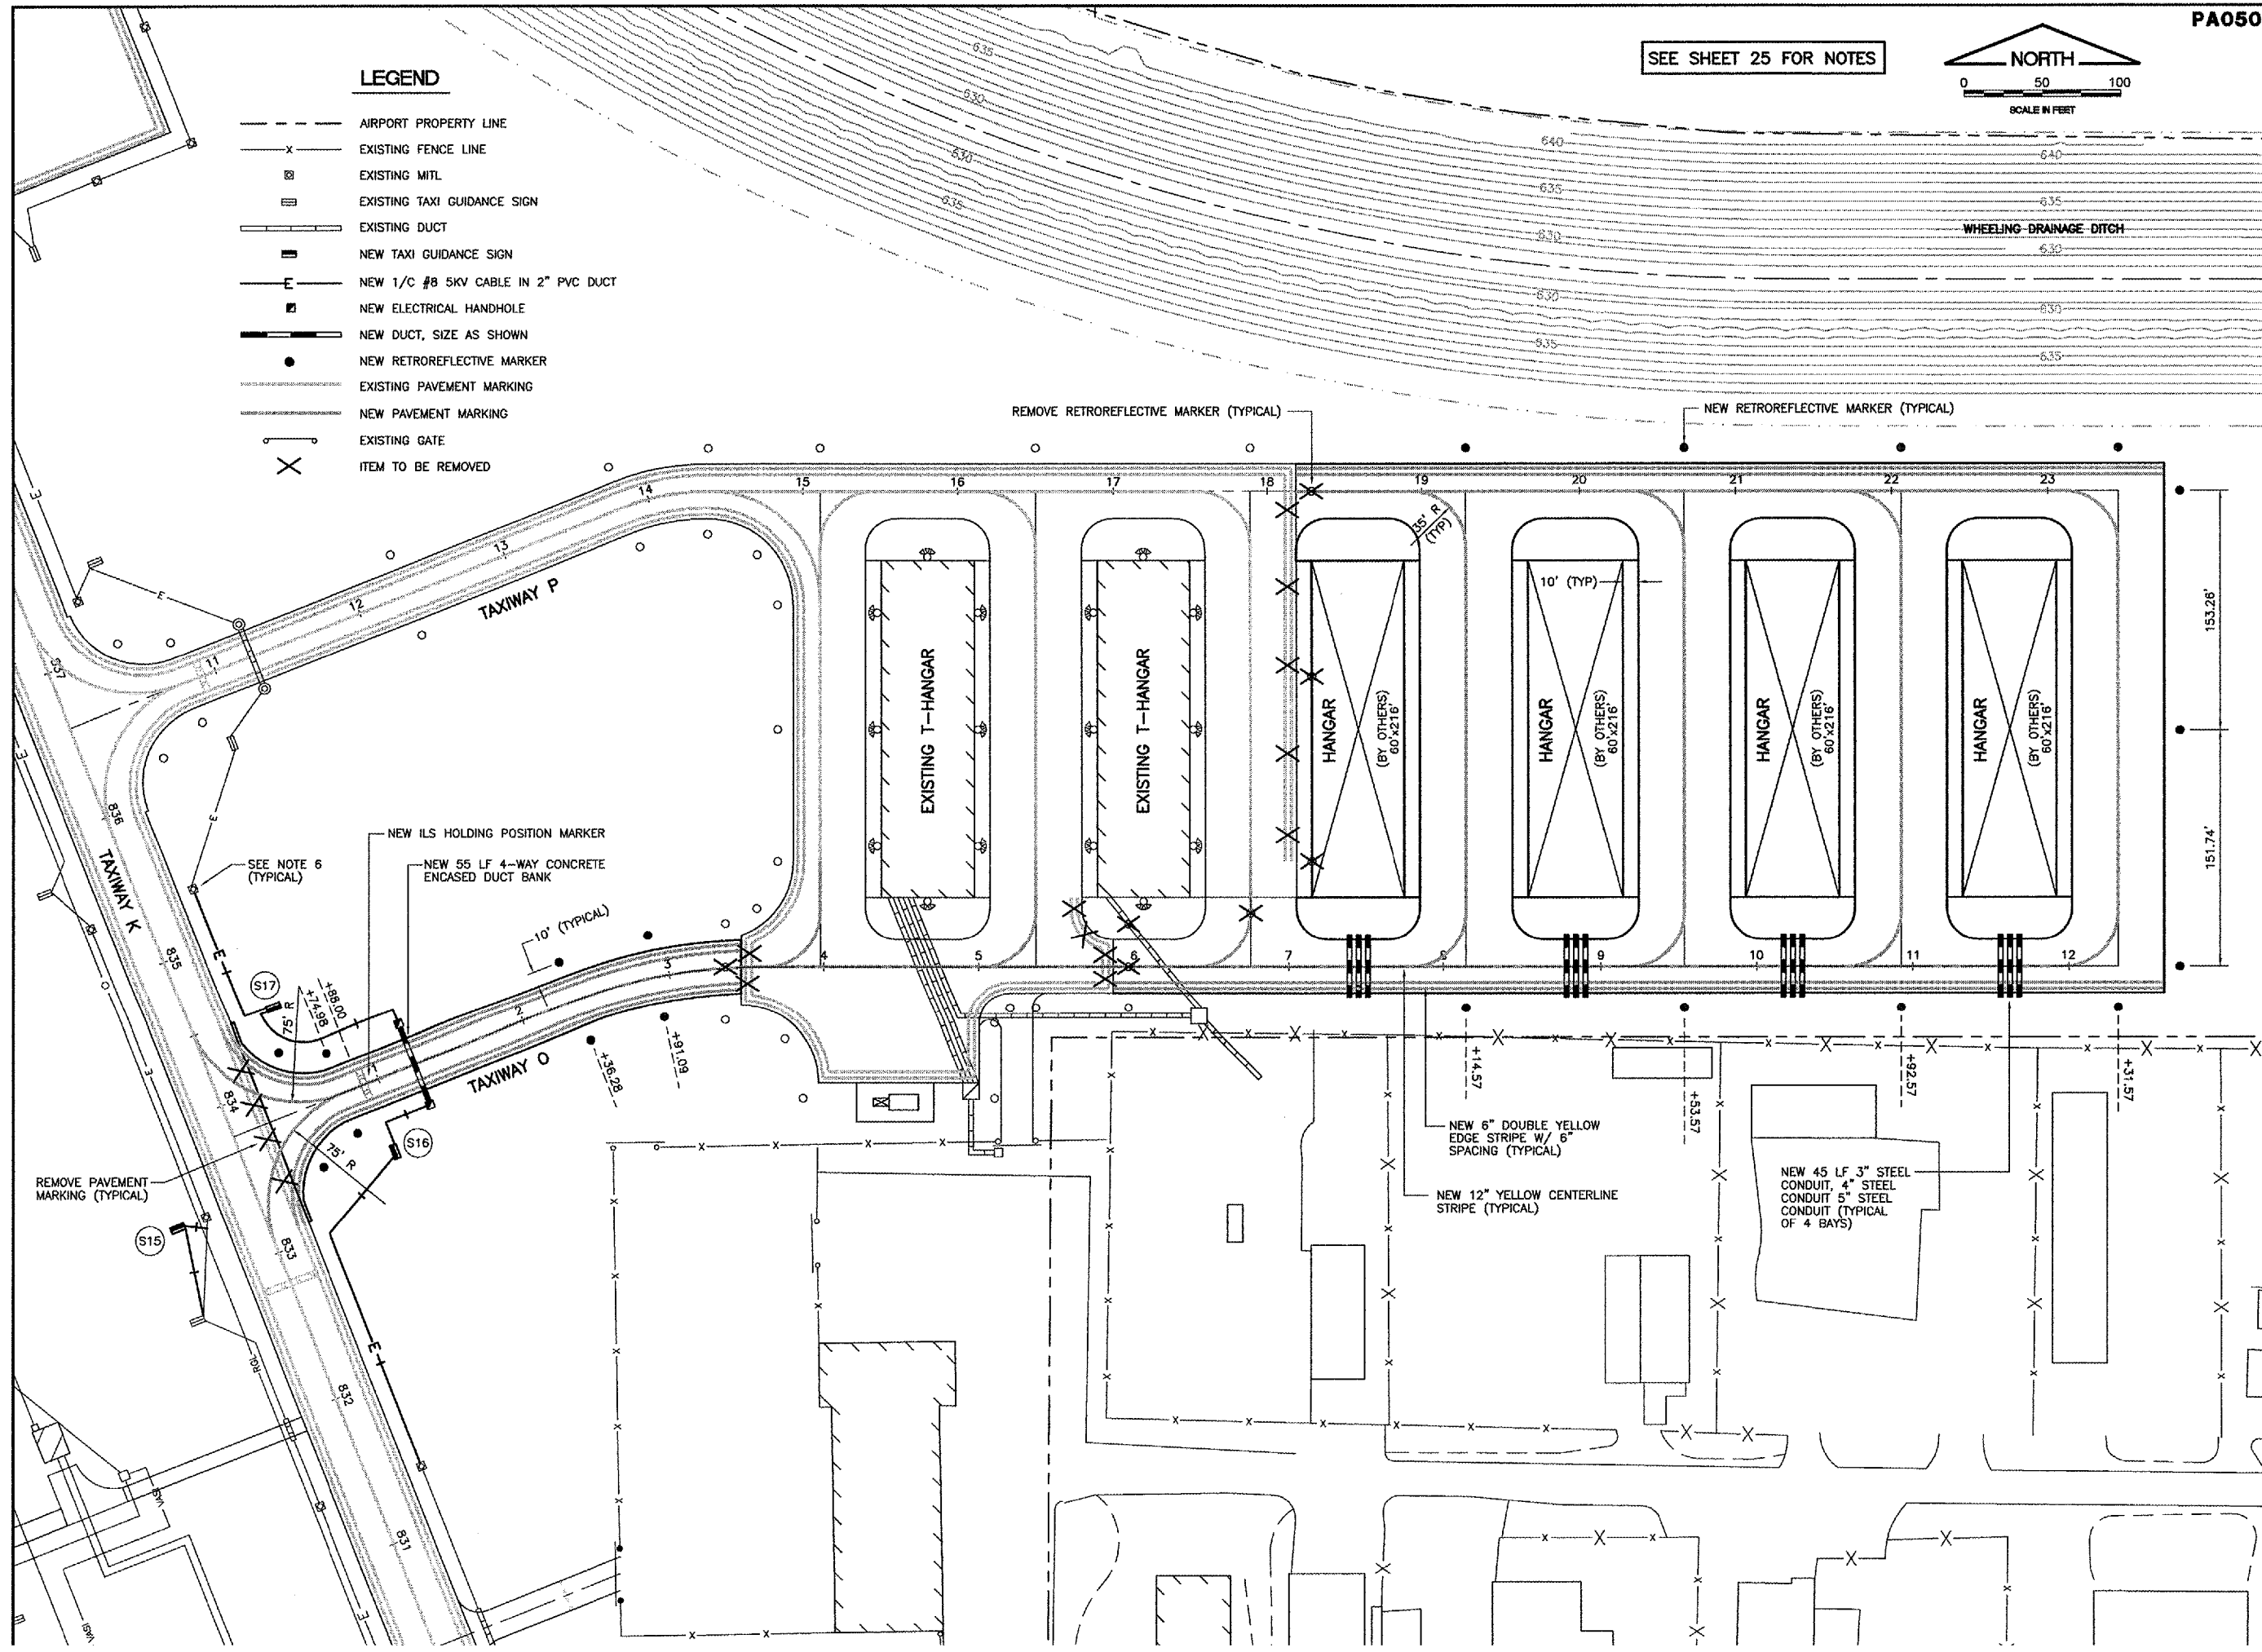

PALWUKEE MUNICIPAL AIRPORT
WHEELING/PROSPECT HEIGHTS, ILLINOIS
LIGHTING AND PAVEMENT MARKING PLAN
NORTHEAST QUADRANT

© Copyright CMT, Inc.
CMT
 CRAWFORD, MURPHY & TILLY, INC.
 CONSULTING ENGINEERS
 License No. 184-000633

| | |
|-------------------|-----------------|
| DESIGN BY: | MJS |
| DRAWN BY: | JRO |
| CHECKED BY: | |
| APPROVED BY: | |
| DATE: | 06/29/06 |
| JOB No: | 06290-07 |
| ILLINOIS PROJECT: | PWK-3613 |
| A.I.P. PROJECT: | 3-17-0018-B39 |
| SHEET | 28 OF 40 SHEETS |