
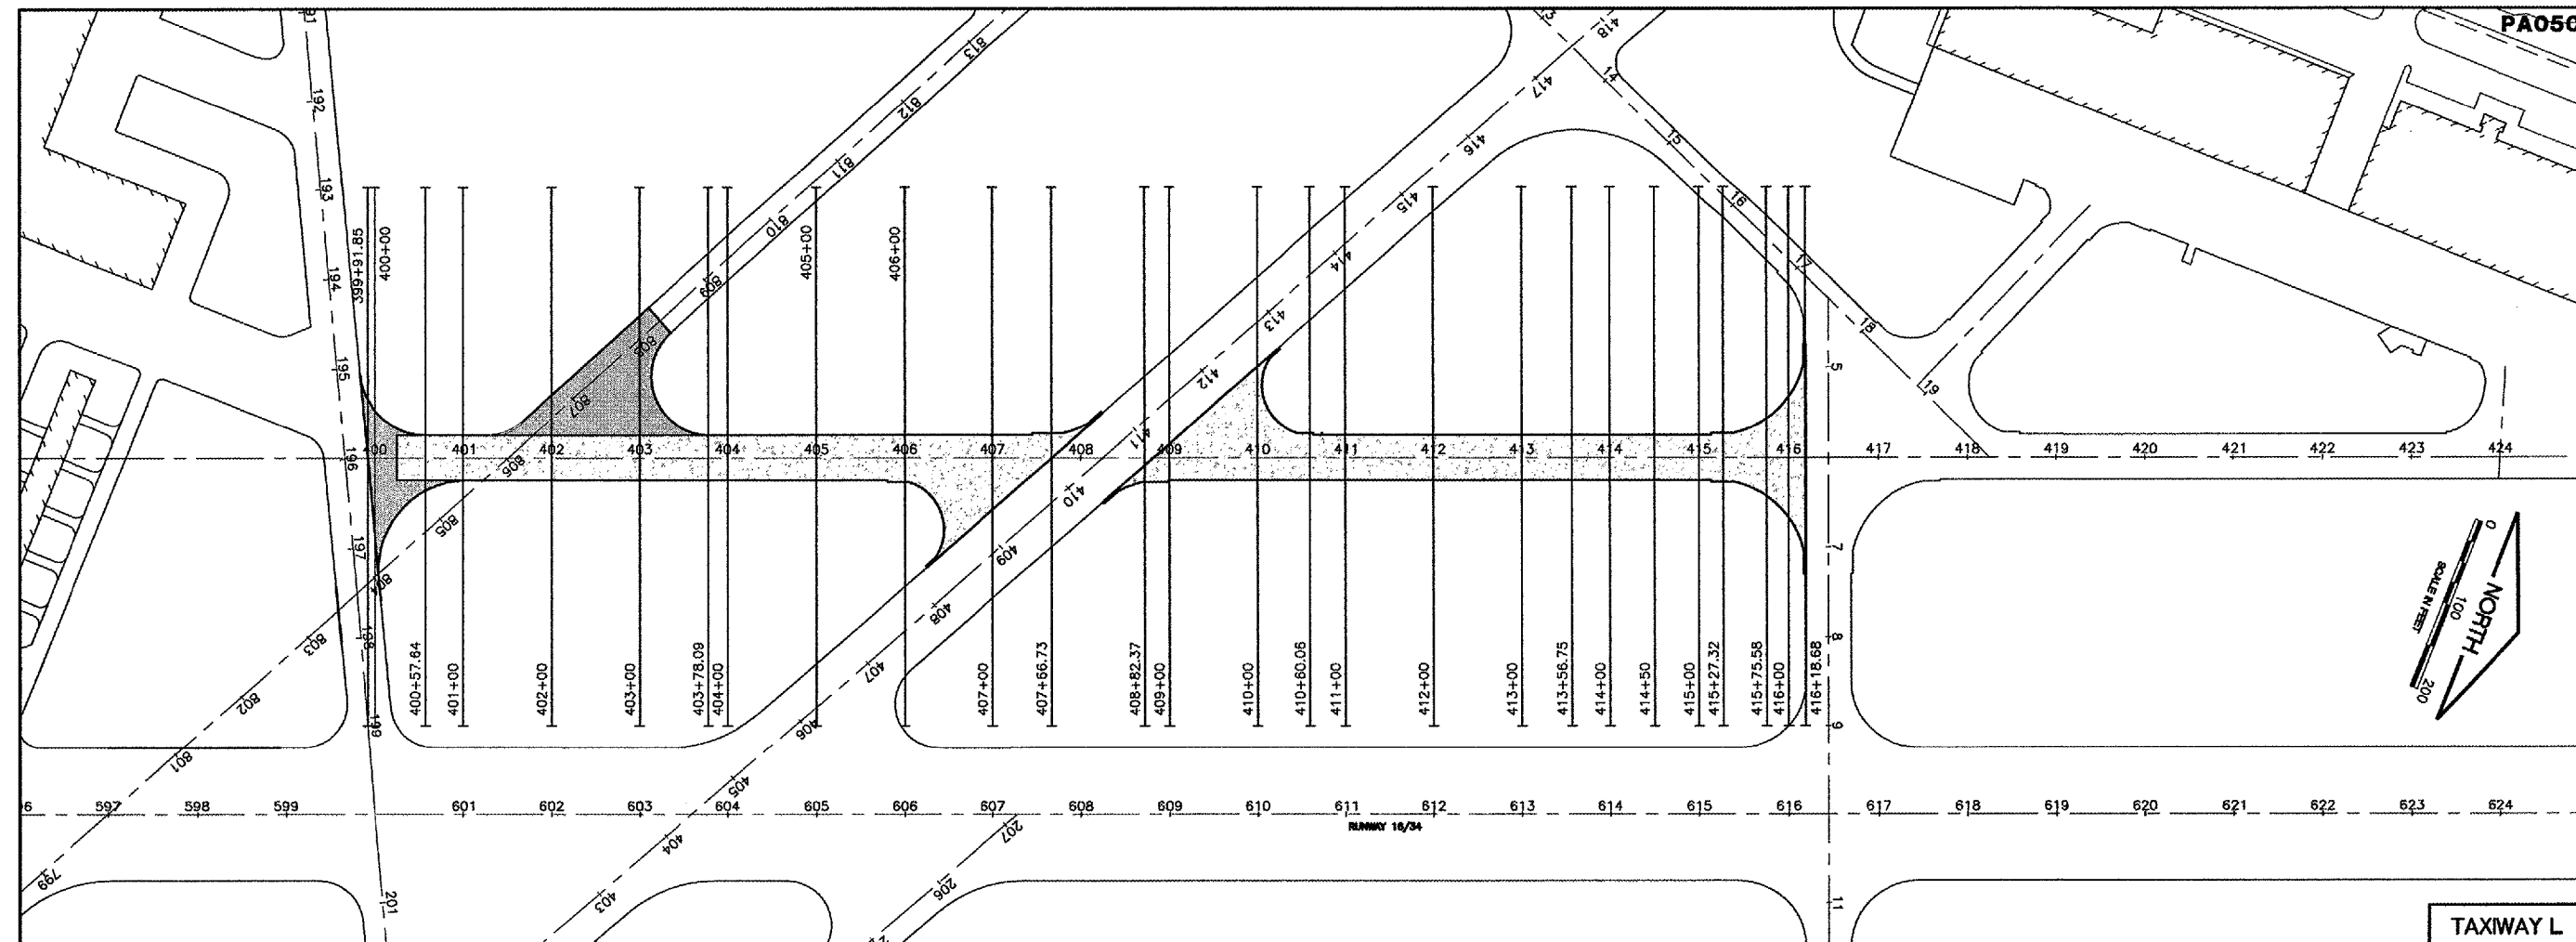


PA050

K:\Palwaukee\062907 Extend Txy L\Draw\Sheets\
 FILE: txy-index.dwg
 LAYOUT: Layout1
 UPDATE BY: johse
 SURVEY BOOK #
 DATE: Fri 6/30/06 1:59pm
 XREF DWG: tbcint.dwg
 tb.dwg
 taxiway-base.dwg



REVISIONS		
NUMBER	BY	DATE

0 1 2
 THIS BAR IS EQUAL TO 2"
 AT FULL SCALE (34X22).

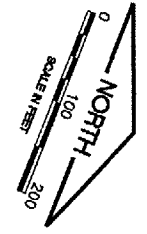

TAXIWAY L

NE. QUADRANT SITEWORK

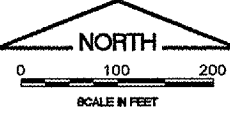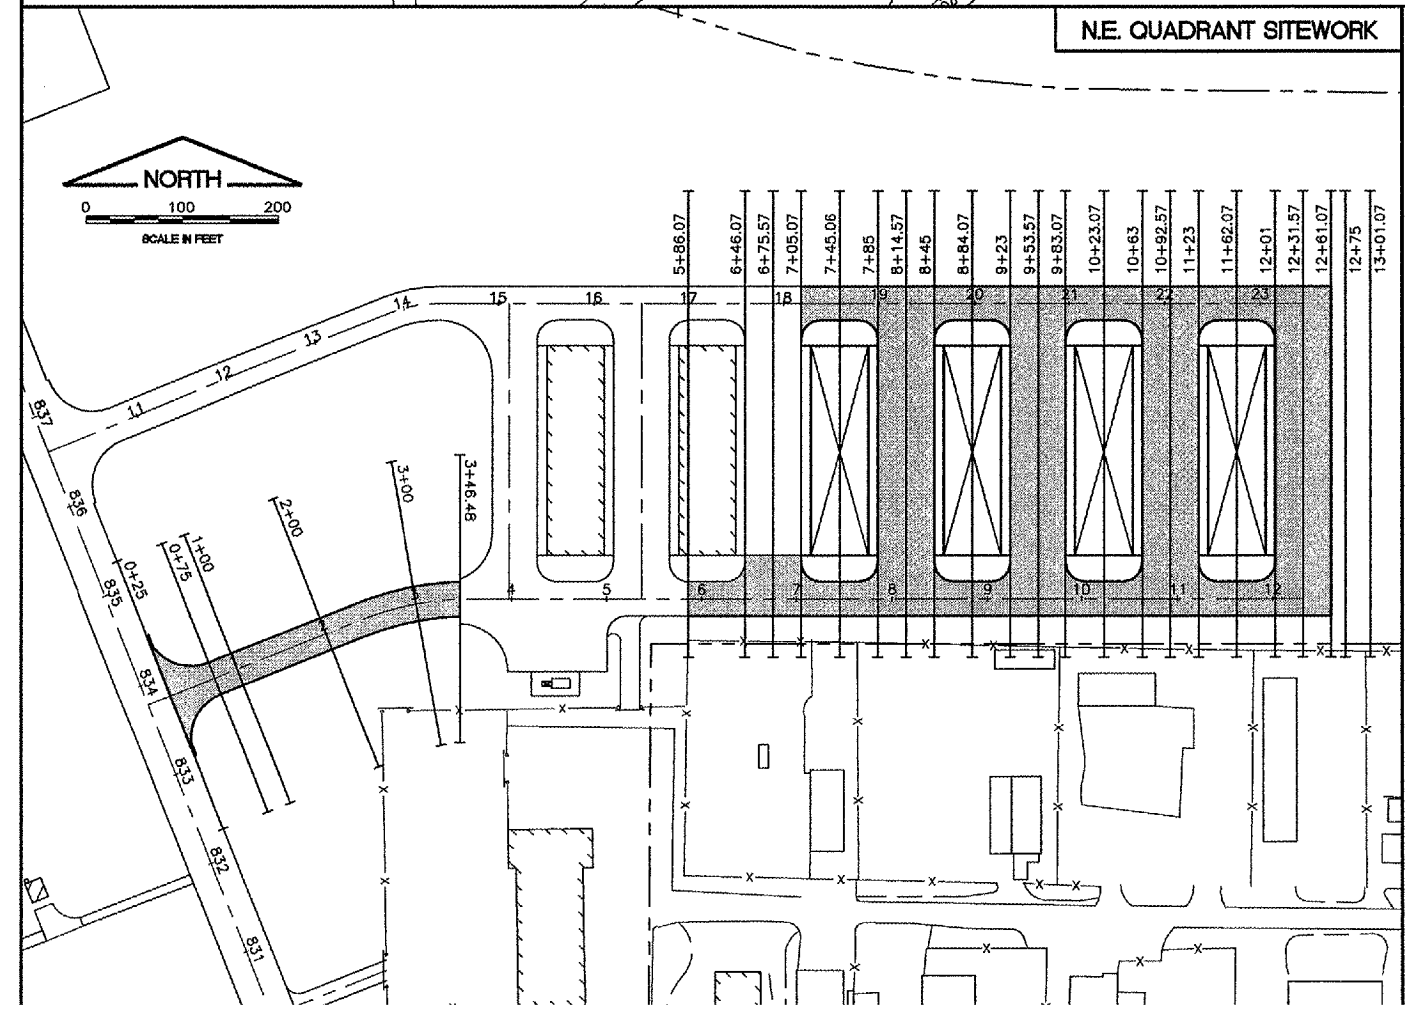

GENERAL EARTHWORK NOTES:

1. ALL EARTHWORK QUANTITIES ARE CALCULATED BASED ON THE MATERIAL IN ITS INITIAL OR FINAL POSITION AS SHOWN IN THE PLANS AND QUANTIFIED BY THE METHOD OF AVERAGE END AREAS.
2. AREAS OF UNSUITABLE MATERIAL (UNCLASSIFIED EXCAVATION) SHALL BE AS DESIGNATED BY THE ENGINEER. THE QUANTITY OF UNSUITABLE MATERIAL SHALL NOT BE USED AS EMBANKMENT FILL MATERIAL UNLESS AUTHORIZED BY THE ENGINEER.
3. ALL HAUL ROADS TO BE CONSTRUCTED FOR THE PROJECT WILL NOT BE MEASURED FOR PAYMENT BUT SHALL BE CONSIDERED INCIDENTAL TO THE PROJECT.
4. CONTRACTOR'S HAUL ROADS TO THE SITE SHALL BE RESTORED WITH 4" MINIMUM OF TOPSOIL PLACED. ALL HAUL ROAD RESTORATION SHALL BE INCIDENTAL TO THE CONTRACT AND NO SEPERATE PAYMENT SHALL BE MADE.

EARTHWORK SUMMARY TABLE

LOCATION	TOPSOIL STRIPPING		TOPSOIL PLACEMENT		SHOULDER FILL	UNCLASSIFIED EXCAVATION	EMBANKMENT FILL
	INITIAL POSITION (CUBIC YARD)	FINAL POSITION (CUBIC YARD)	INITIAL POSITION (CUBIC YARD)	FINAL POSITION (CUBIC YARD)	FINAL POSITION (CUBIC YARD)	INITIAL POSITION (CUBIC YARD)	FINAL POSITION (CUBIC YARD)
NE QUADRANT I-HANGAR SITEWORK	3890	1855	1855	2650	2650	11640	3325
TAXIWAY L	7925	1480	1480	565	565	8680	315
TOTALS	11815	3335	3335	3215	3215	20320	3645

**PALWAUKEE MUNICIPAL AIRPORT
 WHEELING/PROSPECT HEIGHTS, ILLINOIS**

**INDEX TO CROSS SECTIONS /
 EARTHWORK SUMMARY**

© Copyright CMT, Inc.

CMT
 CRAWFORD, MURPHY & TILLY, INC.
 CONSULTING ENGINEERS
 License No. 184-000673

DESIGN BY:	MJS
DRAWN BY:	JRO
CHECKED BY:	
APPROVED BY:	
DATE:	06/29/06
JOB No:	06290-07
ILLINOIS PROJECT: PWK-3613 A.I.P. PROJECT: 3-17-0018-B39	
SHEET 32 OF 40 SHEETS	