
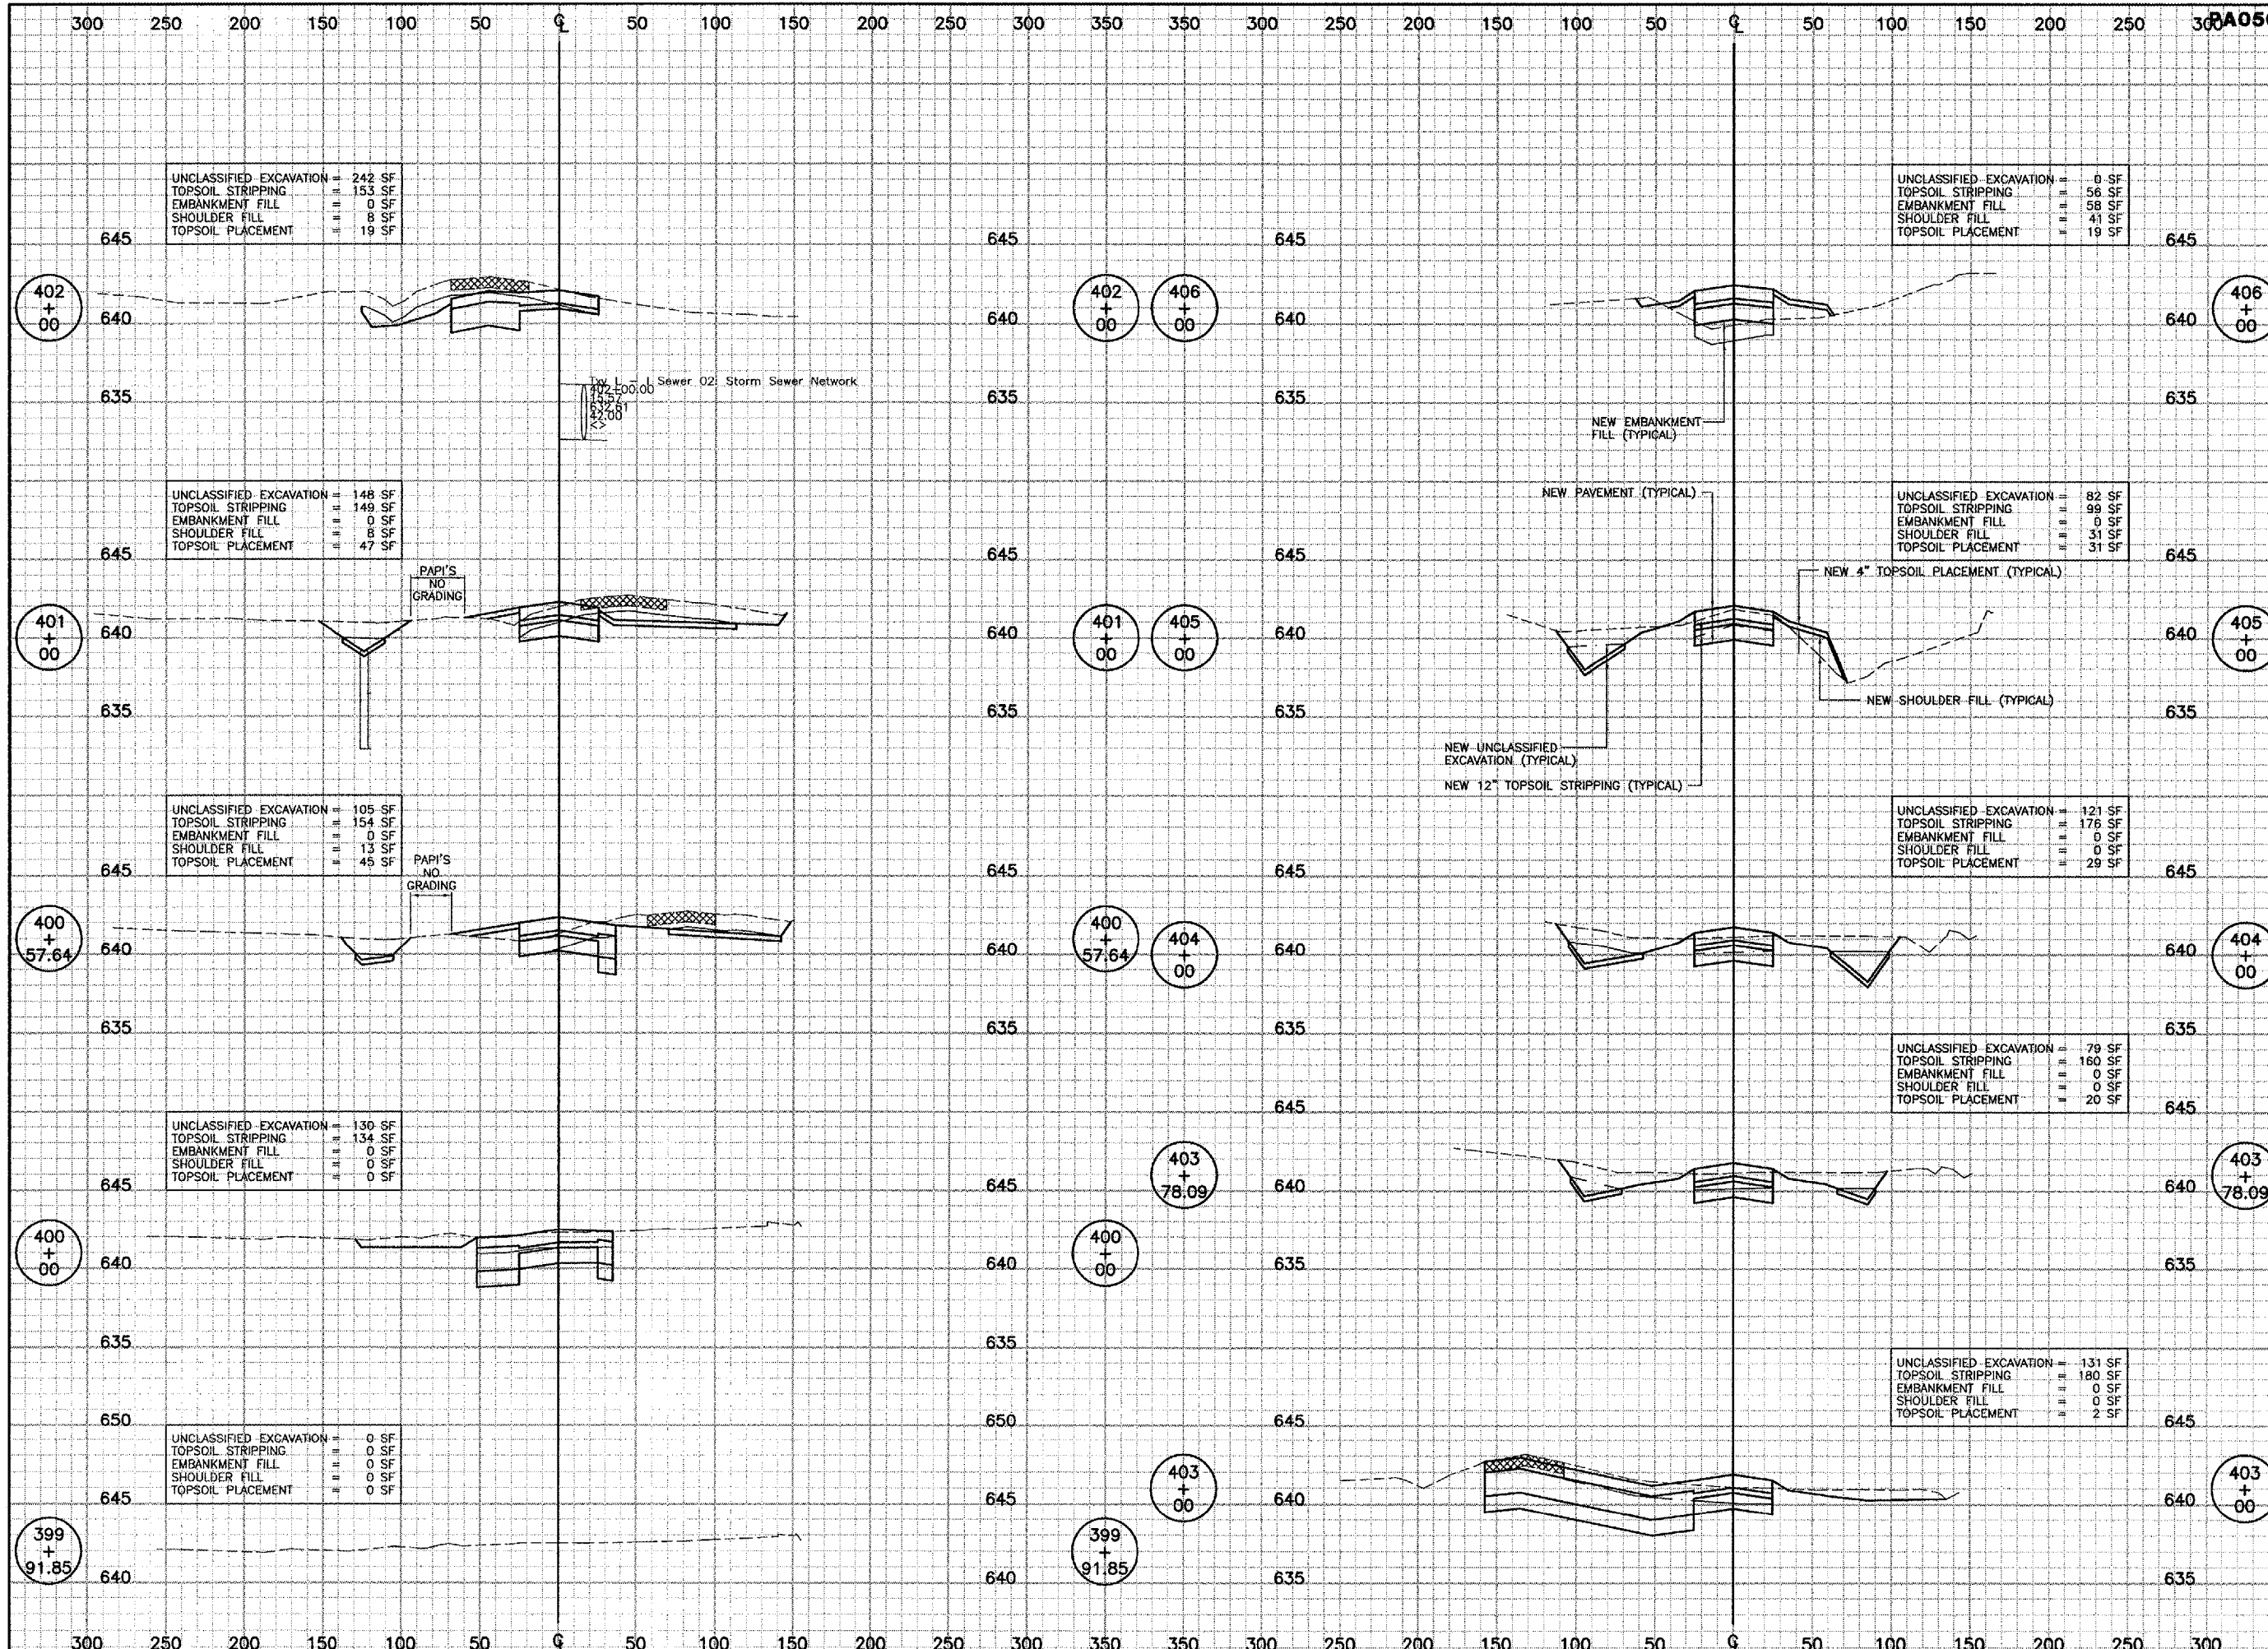


PATH: .  
 FILE: 0629007\txy-xsec1.dwg  
 UPDATE BY: .  
 SURVEY BOOK #  
 XREF DWG:  
 XREF DWG:  
 DATE: .

REVISIONS		
NUMBER	BY	DATE

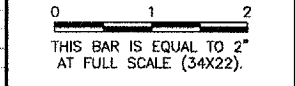

UNCLASSIFIED EXCAVATION	=	242 SF
TOPSOIL STRIPPING	=	153 SF
EMBANKMENT FILL	=	0 SF
SHOULDER FILL	=	8 SF
TOPSOIL PLACEMENT	=	19 SF

UNCLASSIFIED EXCAVATION	=	0 SF
TOPSOIL STRIPPING	=	56 SF
EMBANKMENT FILL	=	58 SF
SHOULDER FILL	=	41 SF
TOPSOIL PLACEMENT	=	19 SF

UNCLASSIFIED EXCAVATION	=	148 SF
TOPSOIL STRIPPING	=	149 SF
EMBANKMENT FILL	=	0 SF
SHOULDER FILL	=	8 SF
TOPSOIL PLACEMENT	=	47 SF

UNCLASSIFIED EXCAVATION	=	82 SF
TOPSOIL STRIPPING	=	99 SF
EMBANKMENT FILL	=	0 SF
SHOULDER FILL	=	31 SF
TOPSOIL PLACEMENT	=	31 SF

UNCLASSIFIED EXCAVATION	=	105 SF
TOPSOIL STRIPPING	=	154 SF
EMBANKMENT FILL	=	0 SF
SHOULDER FILL	=	13 SF
TOPSOIL PLACEMENT	=	45 SF

UNCLASSIFIED EXCAVATION	=	121 SF
TOPSOIL STRIPPING	=	176 SF
EMBANKMENT FILL	=	0 SF
SHOULDER FILL	=	0 SF
TOPSOIL PLACEMENT	=	29 SF

UNCLASSIFIED EXCAVATION	=	130 SF
TOPSOIL STRIPPING	=	134 SF
EMBANKMENT FILL	=	0 SF
SHOULDER FILL	=	0 SF
TOPSOIL PLACEMENT	=	0 SF

UNCLASSIFIED EXCAVATION	=	79 SF
TOPSOIL STRIPPING	=	160 SF
EMBANKMENT FILL	=	0 SF
SHOULDER FILL	=	0 SF
TOPSOIL PLACEMENT	=	20 SF

UNCLASSIFIED EXCAVATION	=	0 SF
TOPSOIL STRIPPING	=	0 SF
EMBANKMENT FILL	=	0 SF
SHOULDER FILL	=	0 SF
TOPSOIL PLACEMENT	=	0 SF

UNCLASSIFIED EXCAVATION	=	131 SF
TOPSOIL STRIPPING	=	180 SF
EMBANKMENT FILL	=	0 SF
SHOULDER FILL	=	0 SF
TOPSOIL PLACEMENT	=	2 SF

PALWAUKEE MUNICIPAL AIRPORT  
 WHEELING/PROSPECT HEIGHTS, ILLINOIS

CROSS SECTIONS  
 TAXIWAY L  
 SHEET 1

Copyright: CMT, Inc.  
**CMT**  
 CRAWFORD, MURPHY & TILLY, INC.  
 CONSULTING ENGINEERS  
 License No. 184-000613

DESIGN BY:	
DRAWN BY:	
CHECKED BY:	
APPROVED BY:	
DATE:	06/29/08
JOB No:	06290-07