
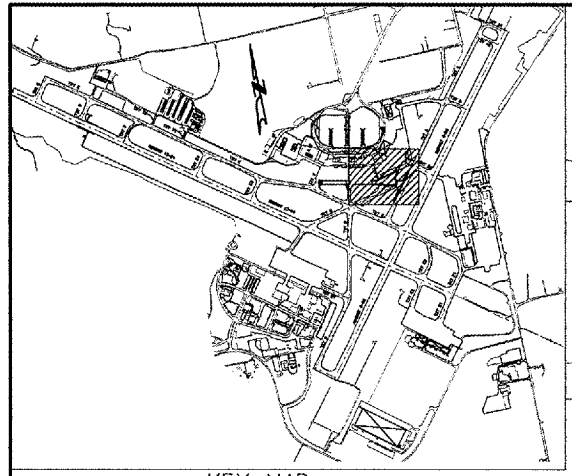


7/13/2006
 k:\patria\040610302\draw\sheets\030_staking_plan_2.dgn

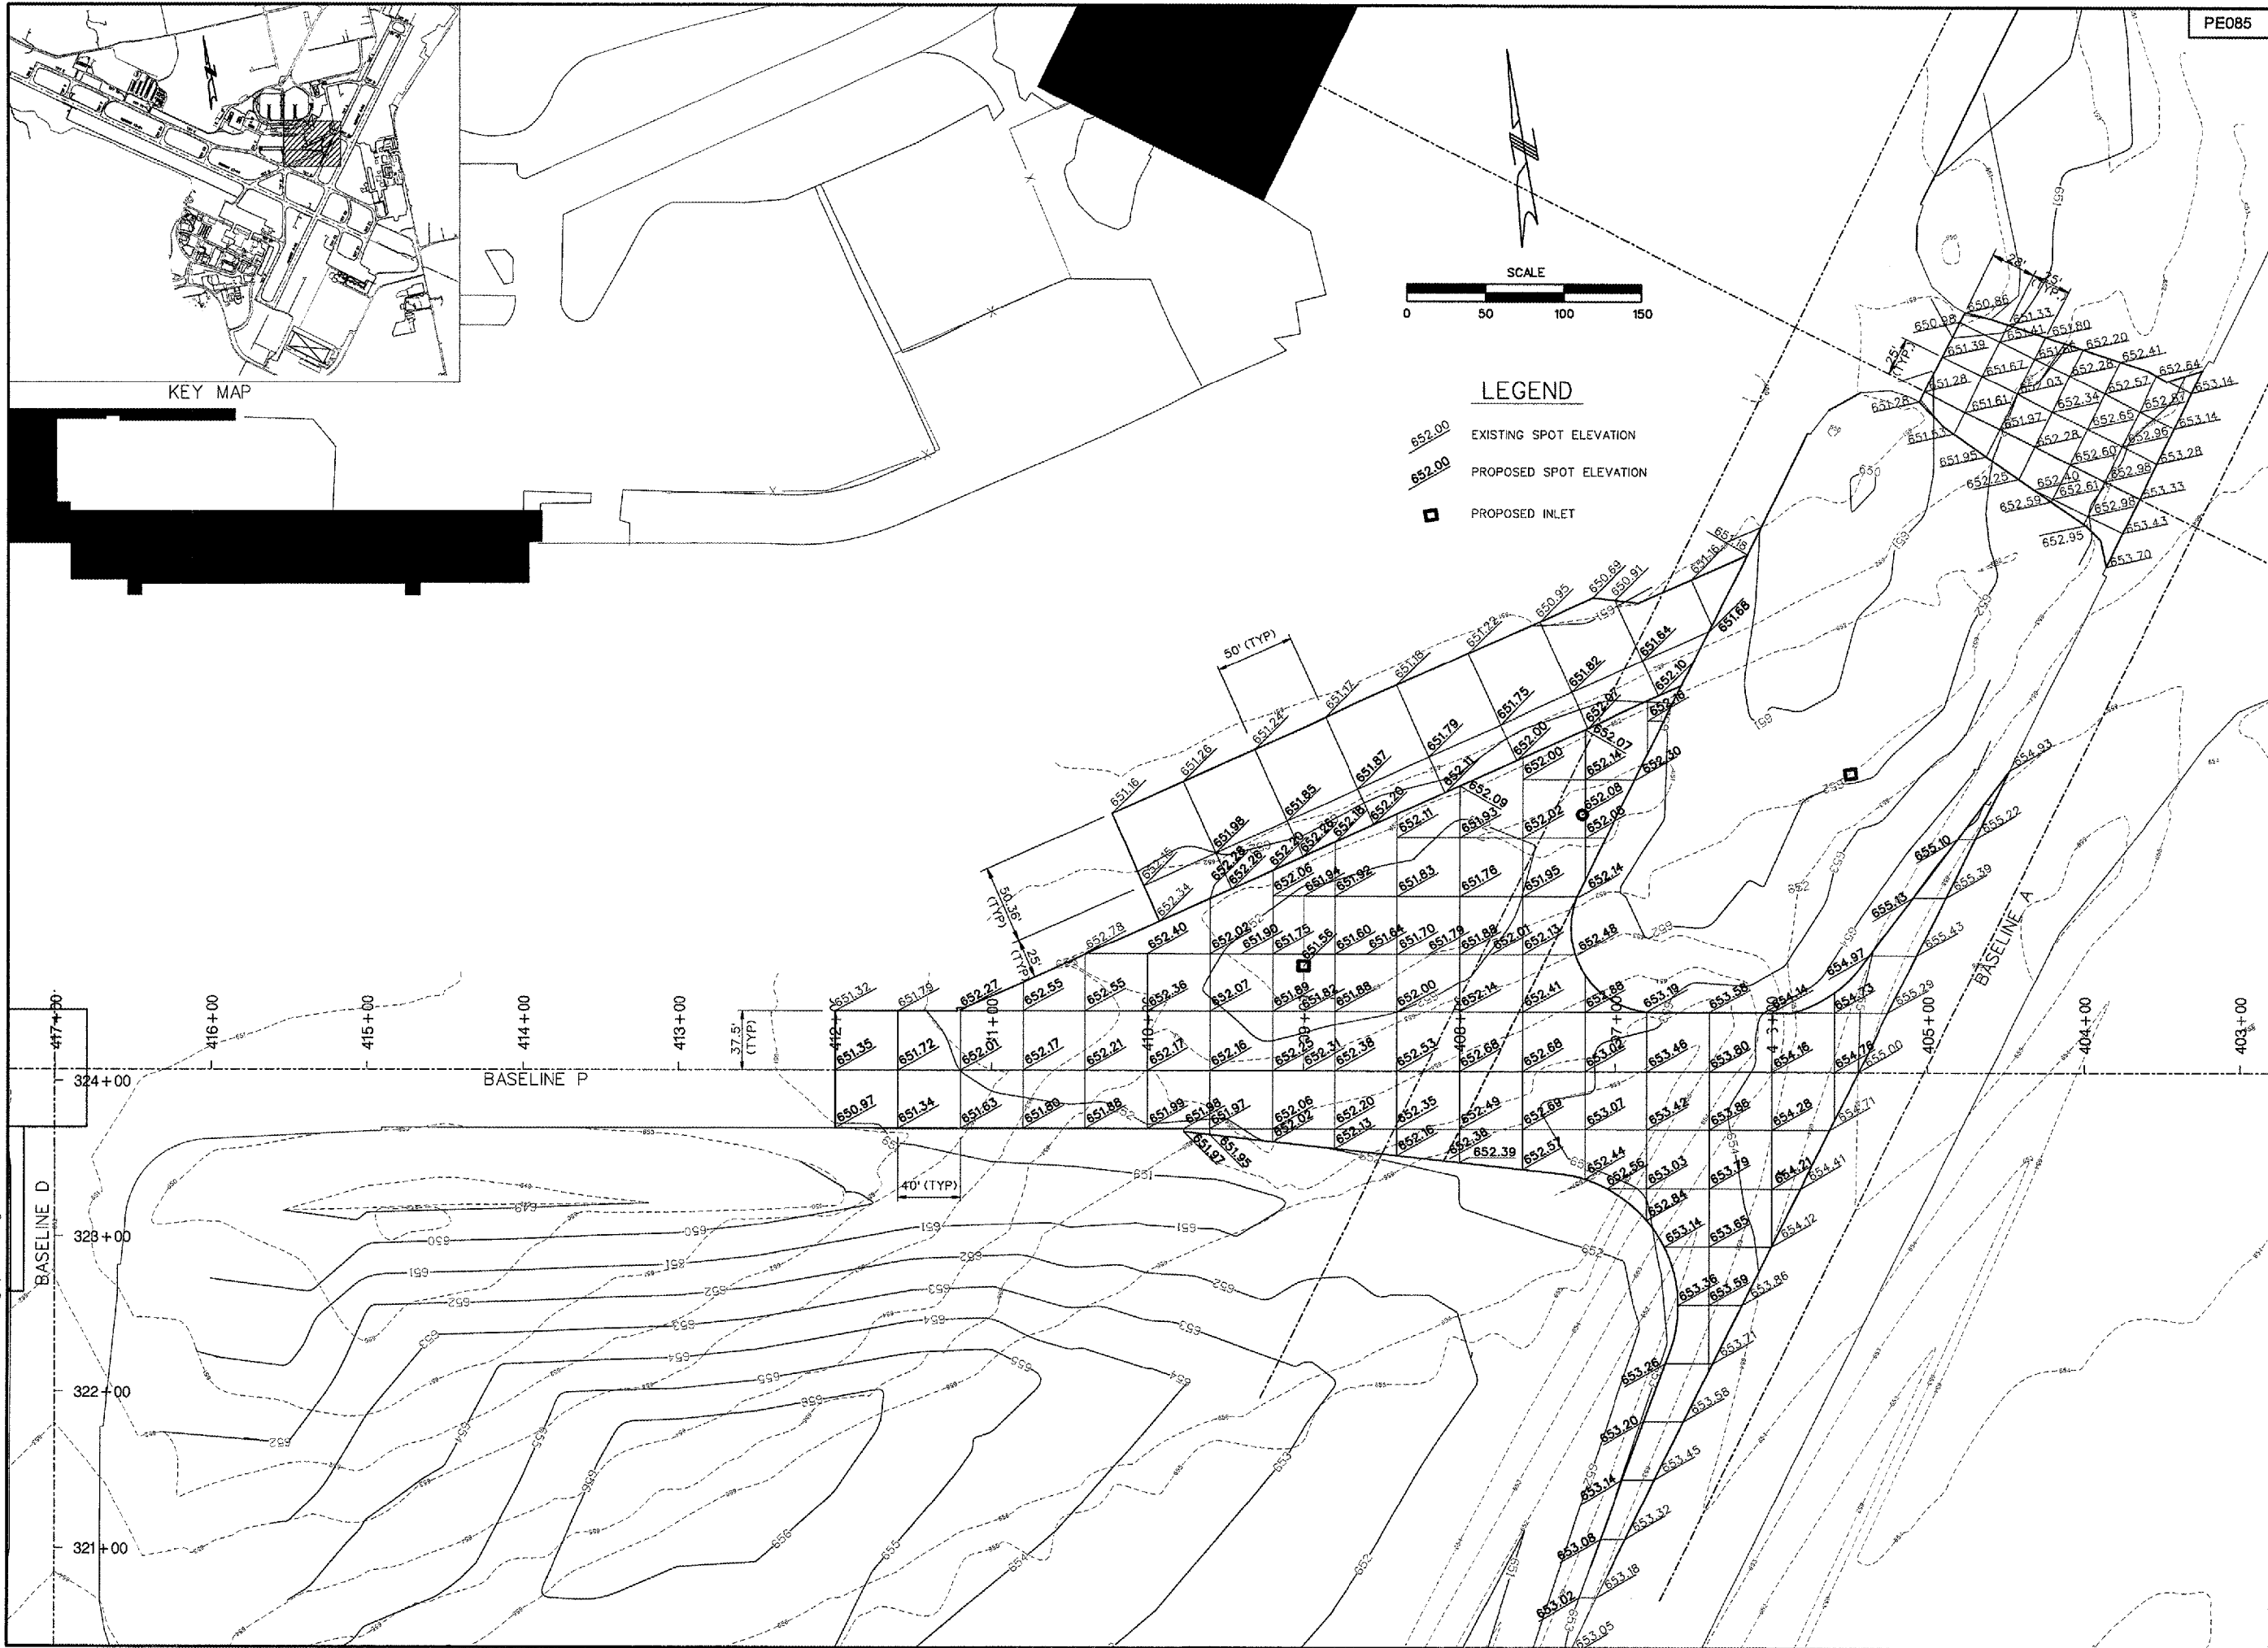

REVISIONS		
NUMBER	BY	DATE

0 1 2
 THIS BAR IS EQUAL TO 2"
 AT FULL SCALE (34X22).
 PLOT 1

LEGEND

- 652.00 EXISTING SPOT ELEVATION
- 652.00 PROPOSED SPOT ELEVATION
- PROPOSED INLET



**RELOCATE TAXIWAY A AND D FROM
 MID-FIELD INTERSECTION PHASE 2**



IL PROJECT: PIA-3616 AIP PROJ: 3-17-0080-XX
FILE: ...1030_staking_plan_2.dgn
DESIGN BY: TCS
DRAWN BY: CAG
CHECKED BY: TCS
APPROVED BY: CET
DATE: JUNE 30, 2006
JOB No: 04061-03-02
STAKING PLAN SHEET 2 OF 5
SHEET 30 OF 107 SHEETS