
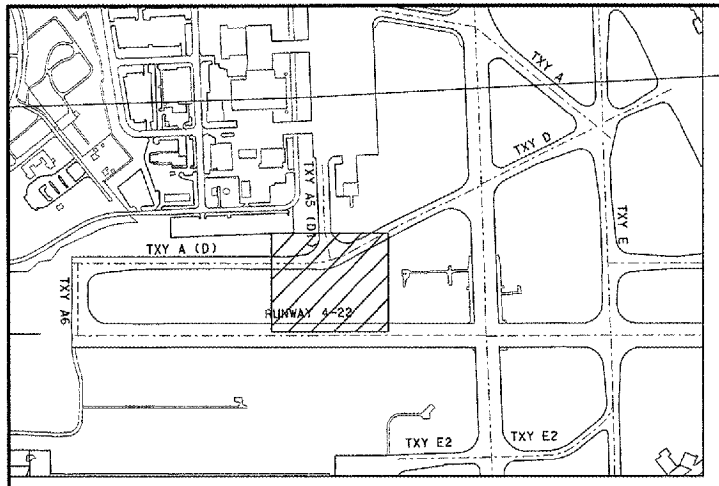



PE085

REVISIONS

NUMBER	BY	DATE

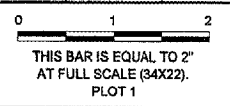


KEY MAP

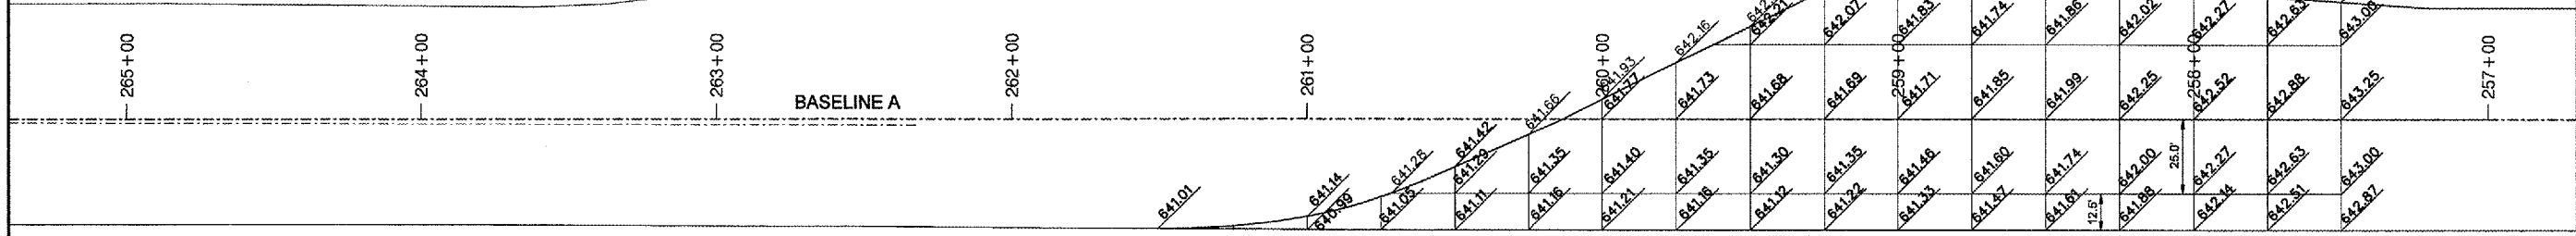


LEGEND

- PROPOSED CONTOUR LINE
- PROPOSED SPOT ELEVATION

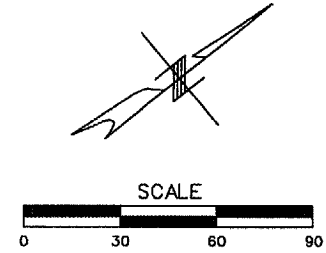

**RELOCATE TAXIWAYS A AND D FROM  
MID-FIELD INTERSECTION PHASE 2**

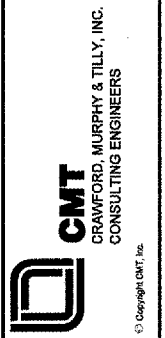

IL PROJECT: PIA-3616  
 AIP PROJ: 3-17-0080-XX  
 FILE: ...017\_staking\_plan\_1.dgn  
 DESIGN BY: TCS  
 DRAWN BY: CAG  
 CHECKED BY: TCS  
 APPROVED BY: CET

DATE: MAY 12, 2006  
 JOB No: 04061-03-03

**STAKING PLAN  
SHEET 3 OF 5**

7/13/2006  
 ::\peoria\0406103\_03\draw\sheets\017\_staking\_plan\_1.dgn