



NUMBER	BY	DATE

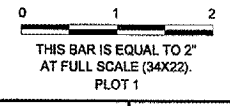


RELOCATE TAXIWAYS A AND D FROM MID-FIELD INTERSECTION PHASE 2

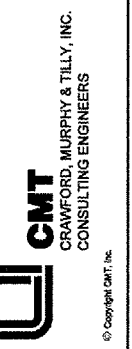

IL PROJECT: PIA-3616
AIP PROJ: 3-17-0080-XX

FILE: ...IOXX_Windcone_Layout.dgn
DESIGN BY: EWS
DRAWN BY: EWS
CHECKED BY: TCS
APPROVED BY: CET
DATE: MAY 12, 2006
JOB No: 04081-03-03

SUPPLEMENTAL WINDCONE LAYOUT

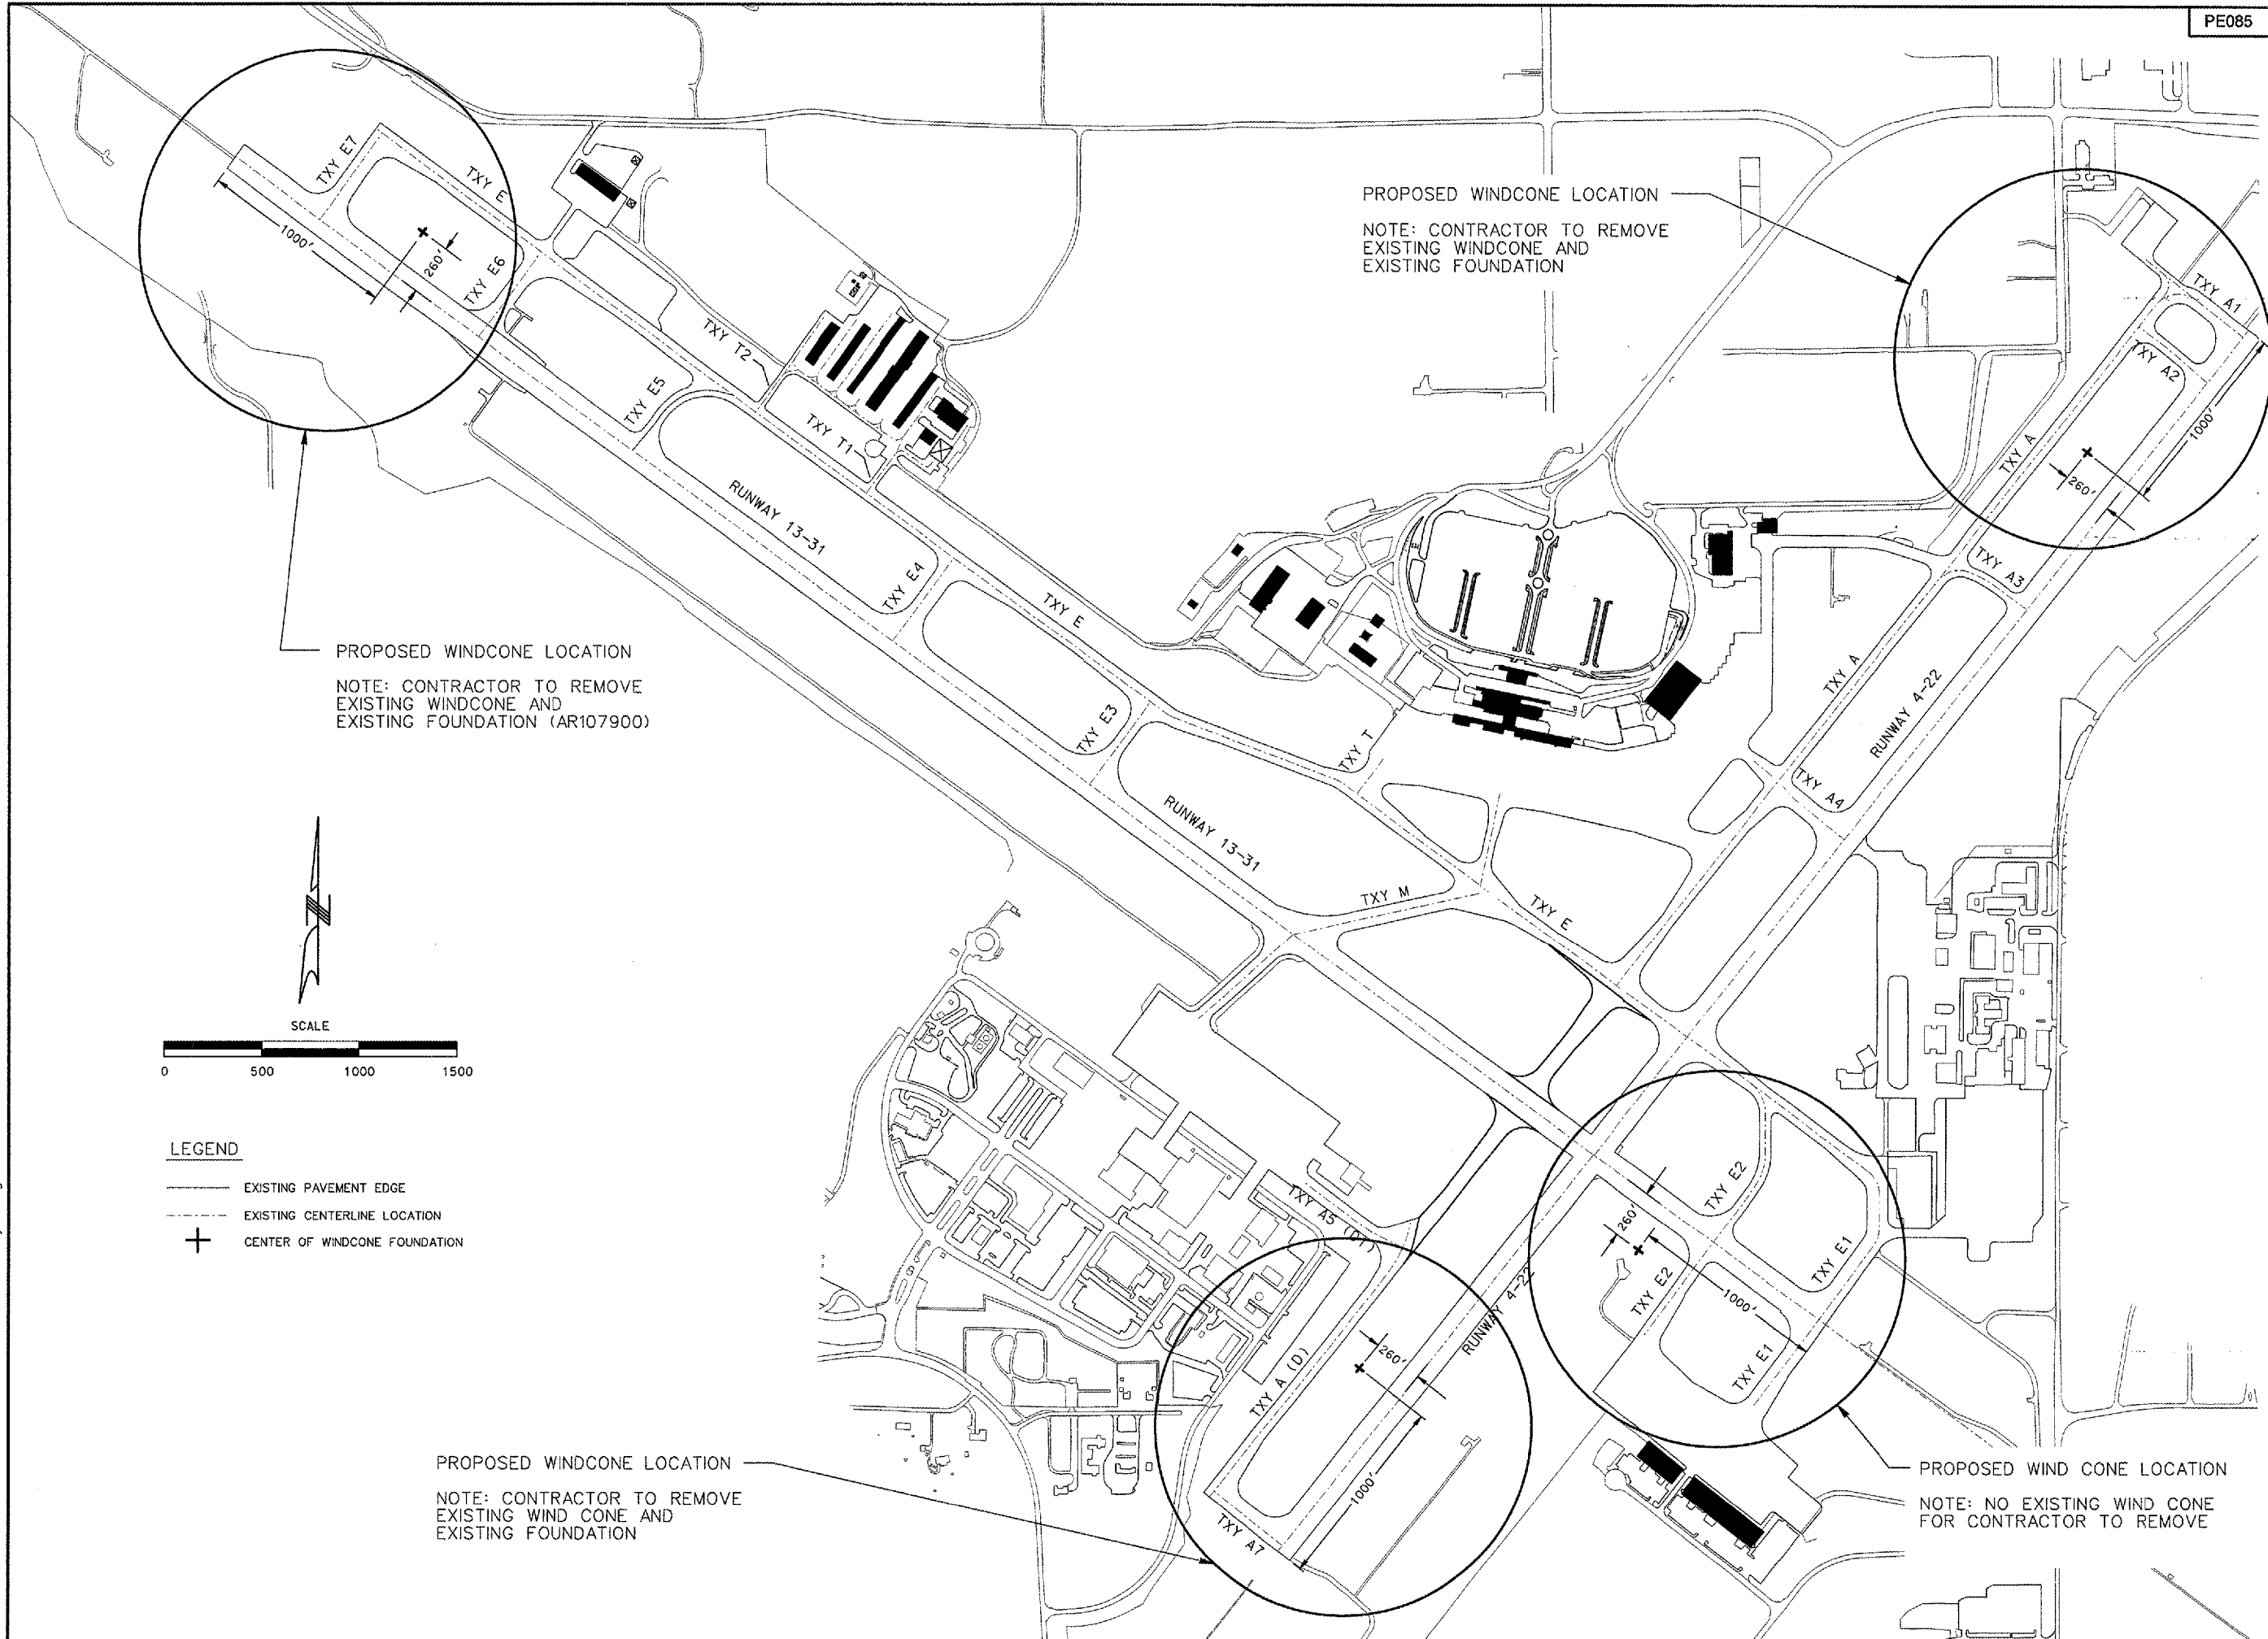

PROPOSED WINDCONE LOCATION
NOTE: CONTRACTOR TO REMOVE EXISTING WINDCONE AND EXISTING FOUNDATION

PROPOSED WINDCONE LOCATION
NOTE: CONTRACTOR TO REMOVE EXISTING WINDCONE AND EXISTING FOUNDATION (AR107900)

PROPOSED WINDCONE LOCATION
NOTE: CONTRACTOR TO REMOVE EXISTING WIND CONE AND EXISTING FOUNDATION

PROPOSED WIND CONE LOCATION
NOTE: NO EXISTING WIND CONE FOR CONTRACTOR TO REMOVE



SCALE



LEGEND

- EXISTING PAVEMENT EDGE
- - - EXISTING CENTERLINE LOCATION
- + CENTER OF WINDCONE FOUNDATION

7/13/2006 K:\Peoria\0406103_03\draw\Sheets\IOXX_Windcone_Layout.dgn