


7/13/2006 k:\peoria\040610302\draw\sheet\036...xsec\_index.dgn

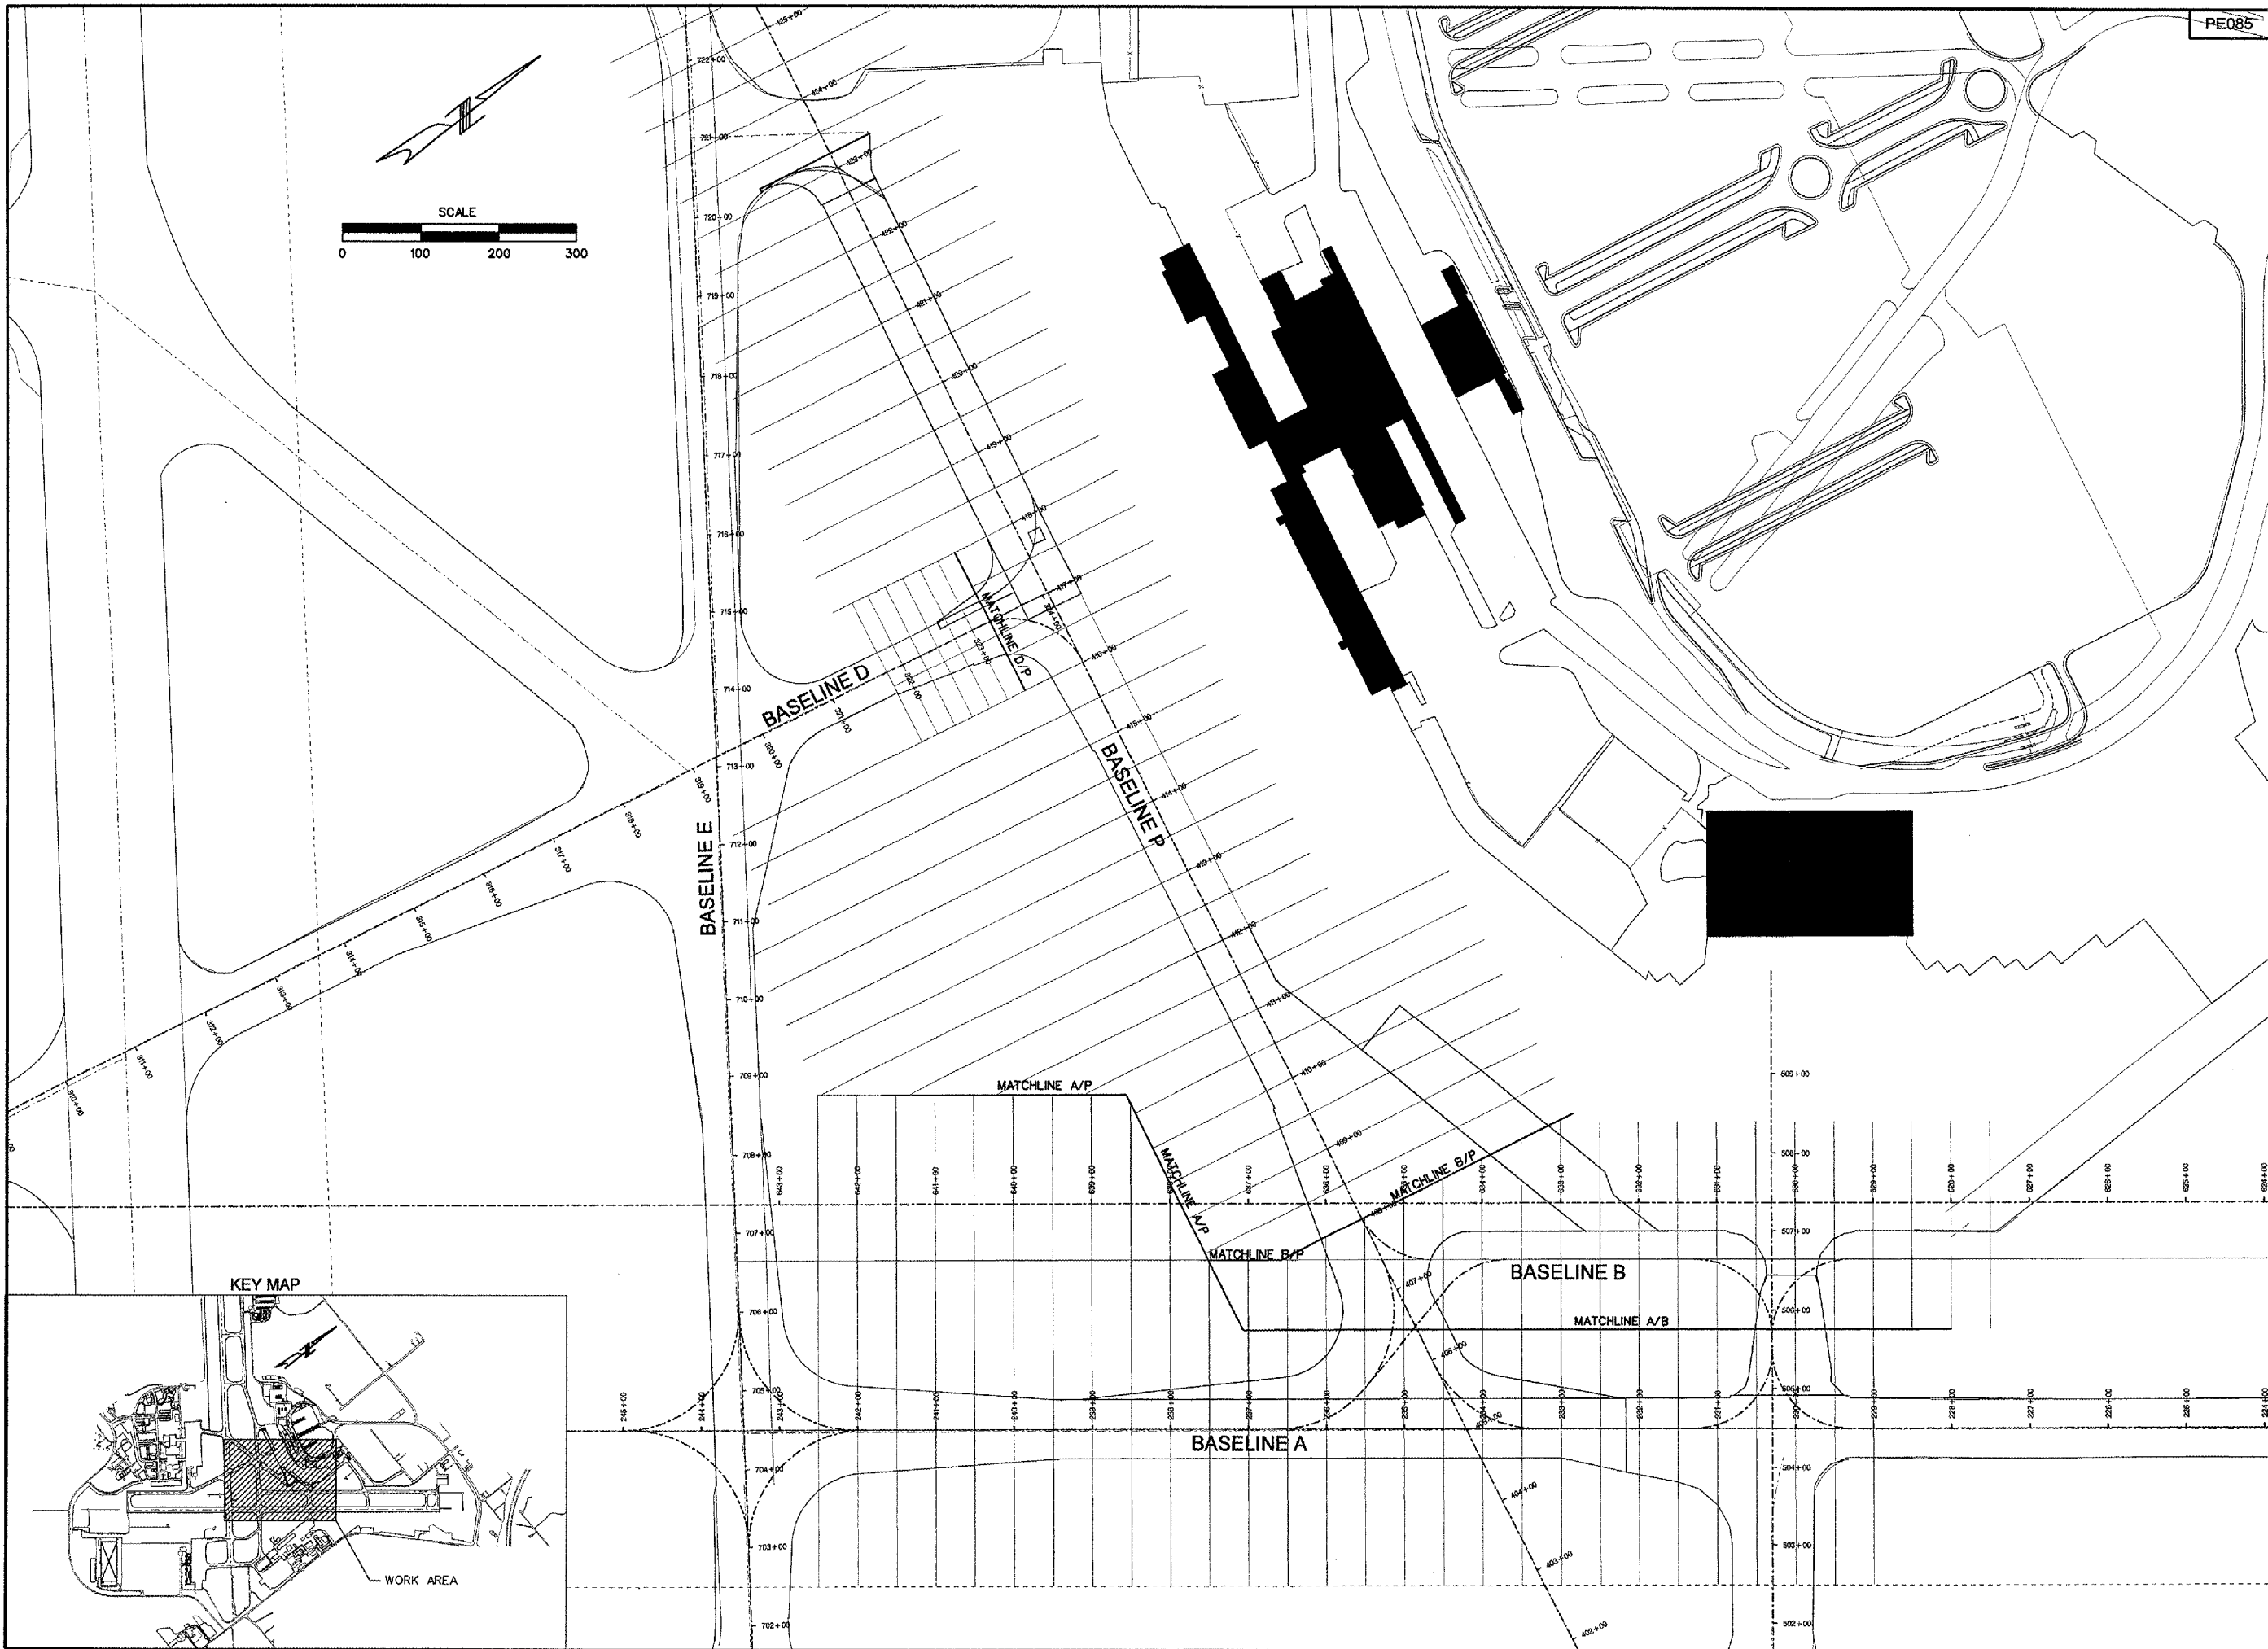

PE085

REVISIONS		
NUMBER	BY	DATE

0 1 2  
THIS BAR IS EQUAL TO 2"  
AT FULL SCALE (34X22),  
PLOT 1



**RELOCATE TAXIWAY A AND D FROM  
MID-FIELD INTERSECTION PHASE 2**

**CMT**  
CRAWFORD, MURPHY & TILLY, INC.  
CONSULTING ENGINEERS  
© Copyright CMT, Inc.

IL PROJECT: PIA-3616  
AIP PROJ: 3-17-0080-XX

FILE: ...1036\_xsec\_index.dgn  
DESIGN BY: BWG  
DRAWN BY: CAG  
CHECKED BY: TCS  
APPROVED BY: CET  
DATE: JUNE 30, 2006  
JOB No: 04061-03-02

CROSS SECTION  
INDEX SHEET 1 OF 2

SHEET 67 OF 107 SHEETS