

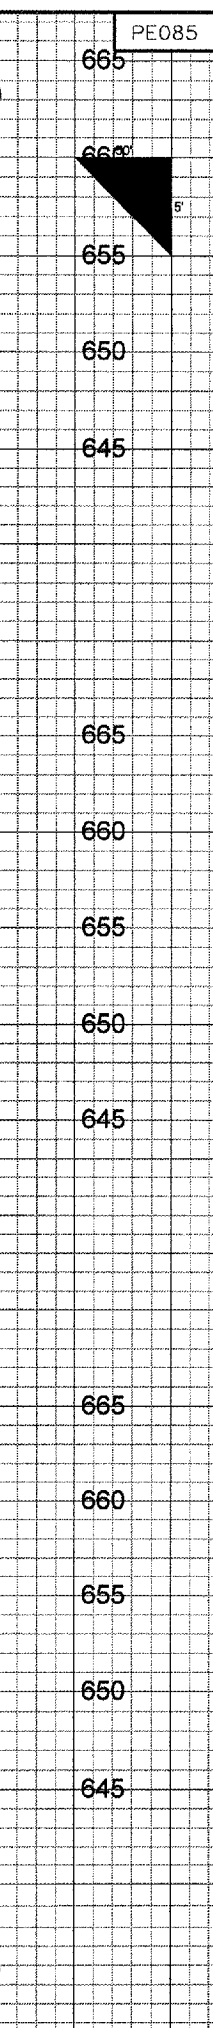
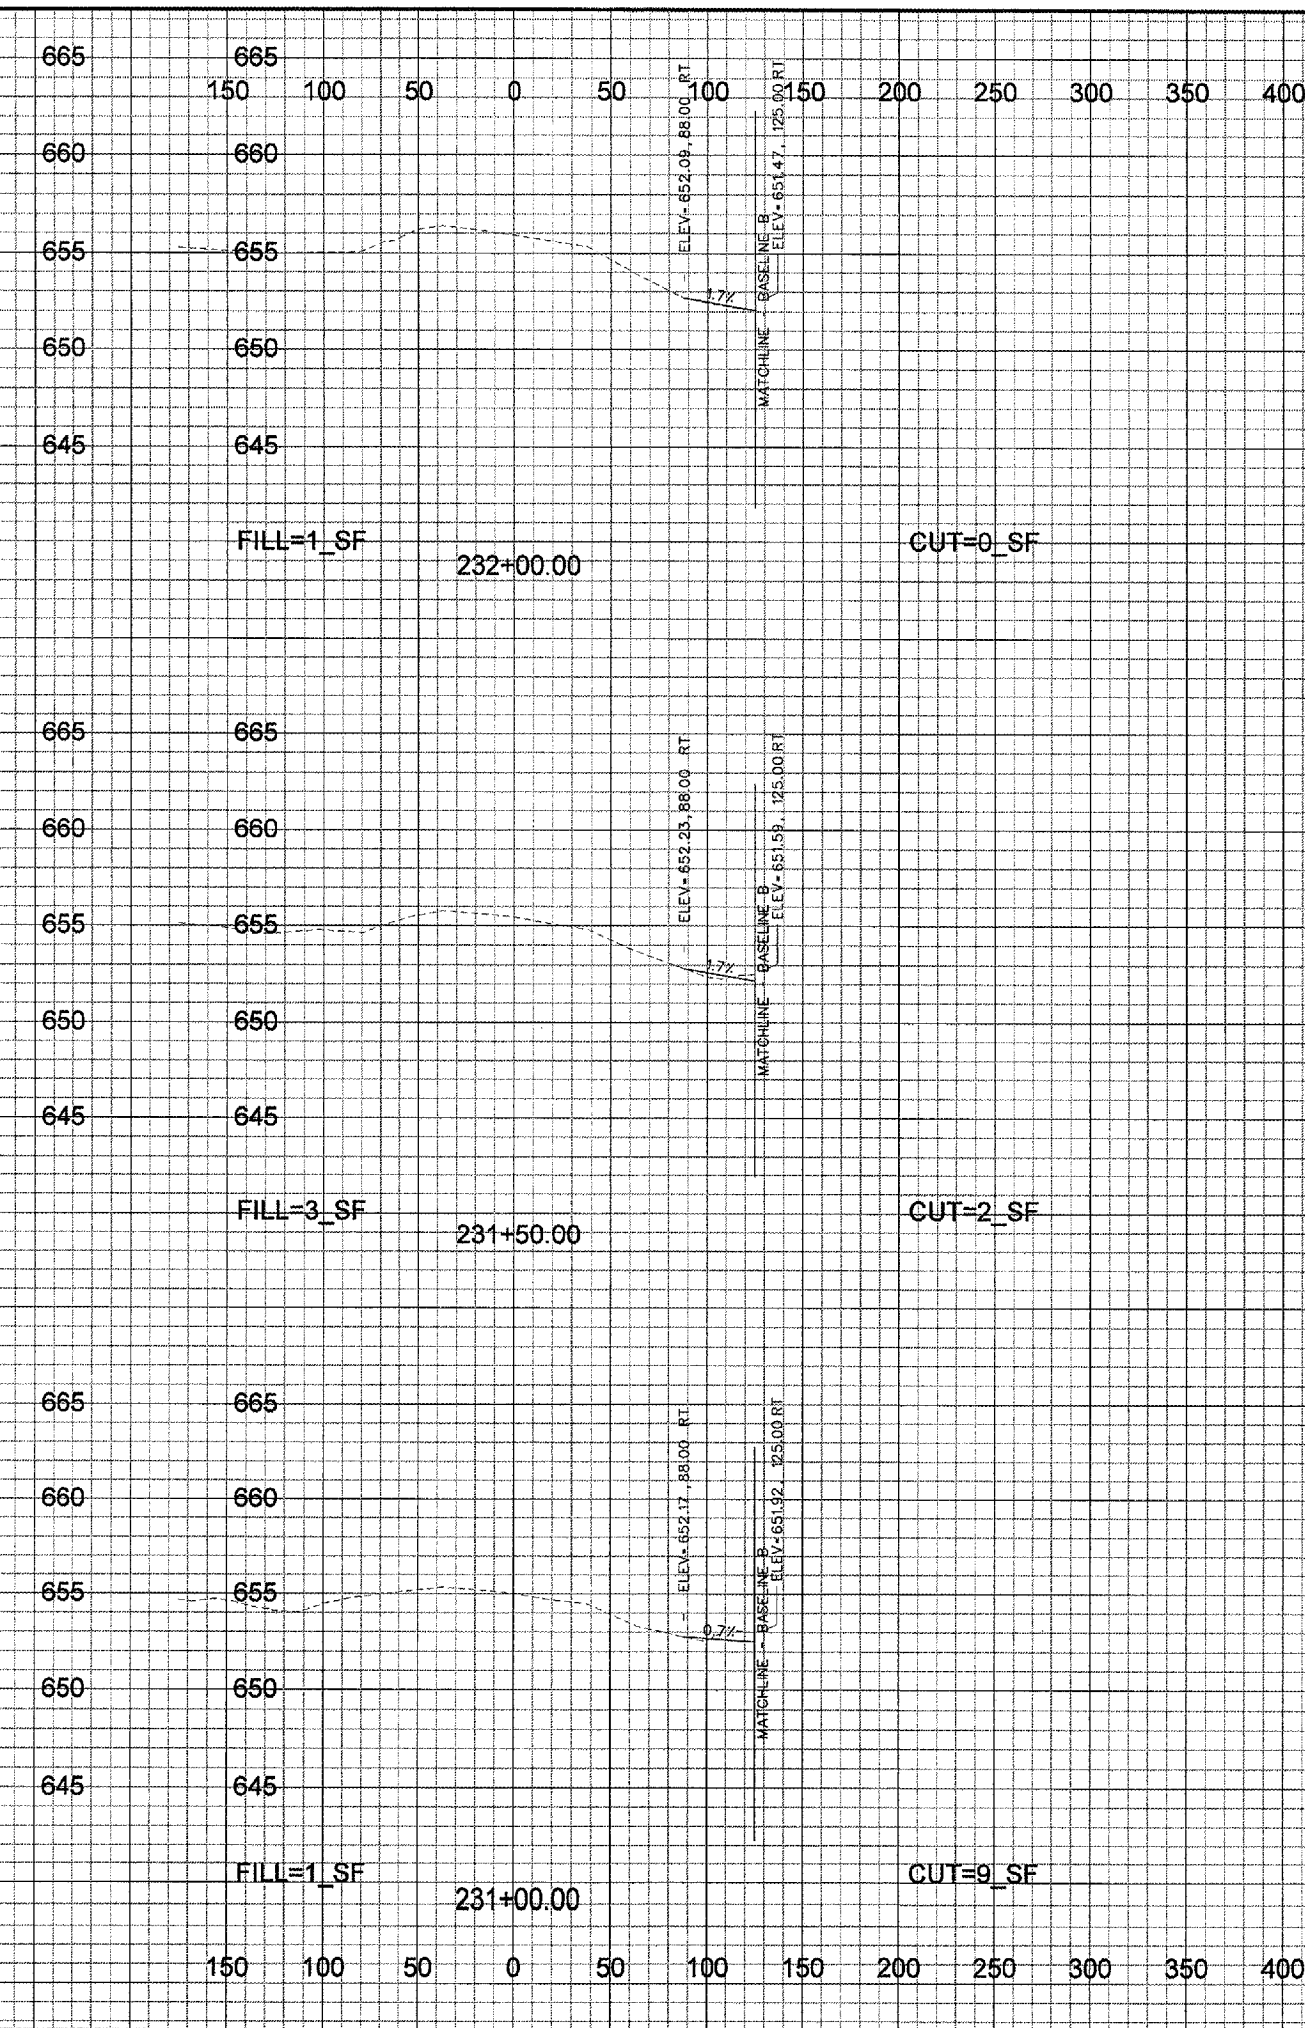


7/13/2006 k:\peoria\04\06\0302\draw\sheet\037_042_xec_a_sheets.dgn

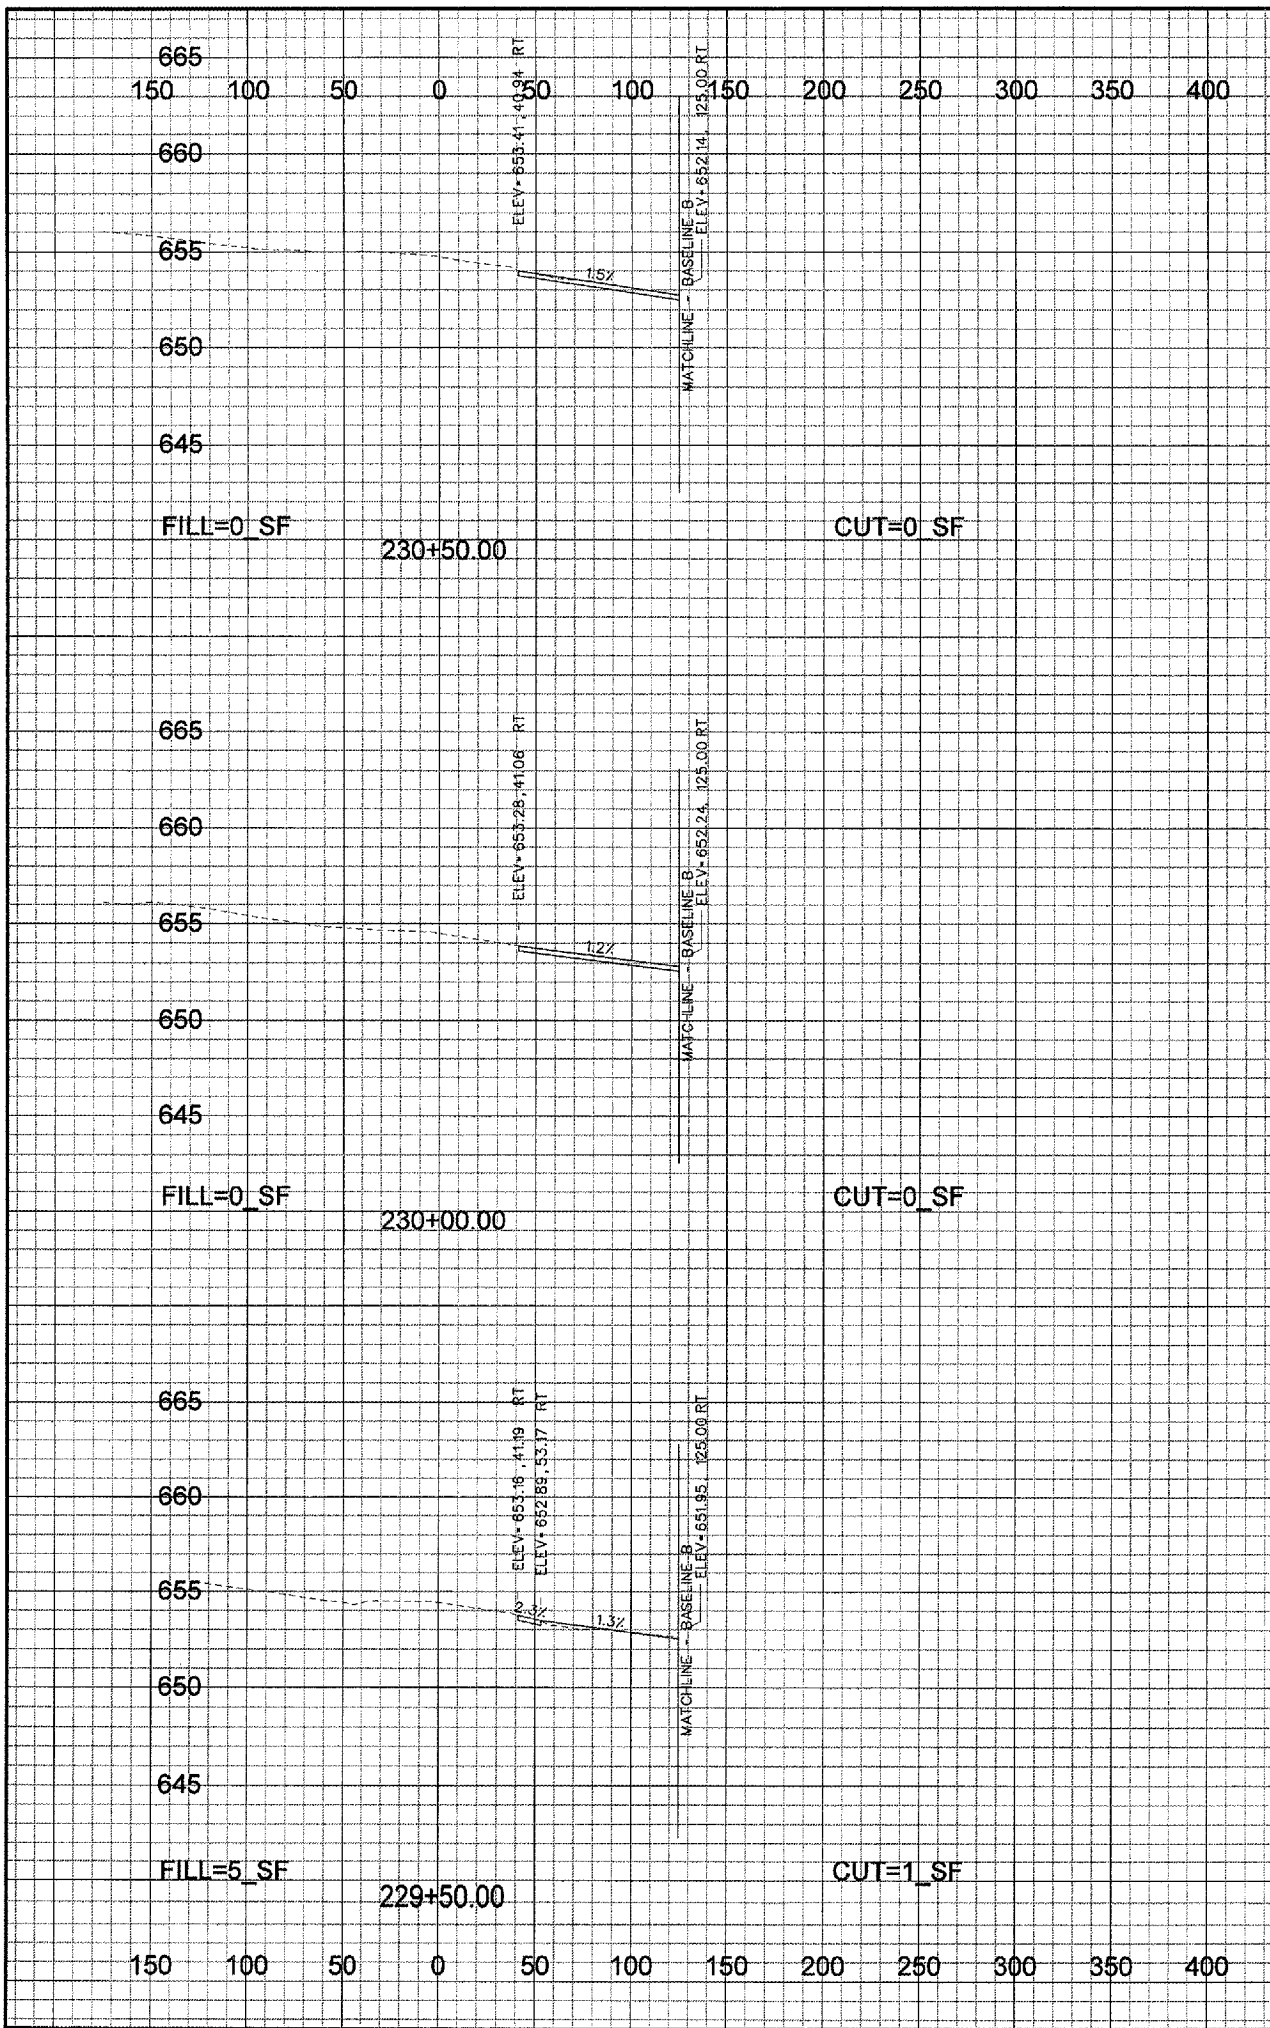

PE085

REVISIONS		
NUMBER	BY	DATE

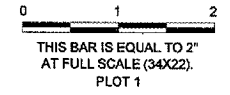

GREATER Peoria REGIONAL Airport

RELOCATE TAXIWAYS A AND D FROM MID-FIELD INTERSECTION PHASE 2

CMT
CRAWFORD, MURPHY & TILLY, INC.
CONSULTING ENGINEERS

© Copyright CMT, Inc.

IL PROJECT: PIA-3616
AIP PROJ: 3-17-0080-XX

FILE: ...1037_042_xec_a_sheets.dgn

DESIGN BY: BWG

DRAWN BY: CAG

CHECKED BY: TCS

APPROVED BY: CET

DATE: JUNE 30, 2006

JOB No: 04061-03-02

CROSS SECTIONS
TAXIWAY A
SHEET 1 OF 18

SHEET 69 OF 107 SHEETS