



7/13/2006 k:\peoria\040610302\draw\sheet\037\_042\_xec\_a\_sheets.dgn

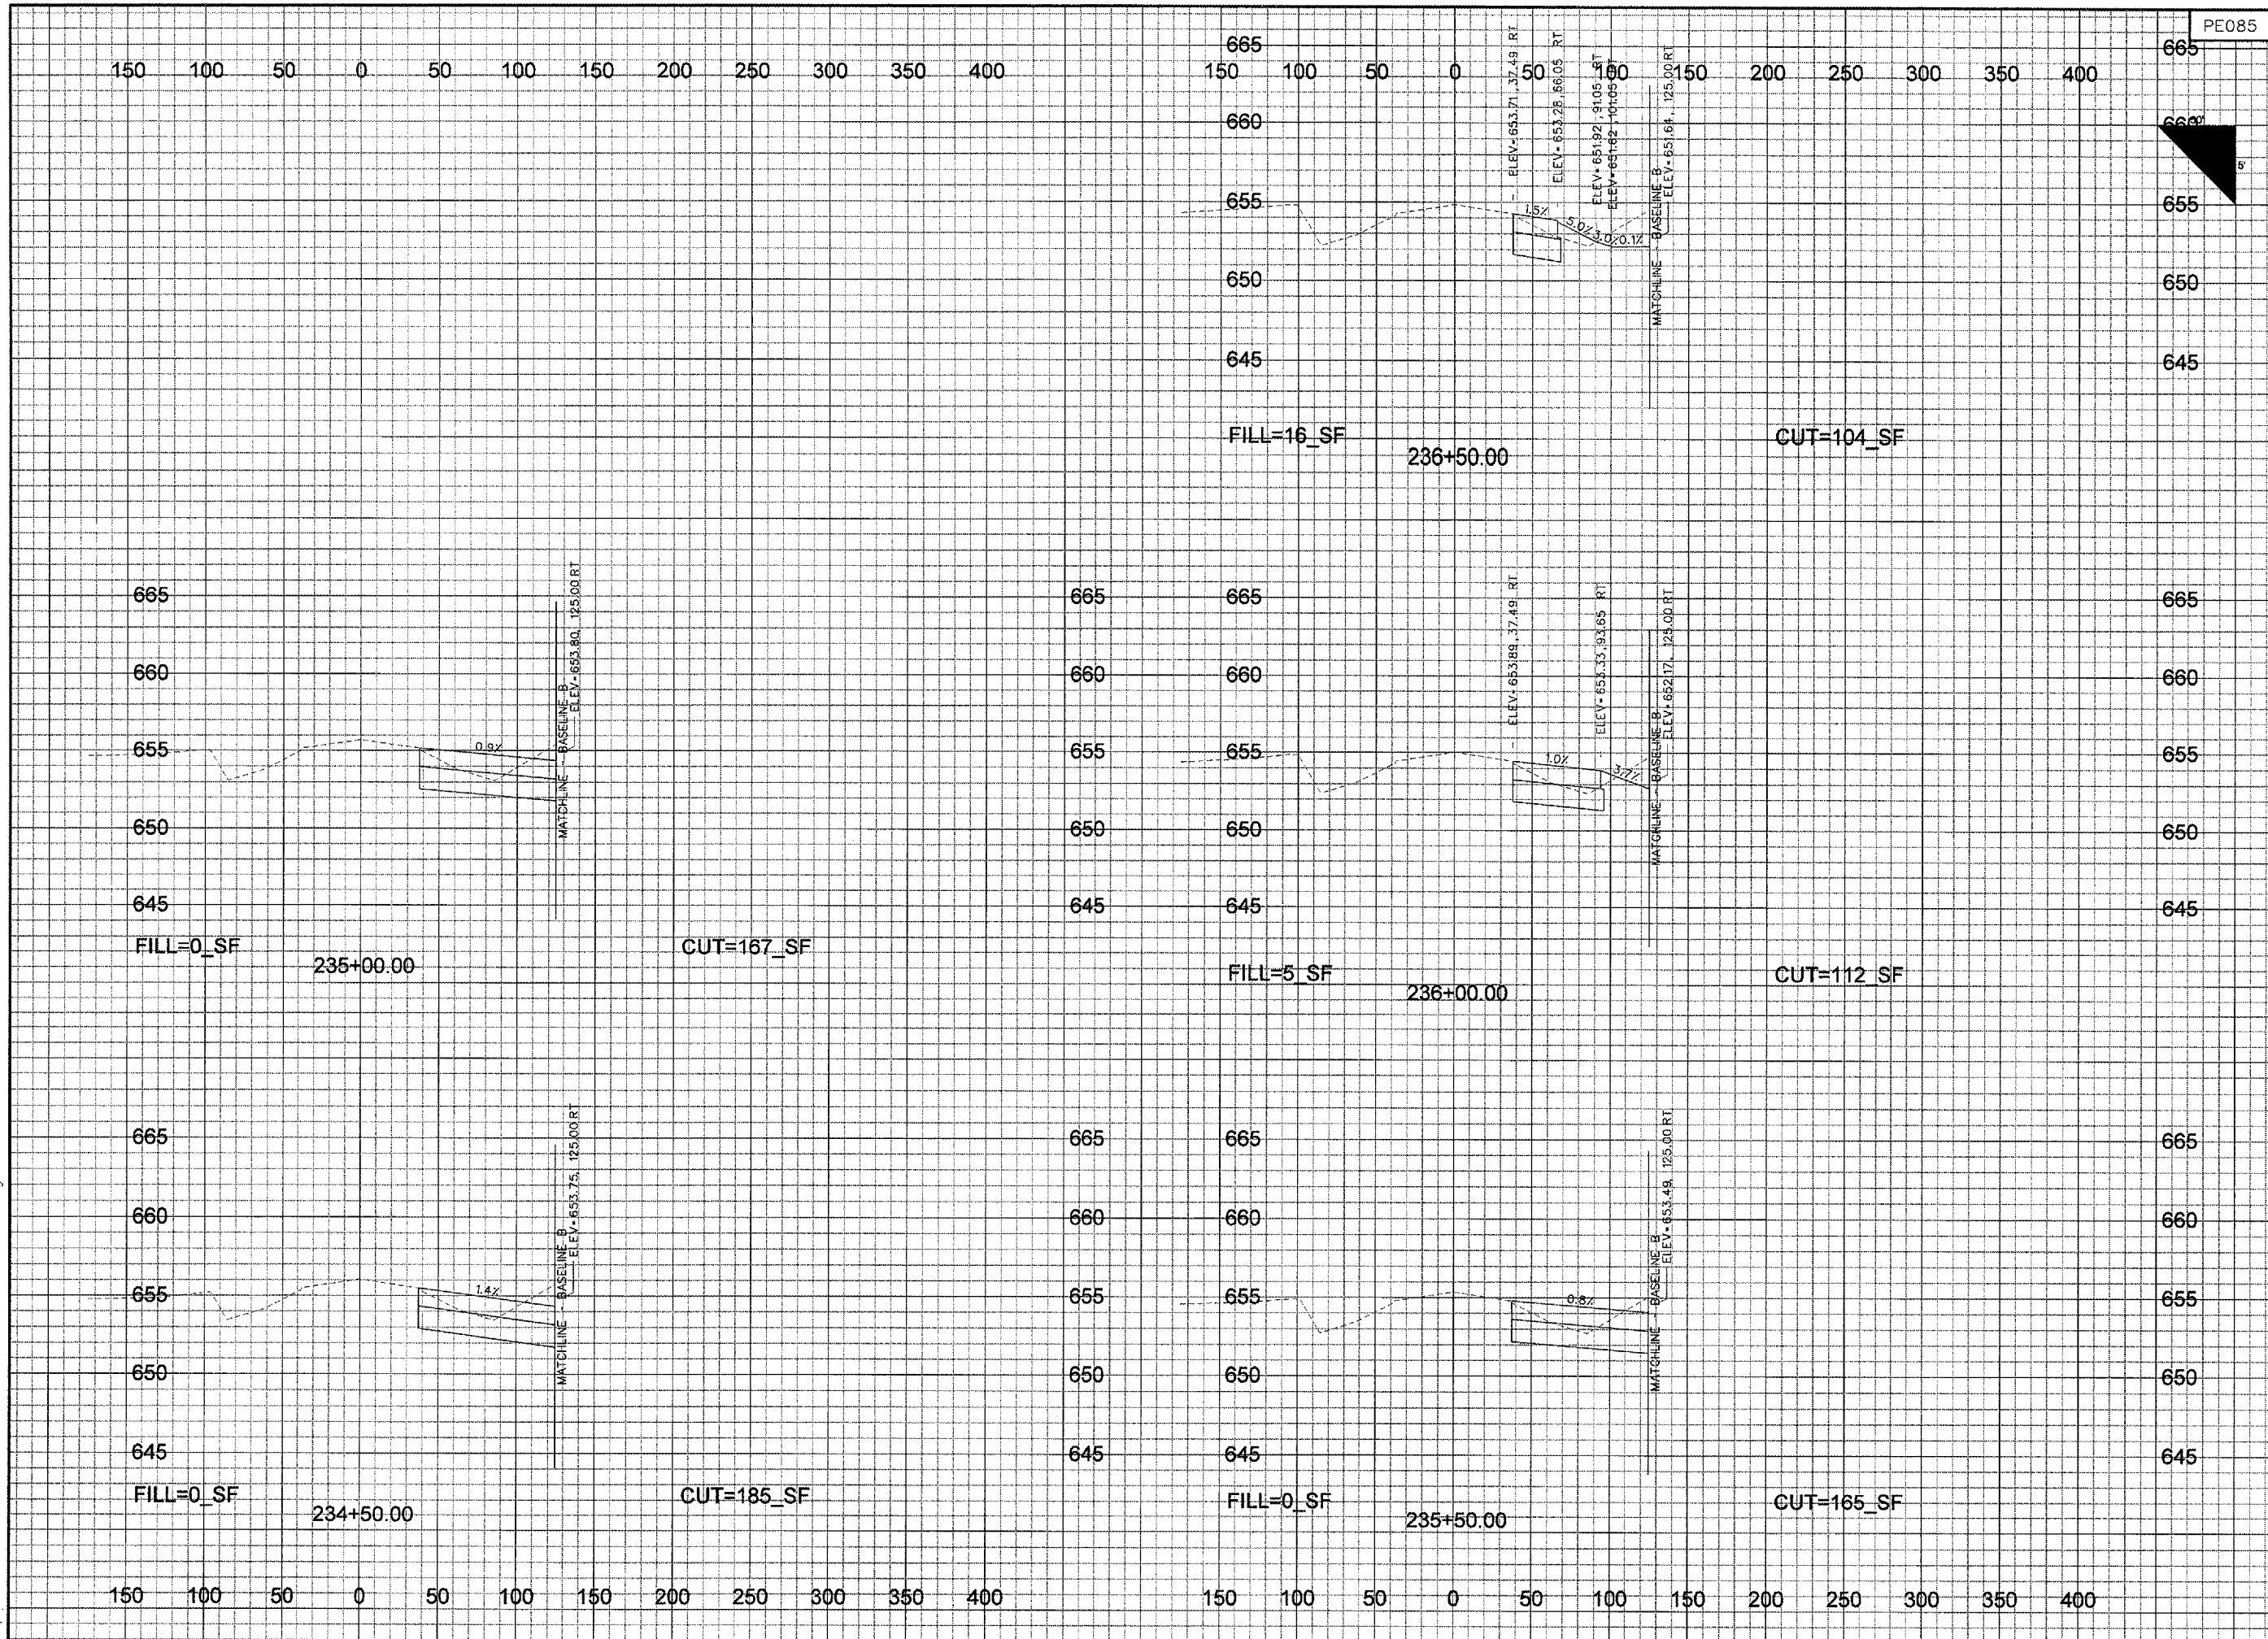


PE085

REVISIONS		
NUMBER	BY	DATE

0 1 2  
THIS BAR IS EQUAL TO 2"  
AT FULL SCALE (34X22).  
PLOT 1

  
**RELOCATE TAXIWAYS A AND D FROM  
MID-FIELD INTERSECTION PHASE 2**

  
**CMT**  
 CRAWFORD MURPHY & TILLY, INC.  
 CONSULTING ENGINEERS  
© Copyright CMT, Inc.

IL PROJECT: PIA-3616  
AIP PROJ: 3-17-0080-XX

FILE: ...037\_042\_xec\_a\_sheets.dgn

DESIGN BY: BWG

DRAWN BY: CAG

CHECKED BY: TCS

APPROVED BY: CET

DATE: JUNE 30, 2006

JOB No: 04061-03-02

CROSS SECTIONS  
TAXIWAY A  
SHEET 3 OF 18