


7/13/2006
 k:\peoria\040610302\cra\sheet\037_042_xec_a_sheets.dgn

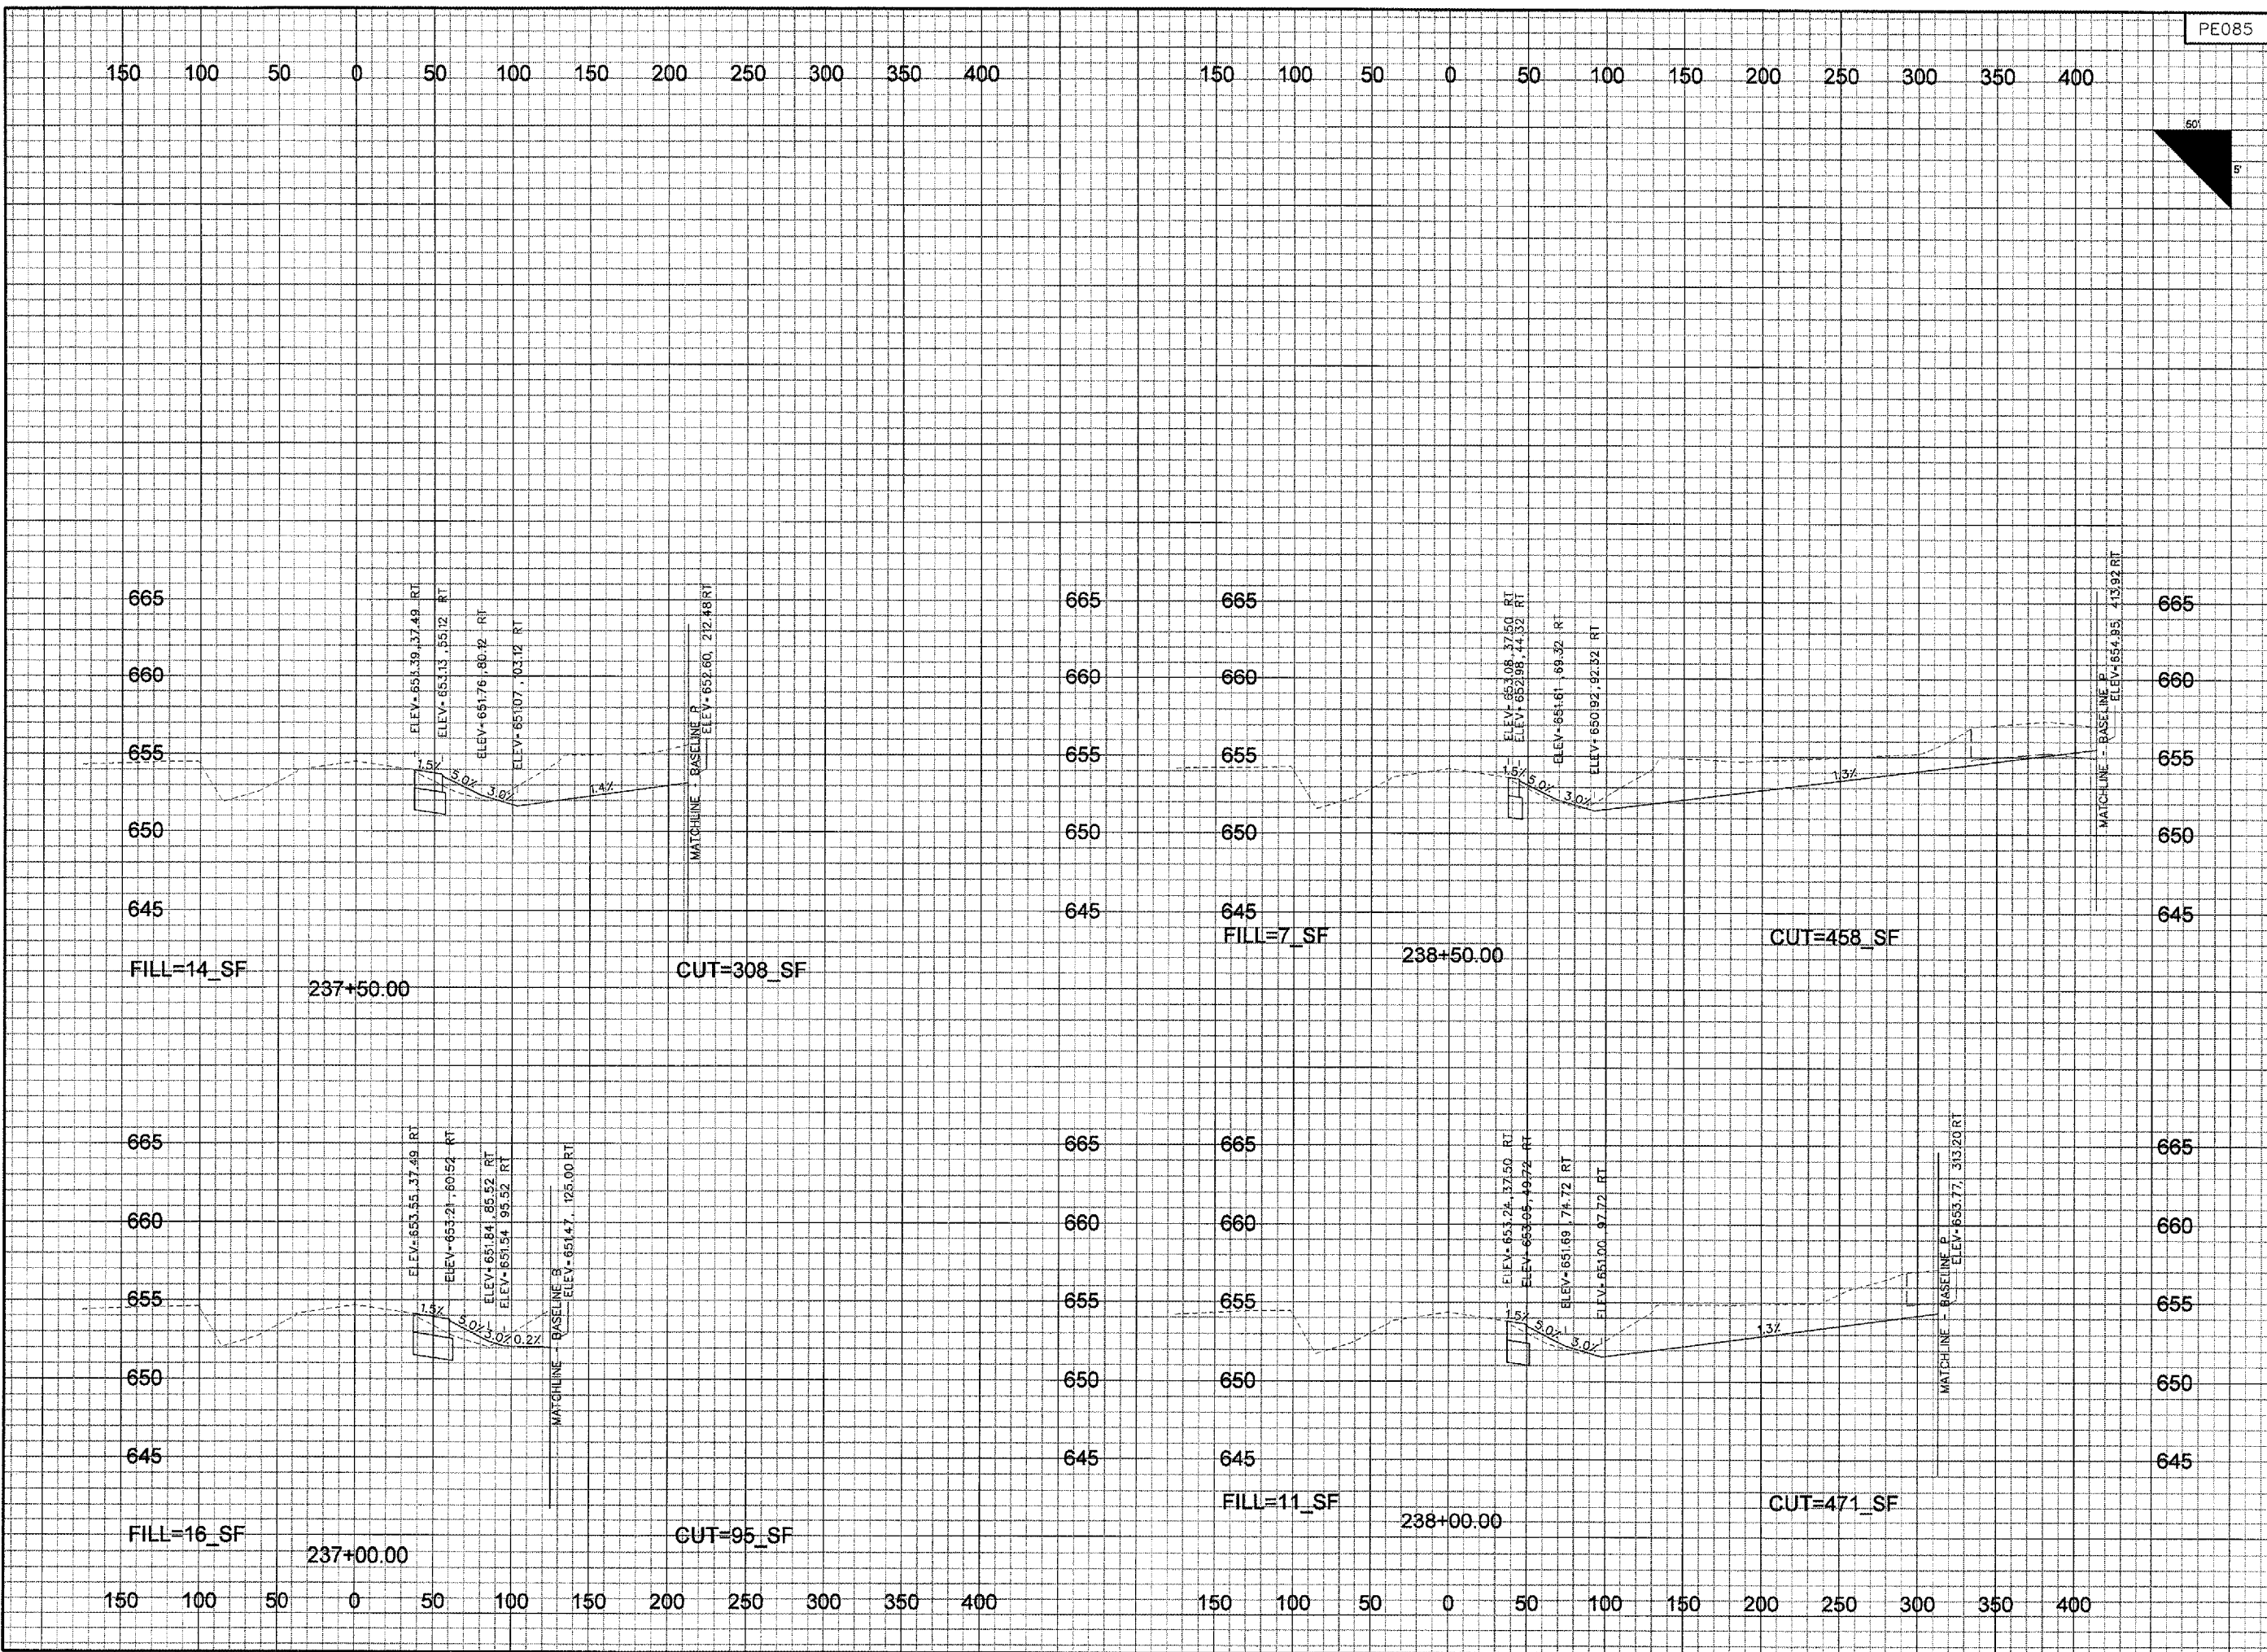

PE085

REVISIONS		
NUMBER	BY	DATE

0 1 2
 THIS BAR IS EQUAL TO 2"
 AT FULL SCALE (34x22).
 PLOT 1

GREATER
Peoria
 REGIONAL
Airport

RELOCATE TAXIWAYS A AND D FROM
 MID-FIELD INTERSECTION PHASE 2

CMT
 CRAWFORD, MURPHY & TILLY, INC.
 CONSULTING ENGINEERS

IL PROJECT: PIA-3616
 AIP PROJ: 3-17-0080-XX

FILE: ...1037_042_xec_a_sheets.dgn
DESIGN BY: BWG
DRAWN BY: CAG
CHECKED BY: TCS
APPROVED BY: CET
DATE: JUNE 30, 2006
JOB No: 04061-03-02
CROSS SECTIONS TAXIWAY A SHEET 4 OF 18
SHEET 72 OF 107 SHEETS