



7/13/2006  
 K:\peoria\0406\0302\draw\sheets\037\_042\_xec\_a\_sheets.dgn

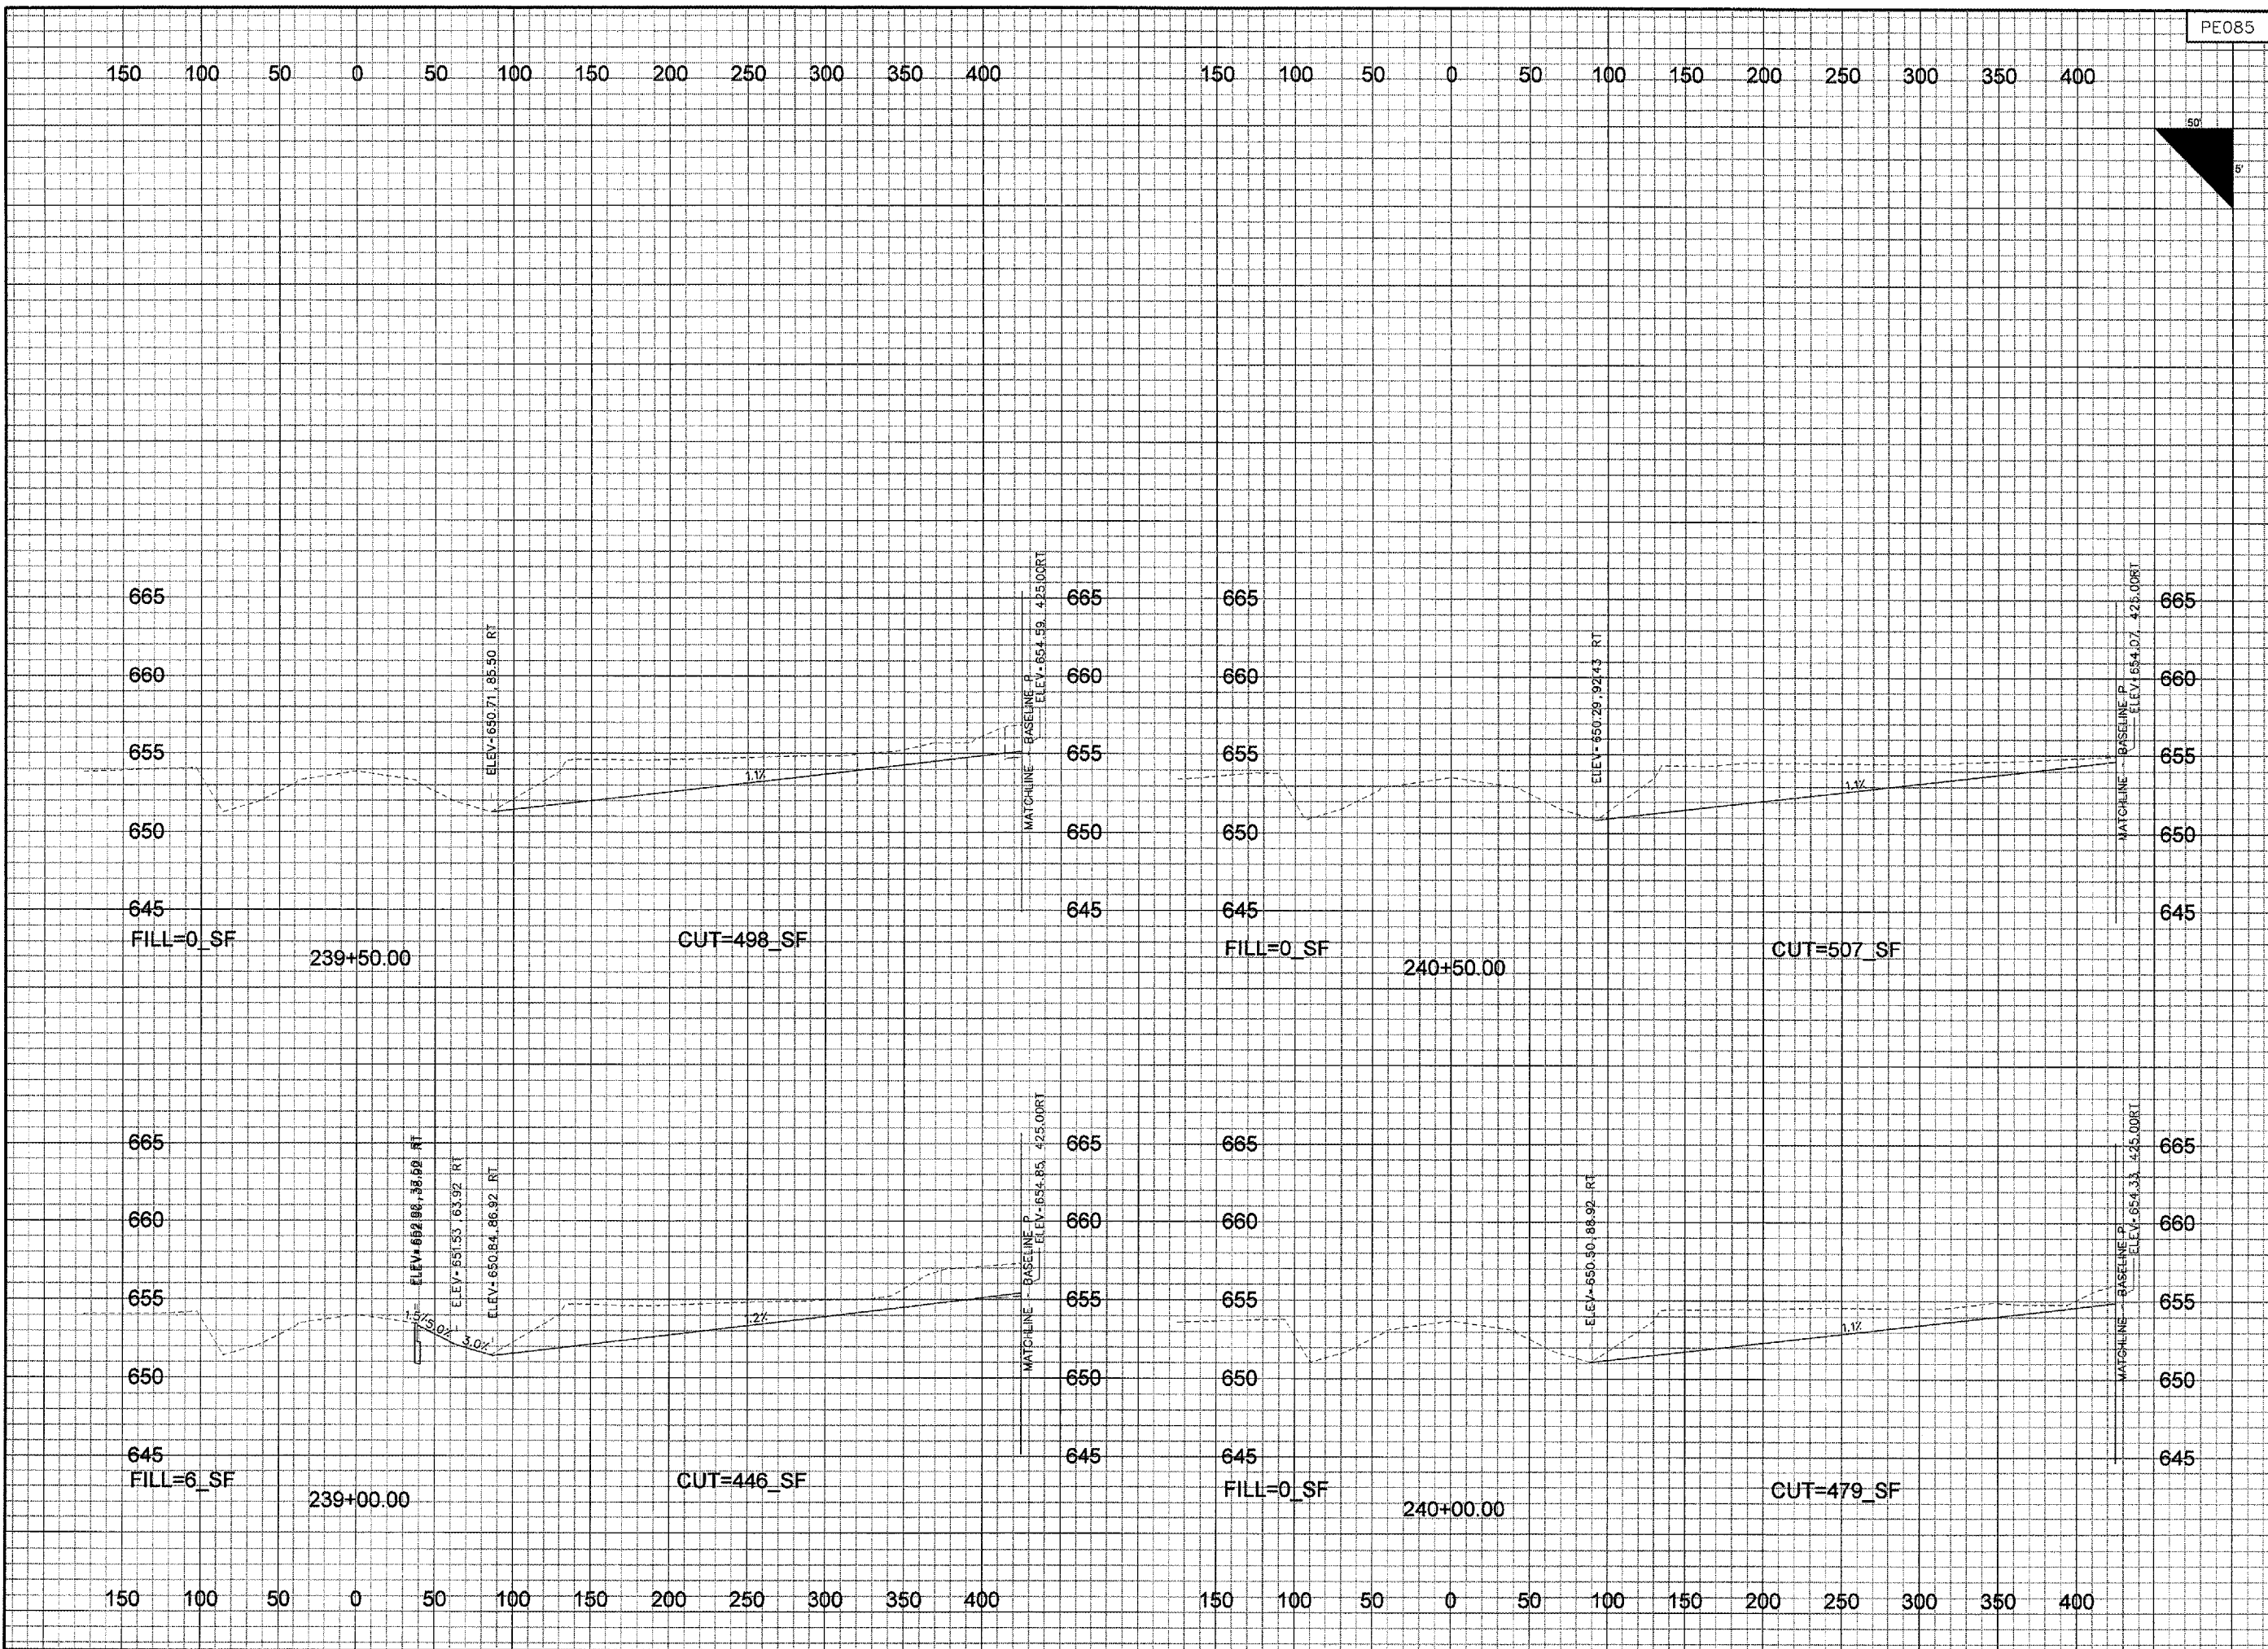


PE085

REVISIONS		
NUMBER	BY	DATE

0 1 2  
 THIS BAR IS EQUAL TO 2"  
 AT FULL SCALE (34X22).  
 PLOT 1

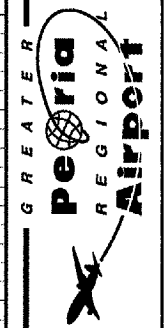

RELOCATE TAXIWAYS A AND D FROM  
 MID-FIELD INTERSECTION PHASE 2

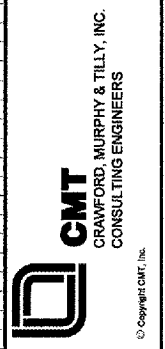

IL PROJECT: PIA-3616  
 AIP PROJ: 3-17-0080-XX

FILE: ...1037_042_xec_a_sheets.dgn
DESIGN BY: BWG
DRAWN BY: CAG
CHECKED BY: TCS
APPROVED BY: CET
DATE: JUNE 30, 2006
JOB No: 04061-03-02