


k:\peoria\0406103_03\drawings\038-052_xsec_a_sheets.dgn

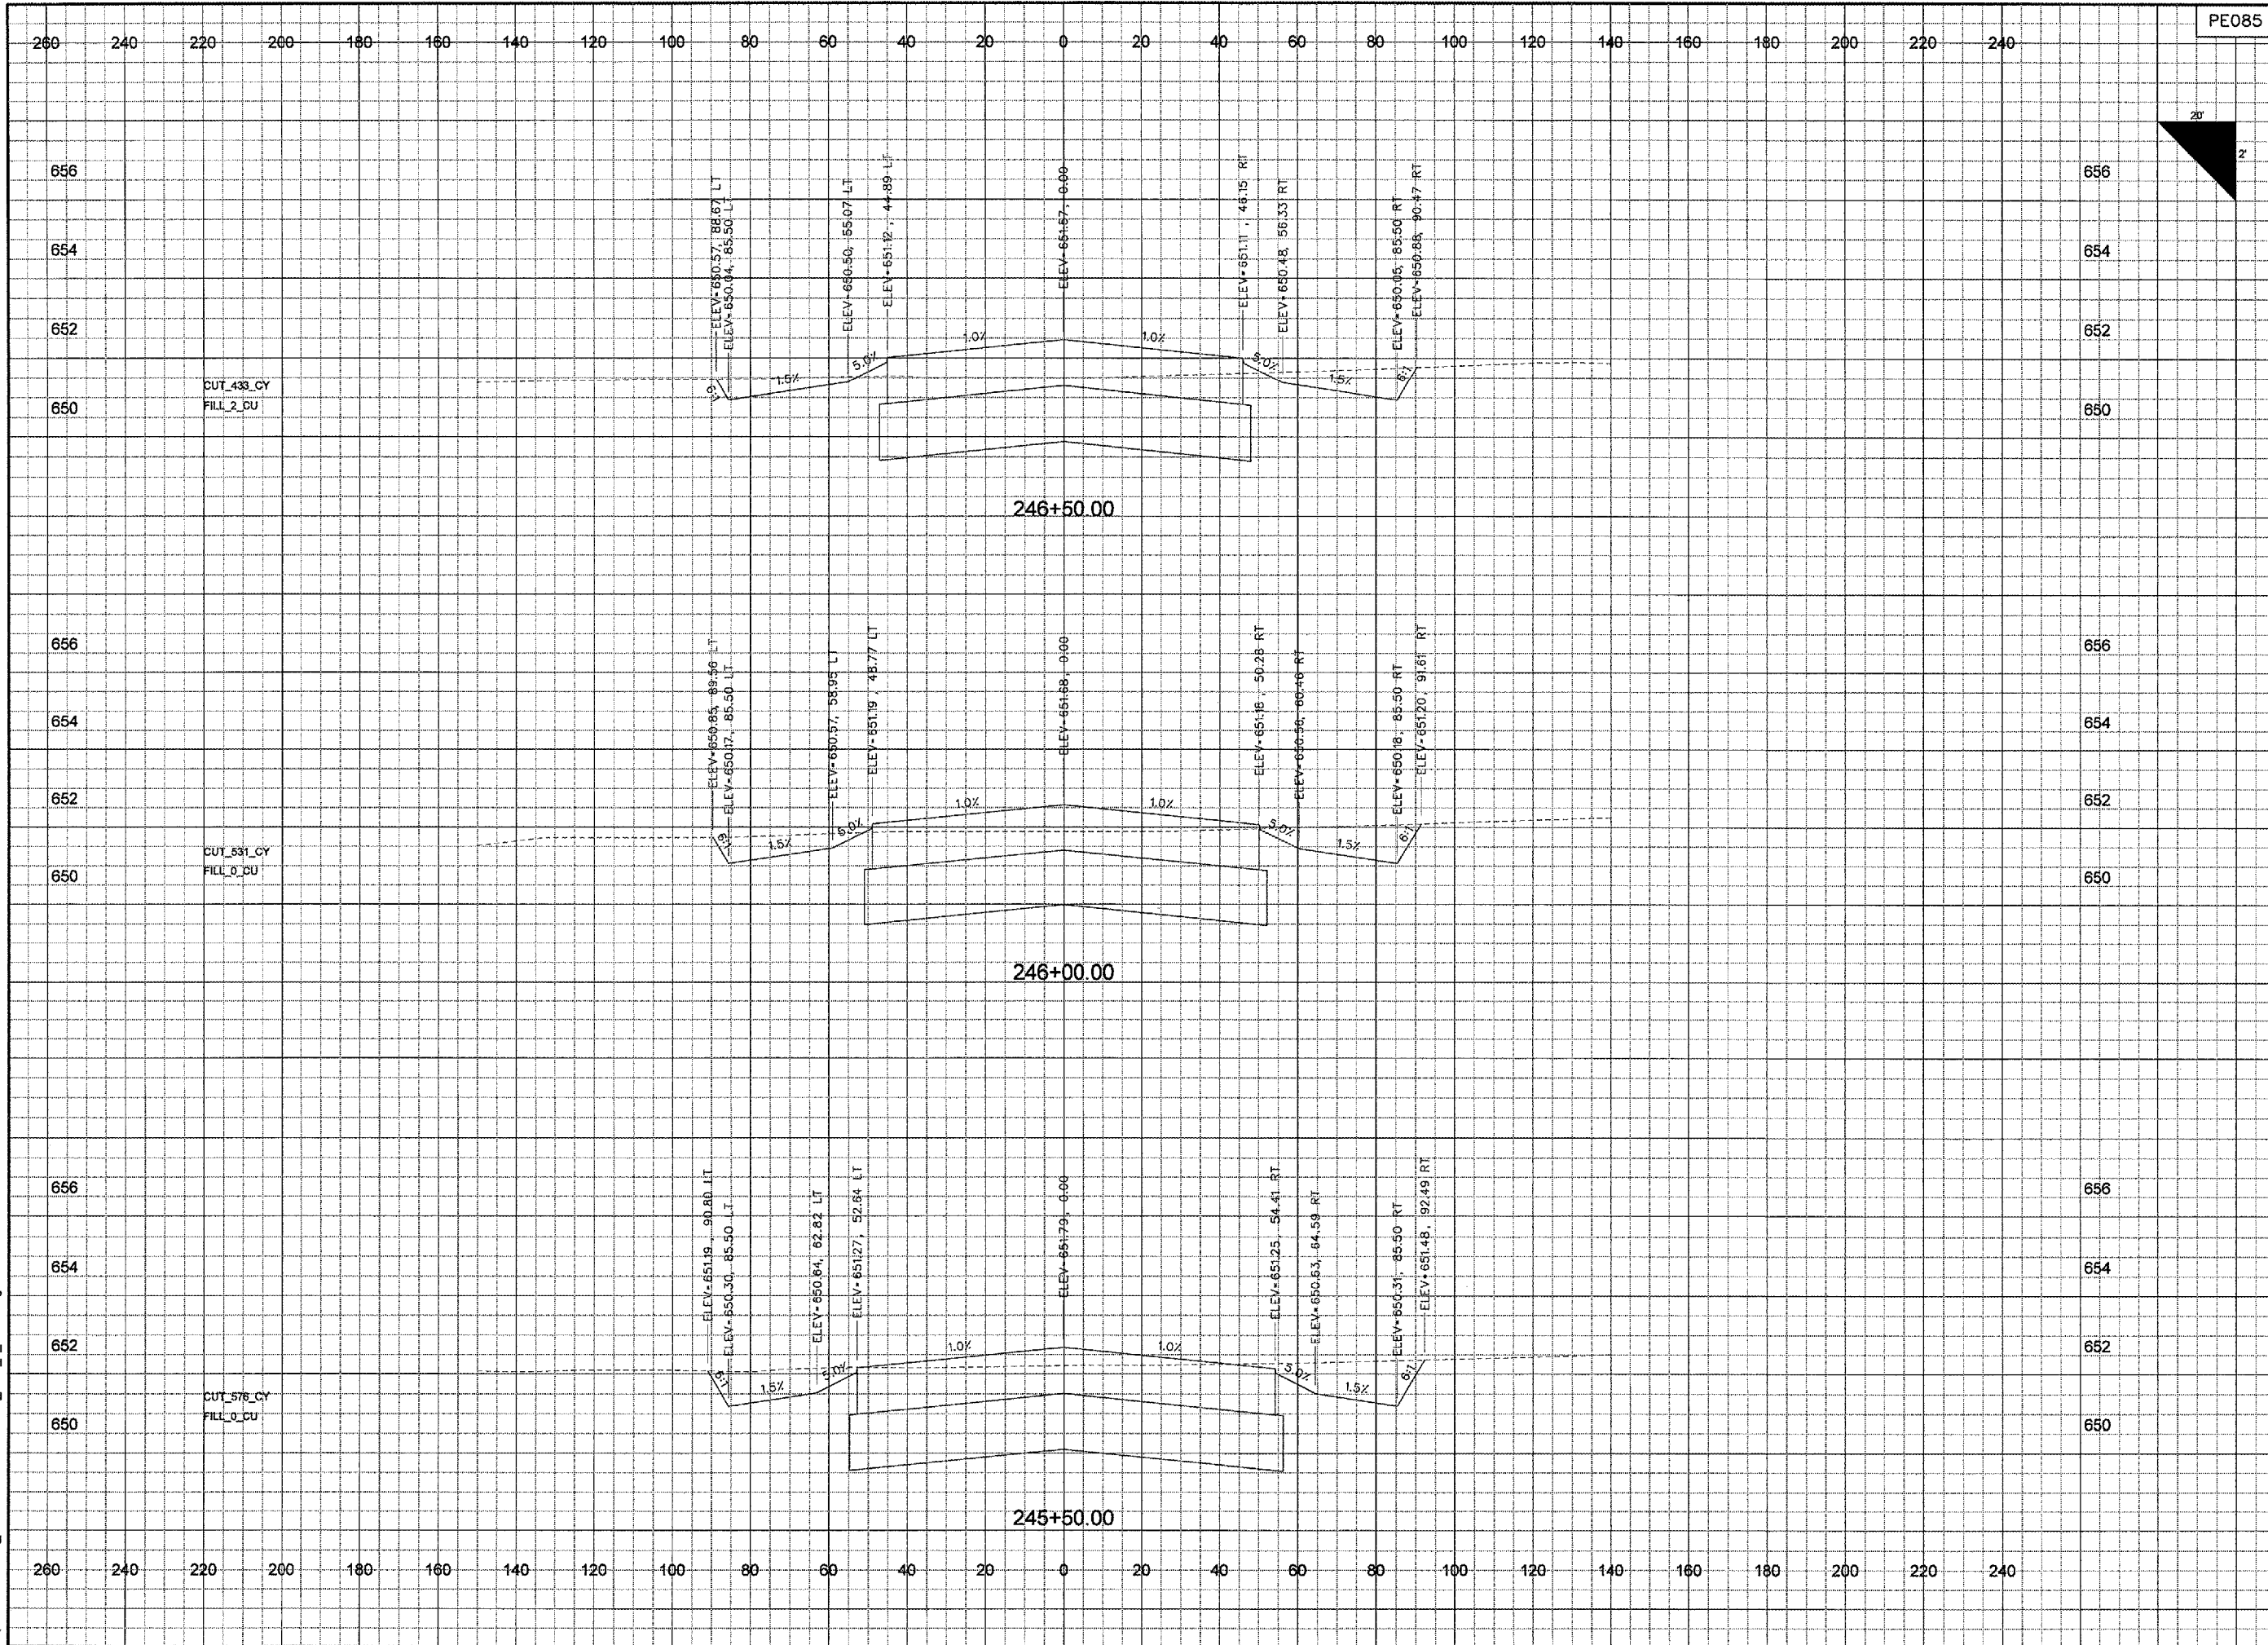

PE085

REVISIONS		
NUMBER	BY	DATE

20'
2'

0 1 2

THIS BAR IS EQUAL TO 2'
AT FULL SCALE (34X22).
PLOT 1

GREATER
Peoria
REGIONAL
Airport

RELOCATE TAXIWAYS A AND D FROM
MID-FIELD INTERSECTION PHASE 2

CMT
CRAWFORD, MURPHY & TILLY, INC.
CONSULTING ENGINEERS

IL PROJECT NUMBER
PIA-3616

FILE:
DESIGN BY: BWG
DRAWN BY: JSP
CHECKED BY: TCS
APPROVED BY: CET
DATE: MAY 12, 2006
JOB No: 04061-03

CROSS SECTIONS
TAXIWAY A
SHEET 8 OF 18

SHEET 78 OF 107 SHEETS