



7/13/2008  
 k:\peoria\0406103\_03\drawsheets\038-052\_xsec\_a\_sheets.dgn

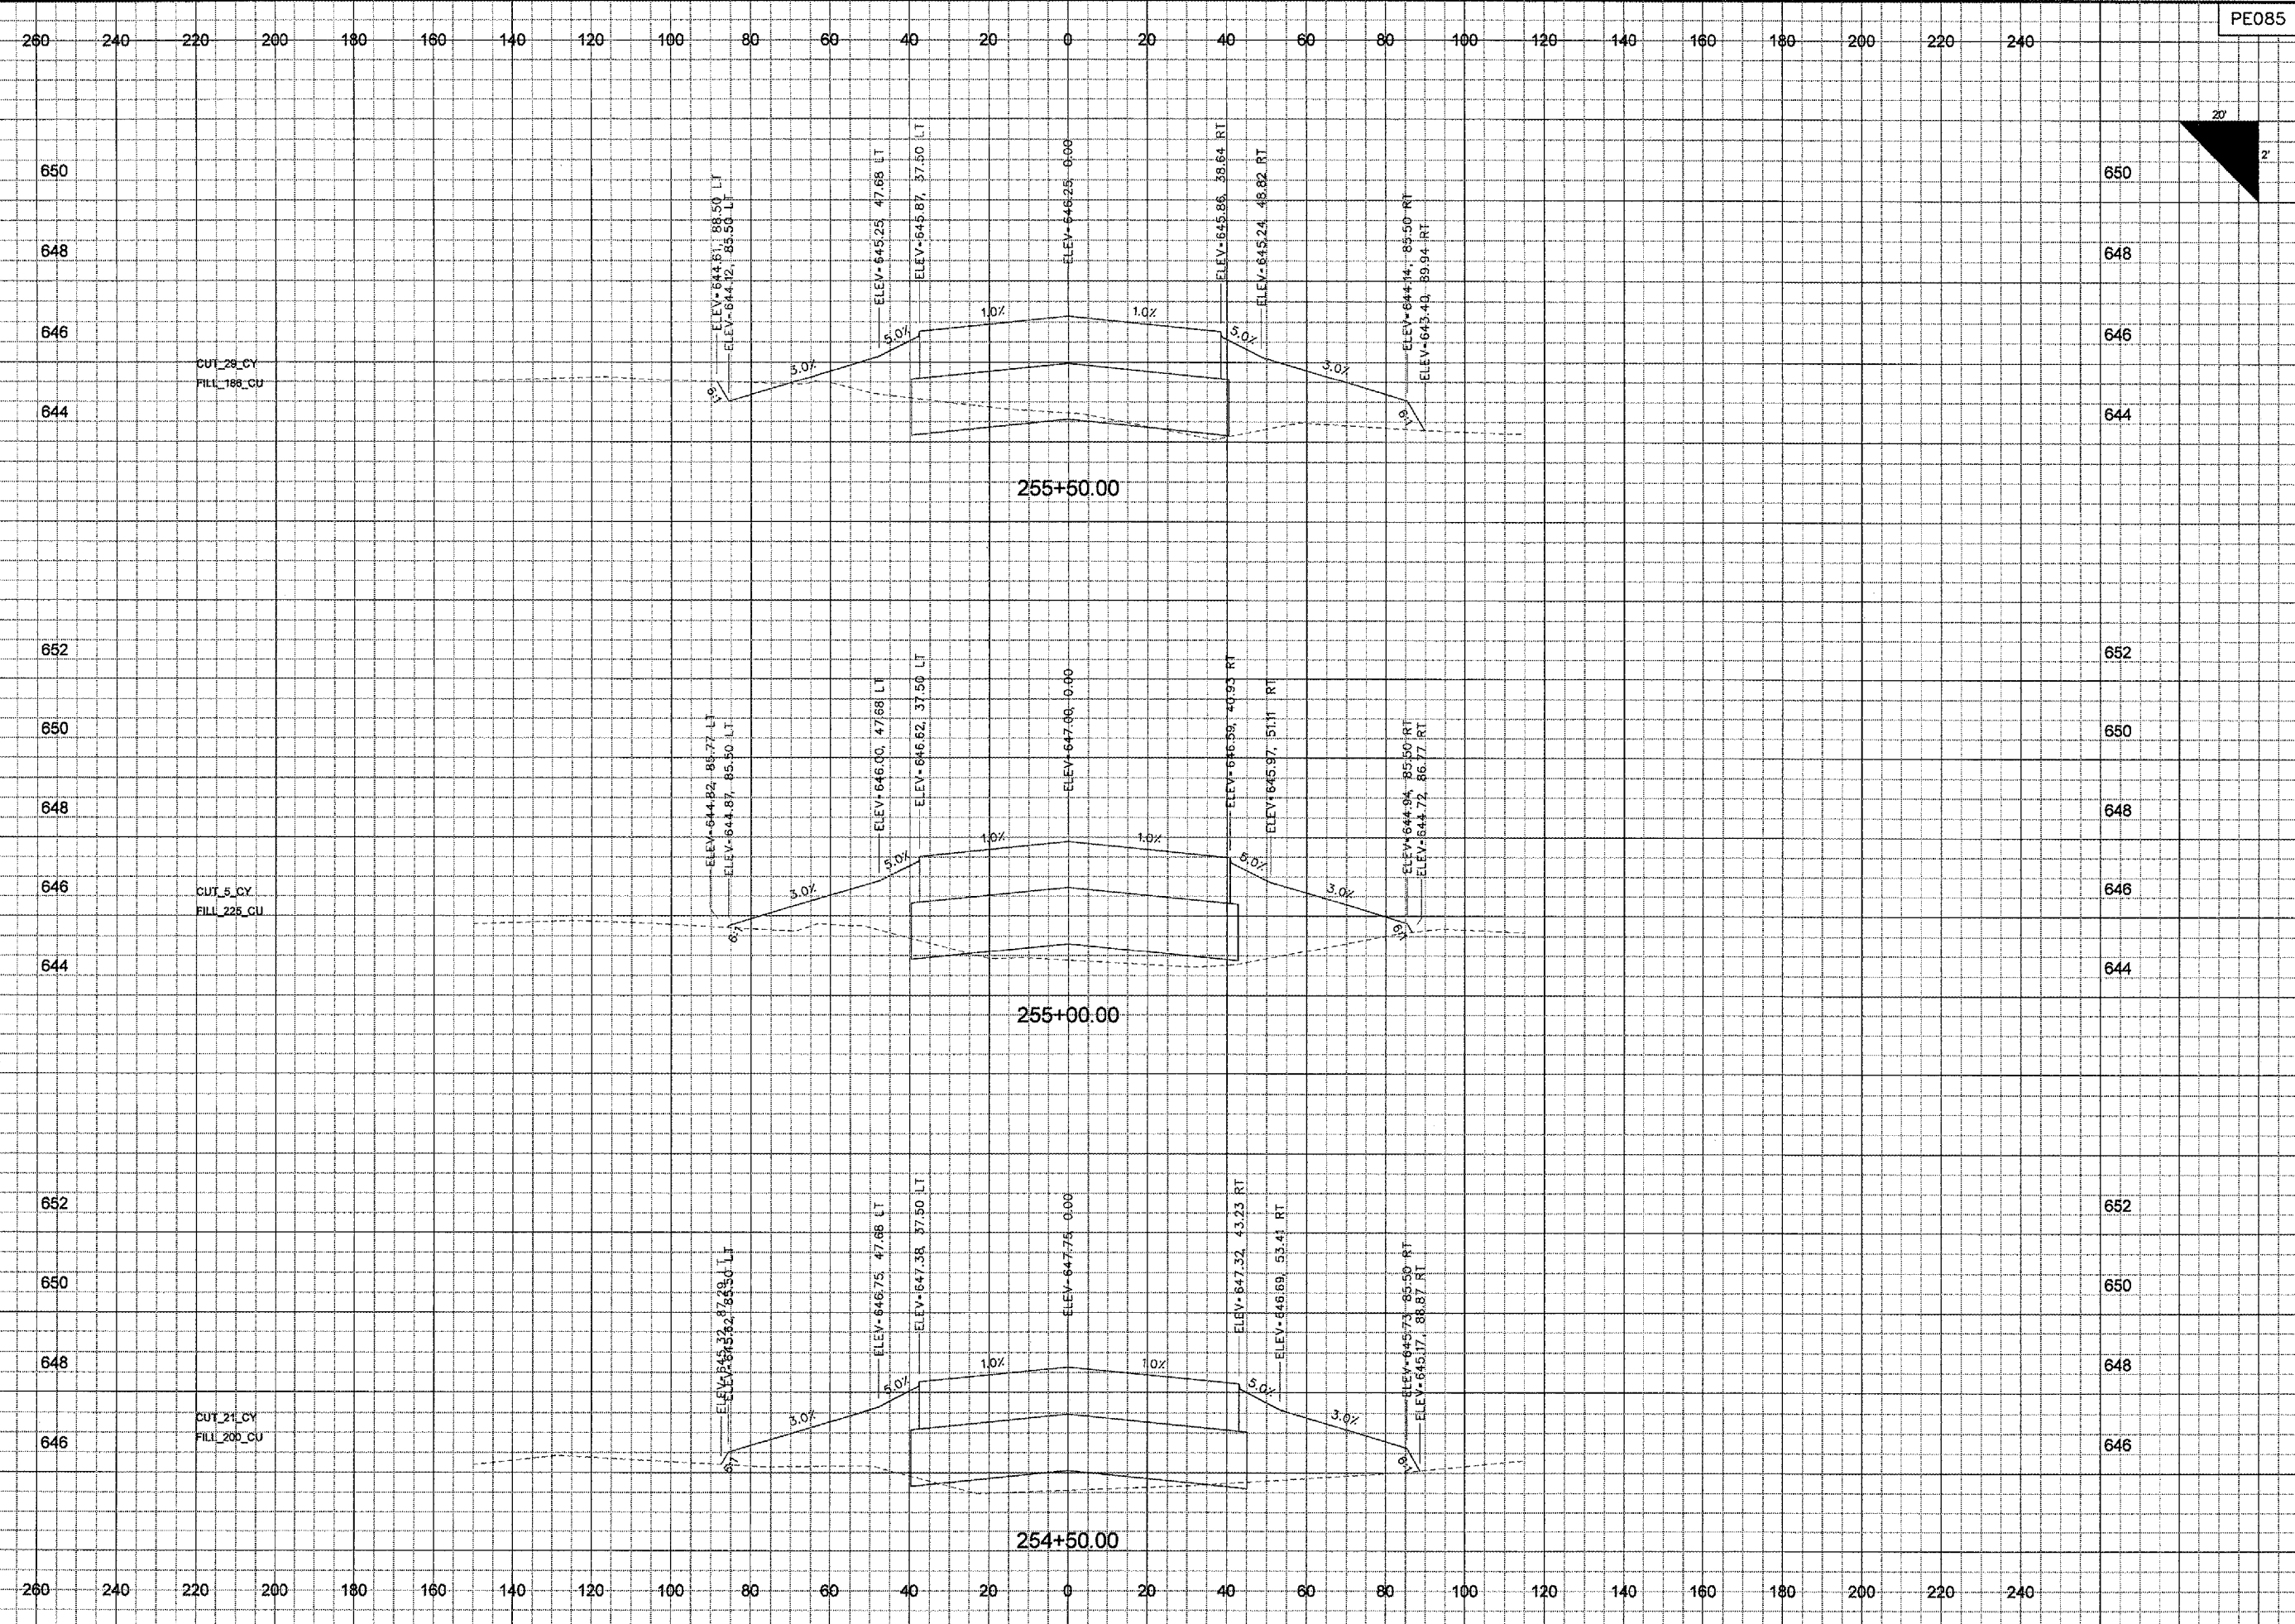

PE085

REVISIONS		
NUMBER	BY	DATE

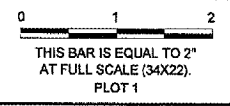

G R E A T E R

**RELOCATE TAXIWAYS A AND D FROM  
MID-FIELD INTERSECTION PHASE 2**

© copyright CMT, Inc.

IL PROJECT NUMBER PIA-3616
FILE:
DESIGN BY: BWG
DRAWN BY: JSP
CHECKED BY: TCS
APPROVED BY: CET
DATE: MAY 12, 2006
JOB No: 04061-03
CROSS SECTIONS TAXIWAY A SHEET 13 OF 18
SHEET 81 OF 107 SHEETS