


3/2006  
peoria0406103\_03drawsheets038-052\_xsec\_a\_sheets.dgn

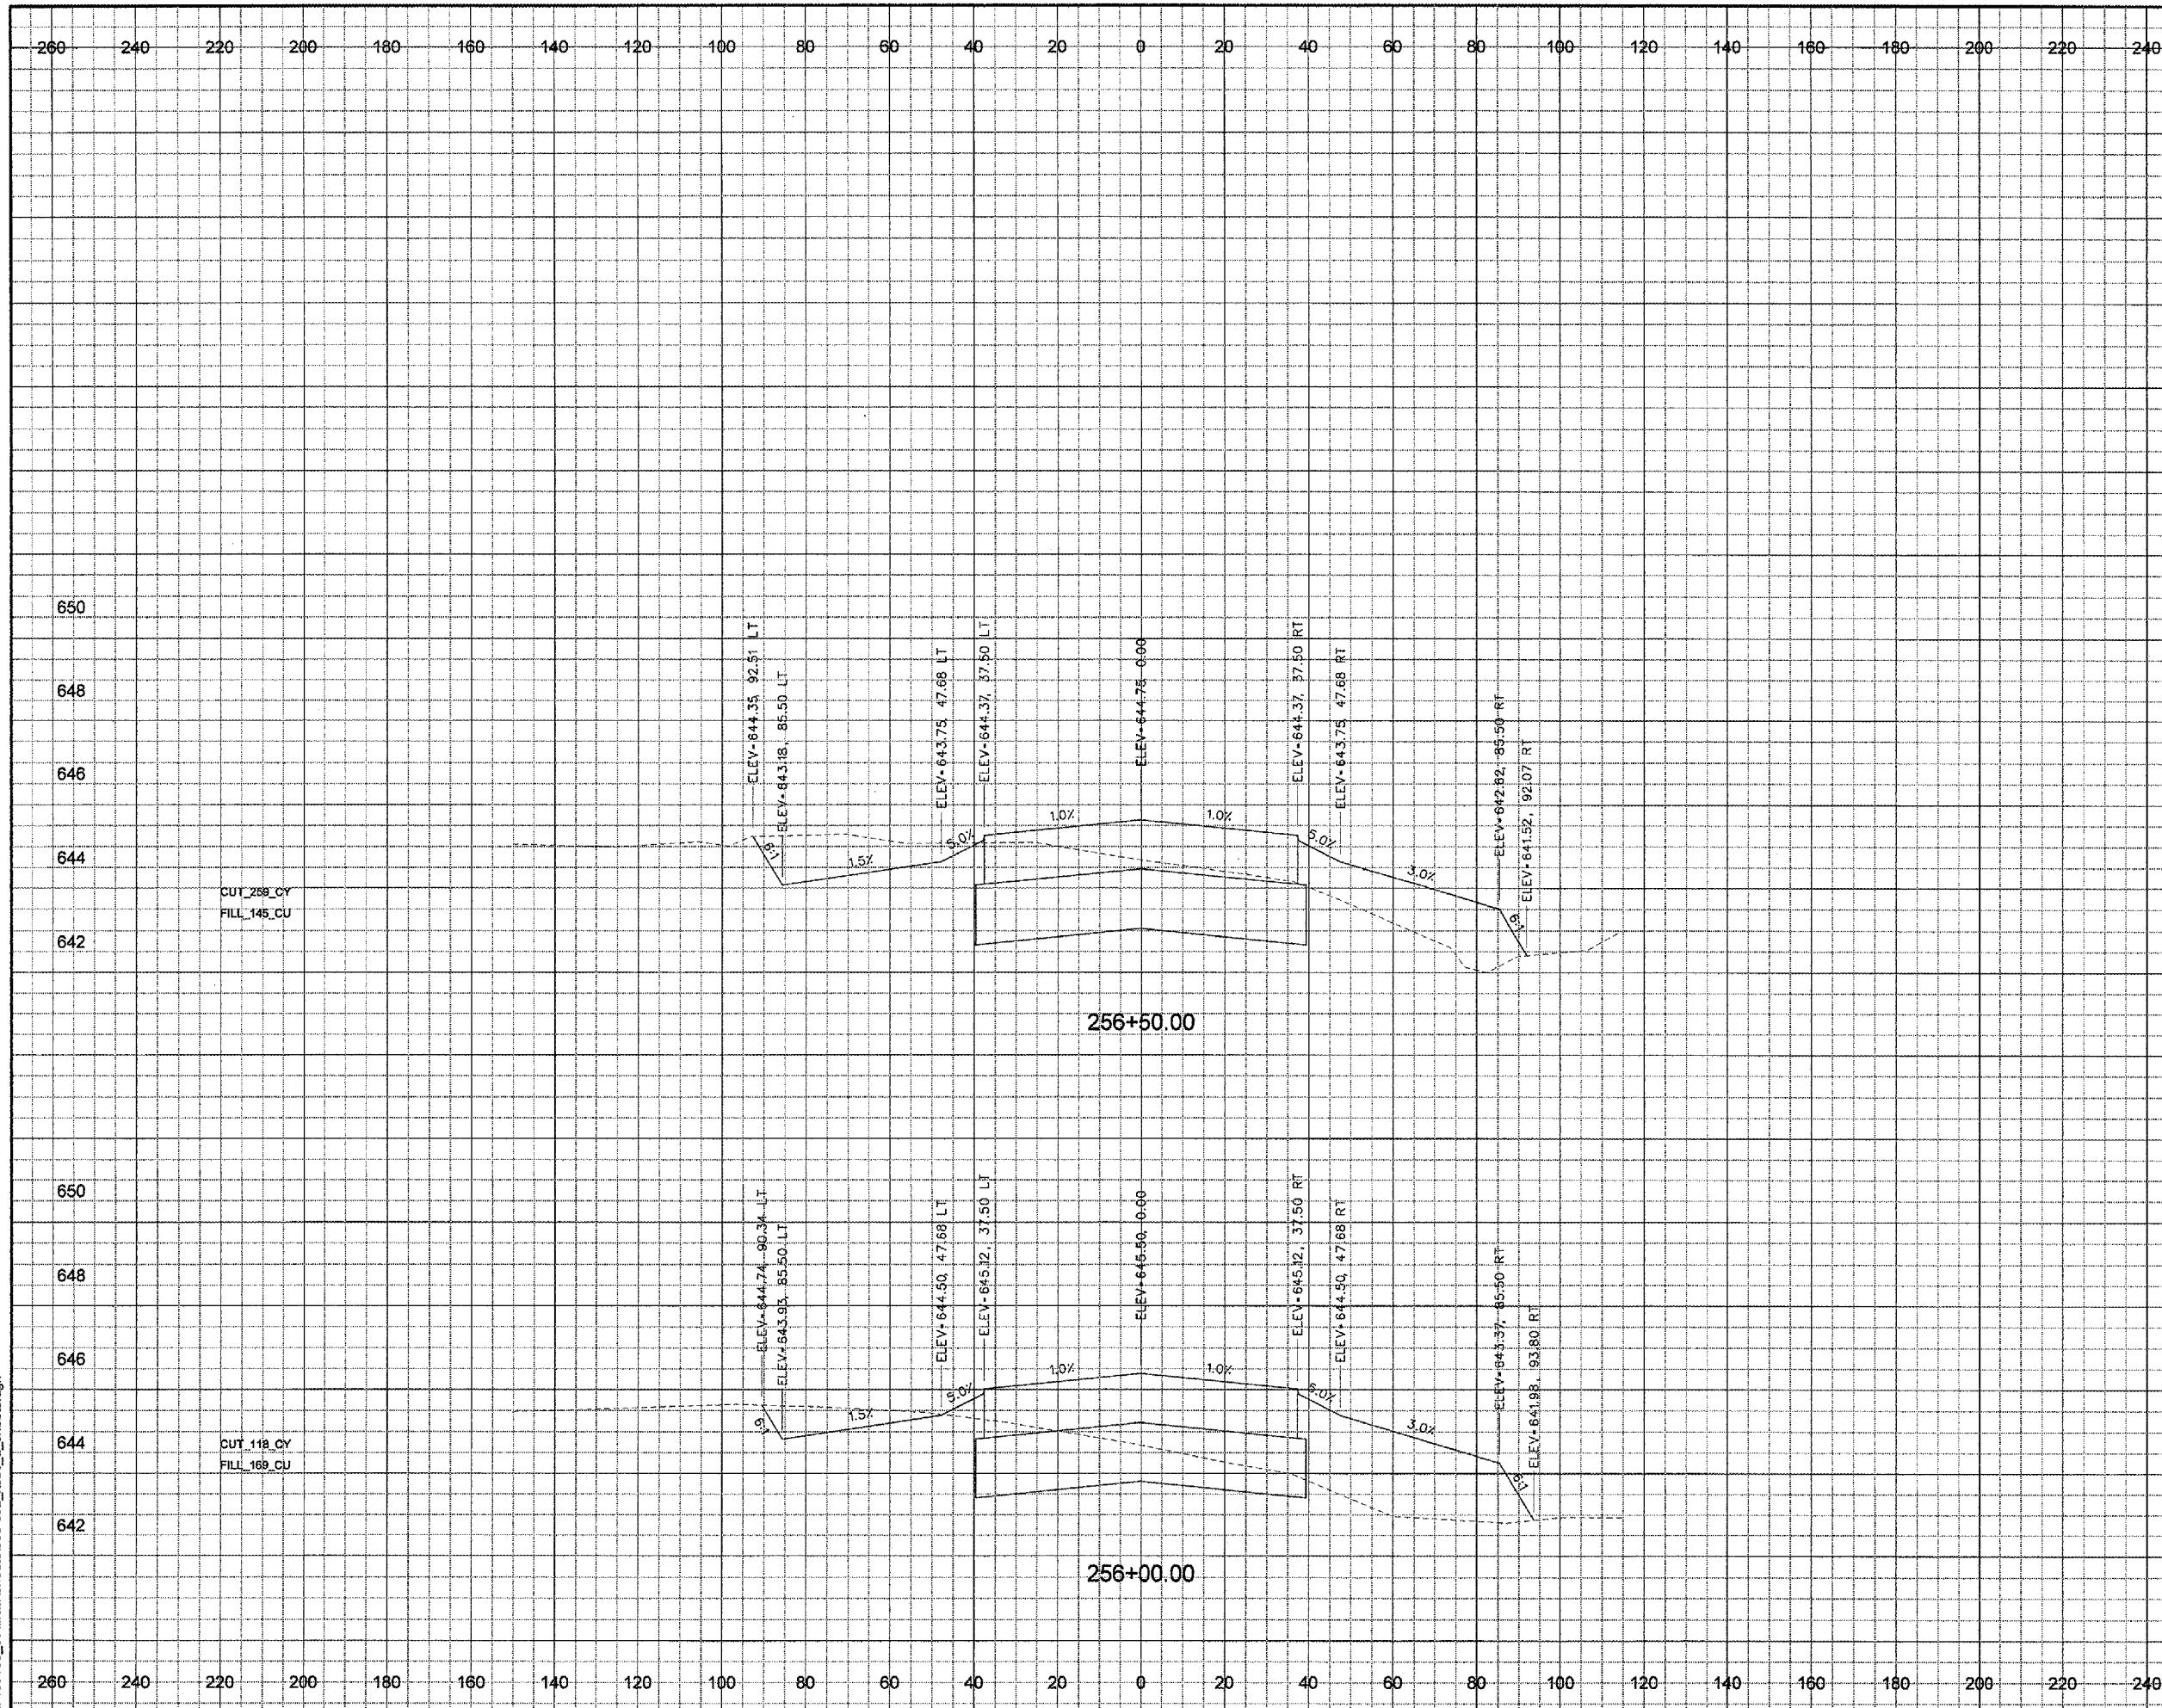

CUT 288\_CY  
FILL 145\_CU


CUT 118\_CY  
FILL 169\_CU

PE085

REVISIONS		
NUMBER	BY	DATE



0 1 2  
THIS BAR IS EQUAL TO 2"  
AT FULL SCALE (34X22).  
PLOT 1

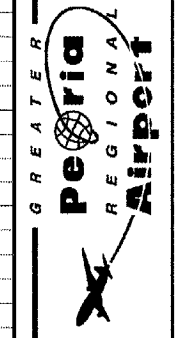

RELOCATE TAXIWAYS A AND D FROM  
MID-FIELD INTERSECTION PHASE 2



IL PROJECT NUMBER  
PIA-3616

FILE:
DESIGN BY: BWG
DRAWN BY: JSP
CHECKED BY: TCS
APPROVED BY: CET
DATE: MAY 12, 2006
JOB No: 04061-03

CROSS SECTIONS  
TAXIWAY A  
SHEET 14 OF 18