


7/13/2006  
c:\peoria\0406103\_03\drawsheets\038-052\_xsec\_a\_sheets.dgn

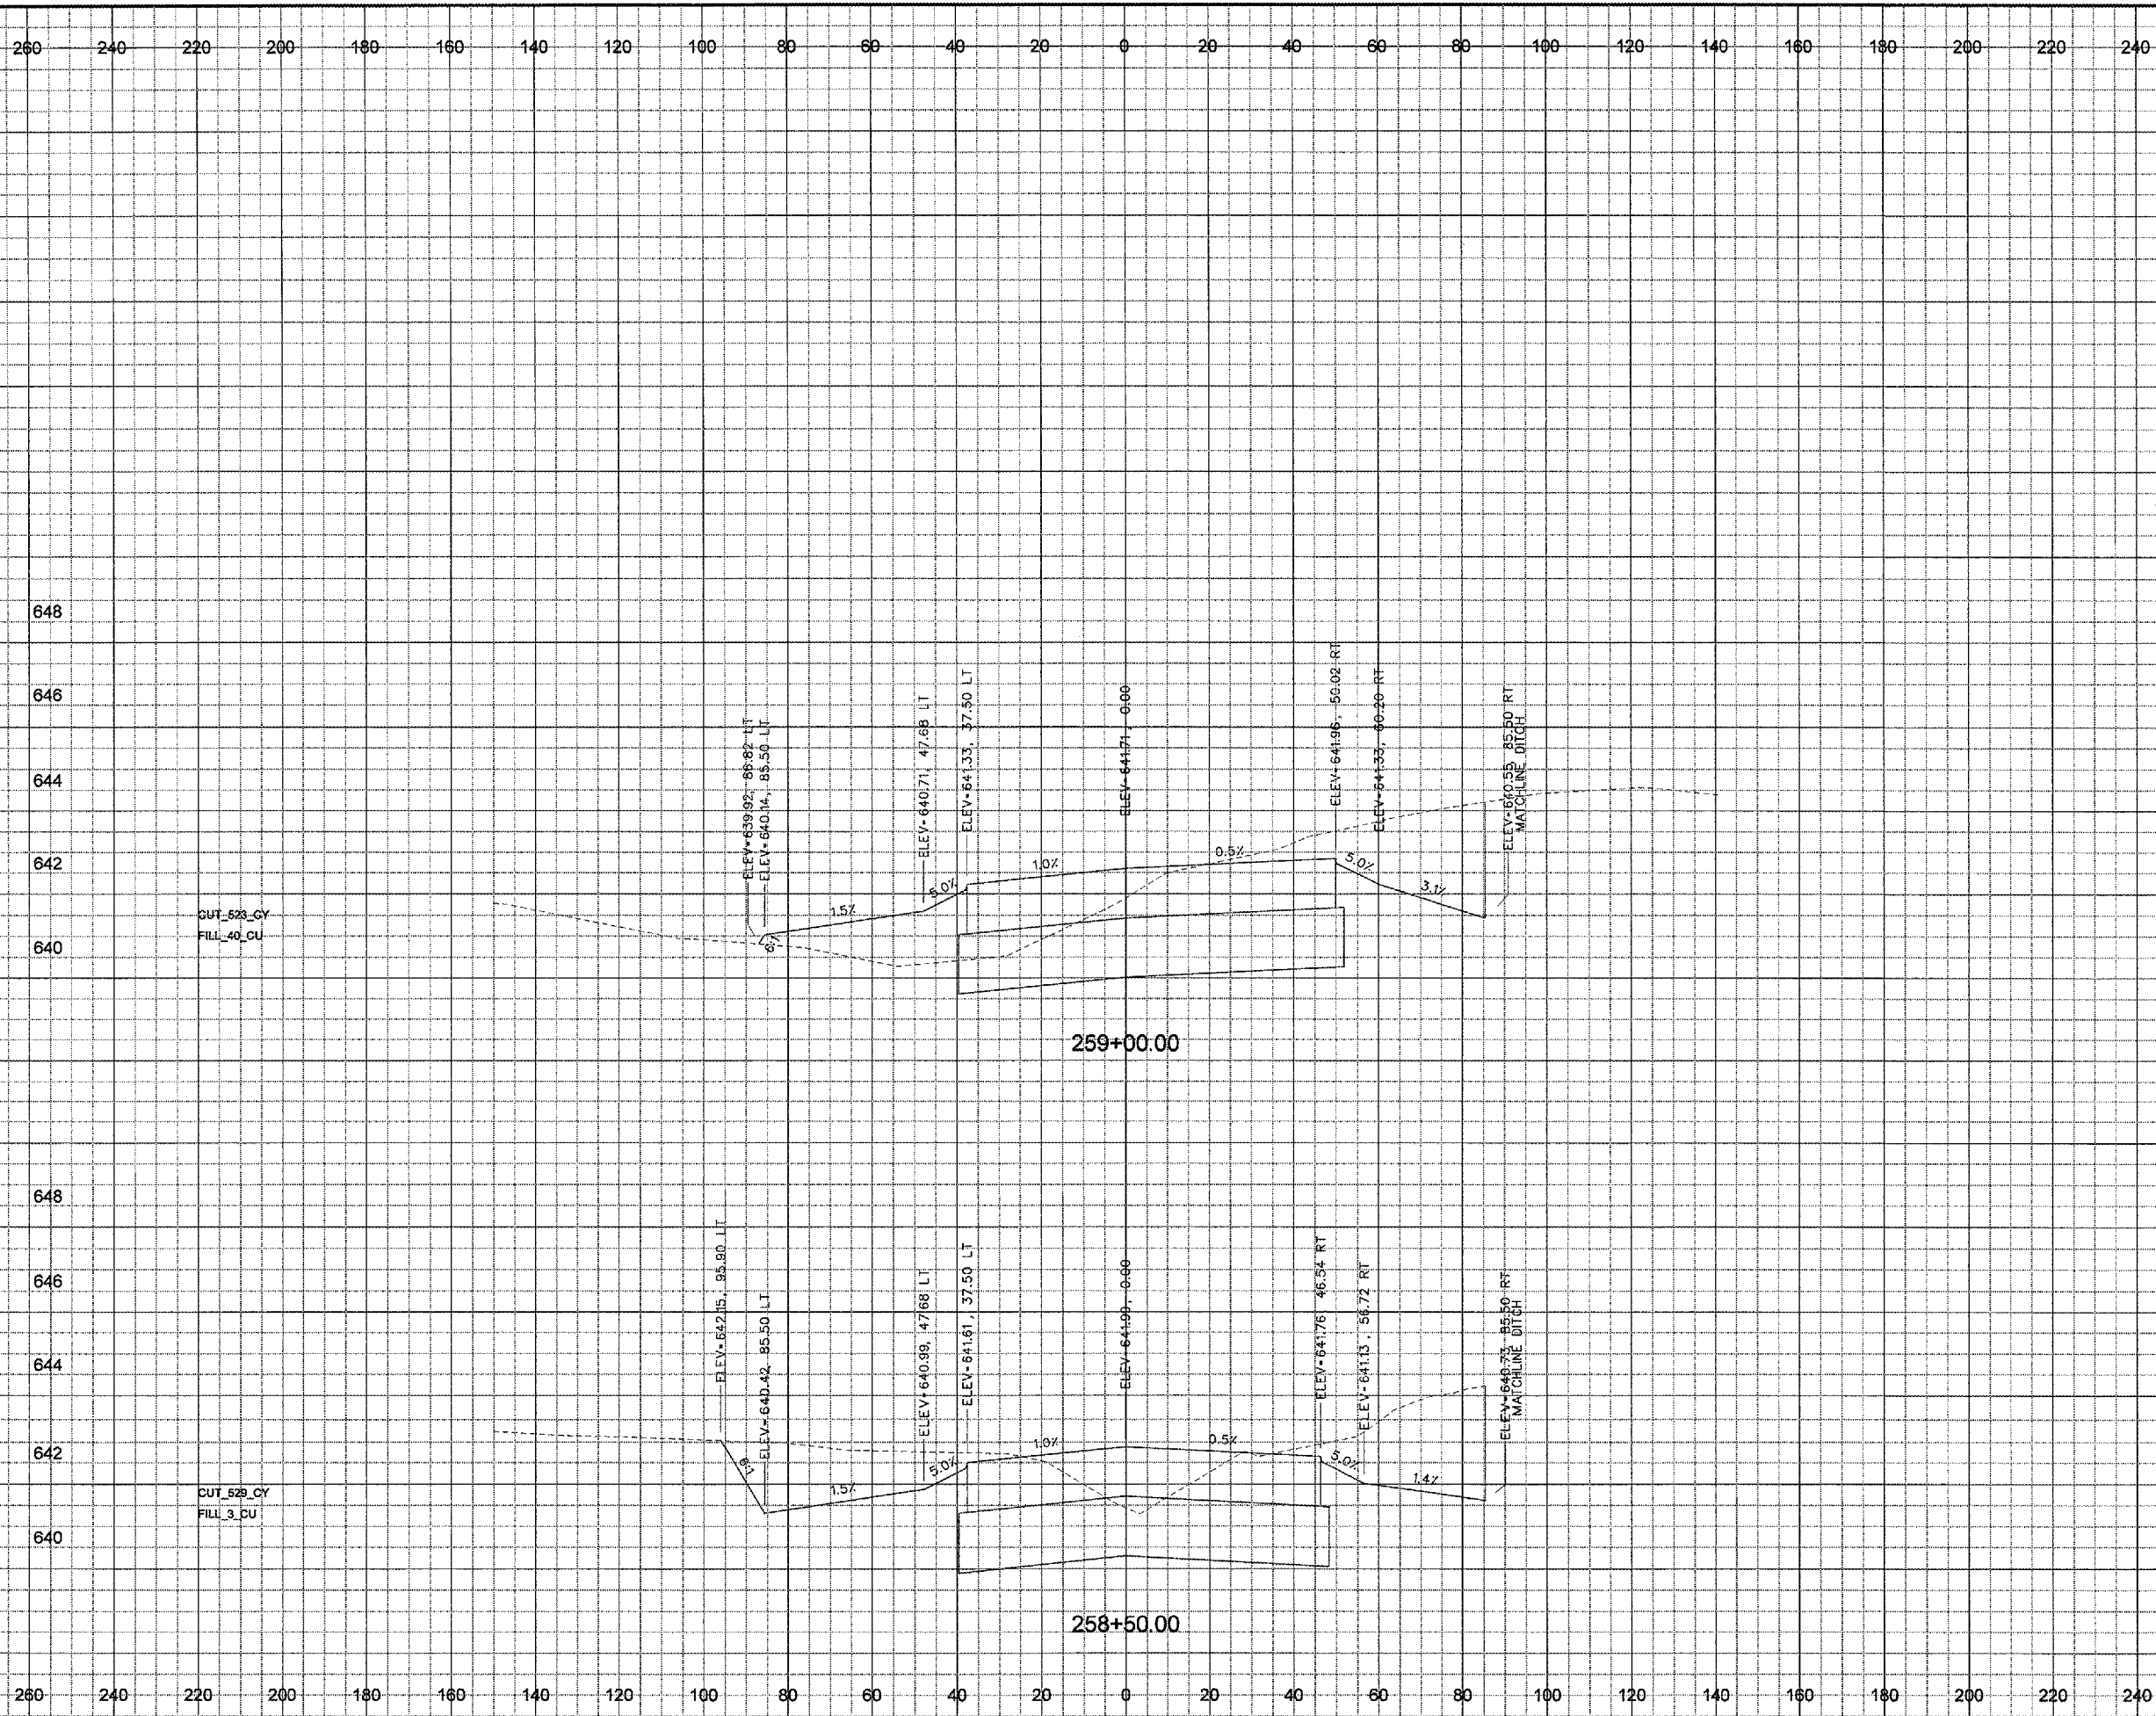


PE085

REVISIONS		
NUMBER	BY	DATE

0 1 2  
 THIS BAR IS EQUAL TO 2"  
 AT FULL SCALE (34X22).  
 PLOT 1



**RELOCATE TAXIWAYS A AND D FROM  
 MID-FIELD INTERSECTION PHASE 2**

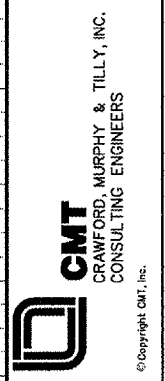

IL PROJECT NUMBER  
 PIA-3616

FILE:
DESIGN BY: BWG
DRAWN BY: JSP
CHECKED BY: TCS
APPROVED BY: CET
DATE: MAY 12, 2006
JOB No: 04061-03

CROSS SECTIONS  
 TAXIWAY A  
 SHEET 16 OF 18  
 SHEET 84 OF 107 SHEETS