


7/13/2006  
k:\peoria\040610302\draw\sheets\049\_053\_xsec\_p\_sheets.dgn

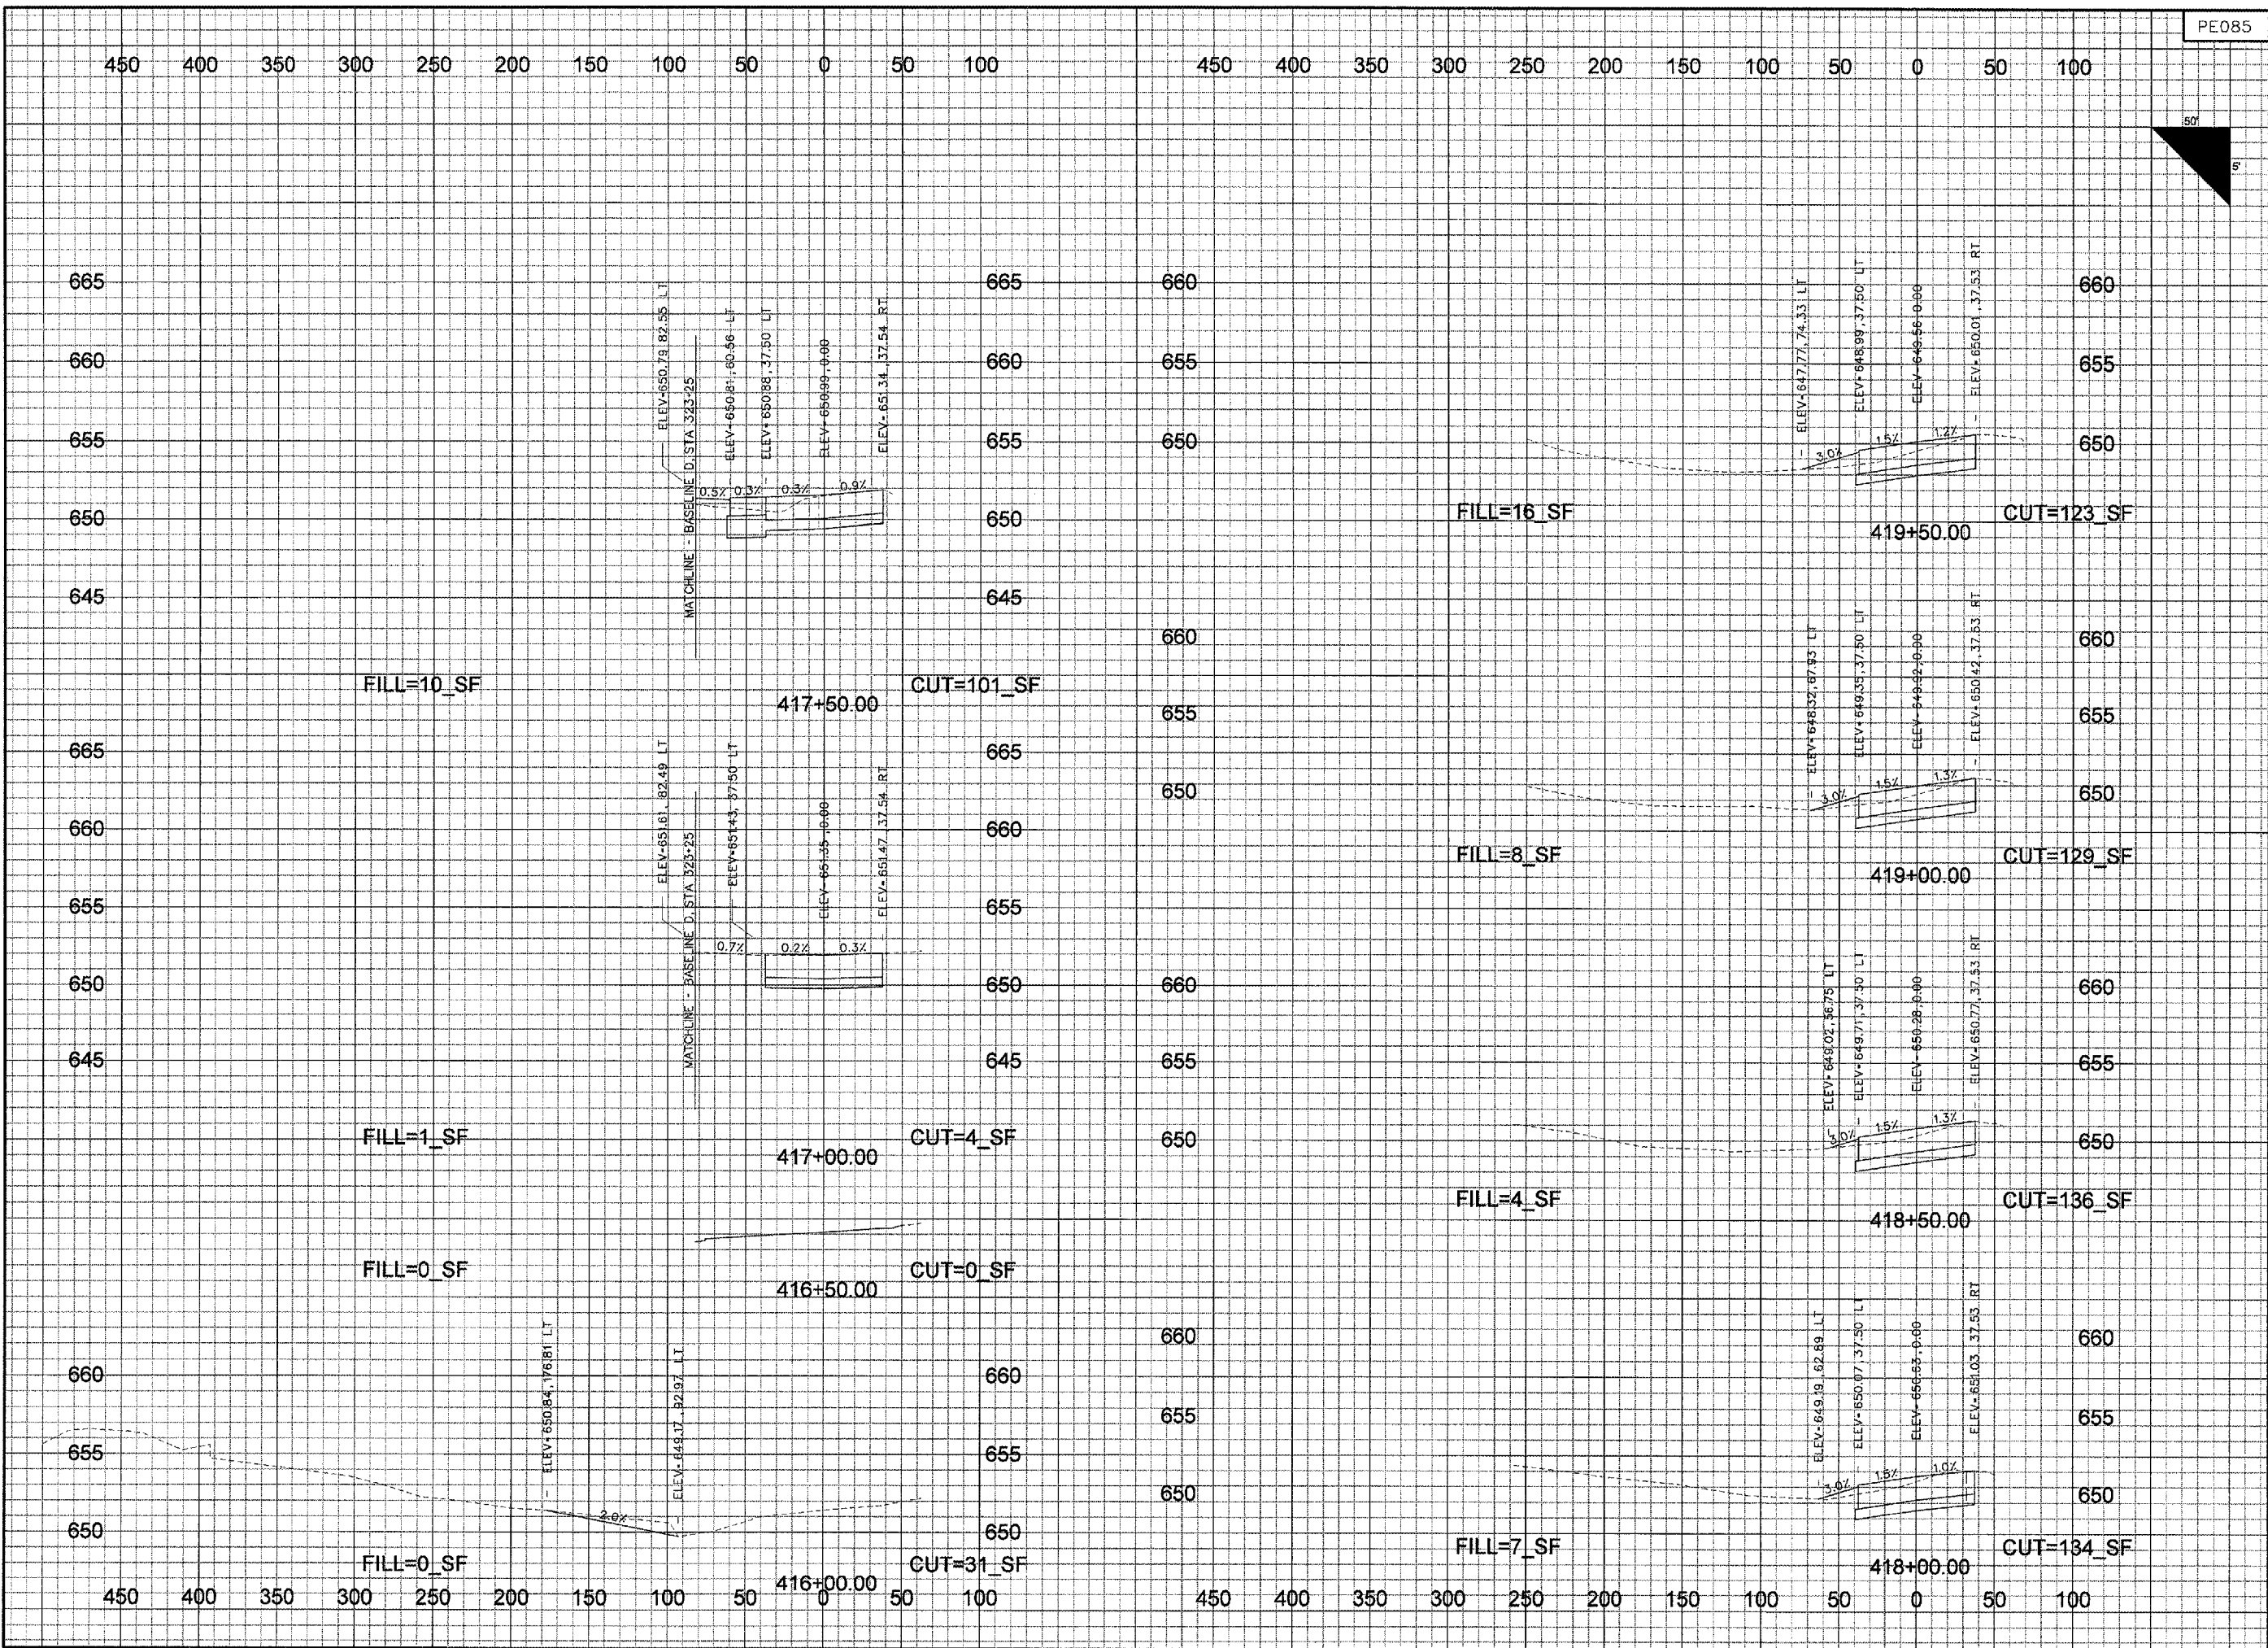

PE085

REVISIONS		
NUMBER	BY	DATE

0 1 2  
THIS BAR IS EQUAL TO 2'  
AT FULL SCALE (34X22).  
PLOT 1

GREATER  
**Peoria**  
REGIONAL  
Airport

RELOCATE TAXIWAYS A AND D FROM  
MID-FIELD INTERSECTION PHASE 2

**CMT**  
CRAWFORD, MURPHY & TILLY, INC.  
CONSULTING ENGINEERS

IL PROJECT: PIA-3616  
AIP PROJ: 3-17-0080-XX

FILE: ..\049\_053\_xsec\_p\_sheets.dgn

DESIGN BY: BWG

DRAWN BY: CAG

CHECKED BY: TCS

APPROVED BY: CET

DATE: JUNE 30, 2006

JOB No: 04061-03-02

CROSS SECTIONS  
TAXIWAY P  
SHEET 4 OF 5

SHEET 94 OF 107 SHEETS