



7/13/2006
 K:\Pconat\0406103_03\draw\Sheets\055-066_Xsec_Demo_sheets.dgn

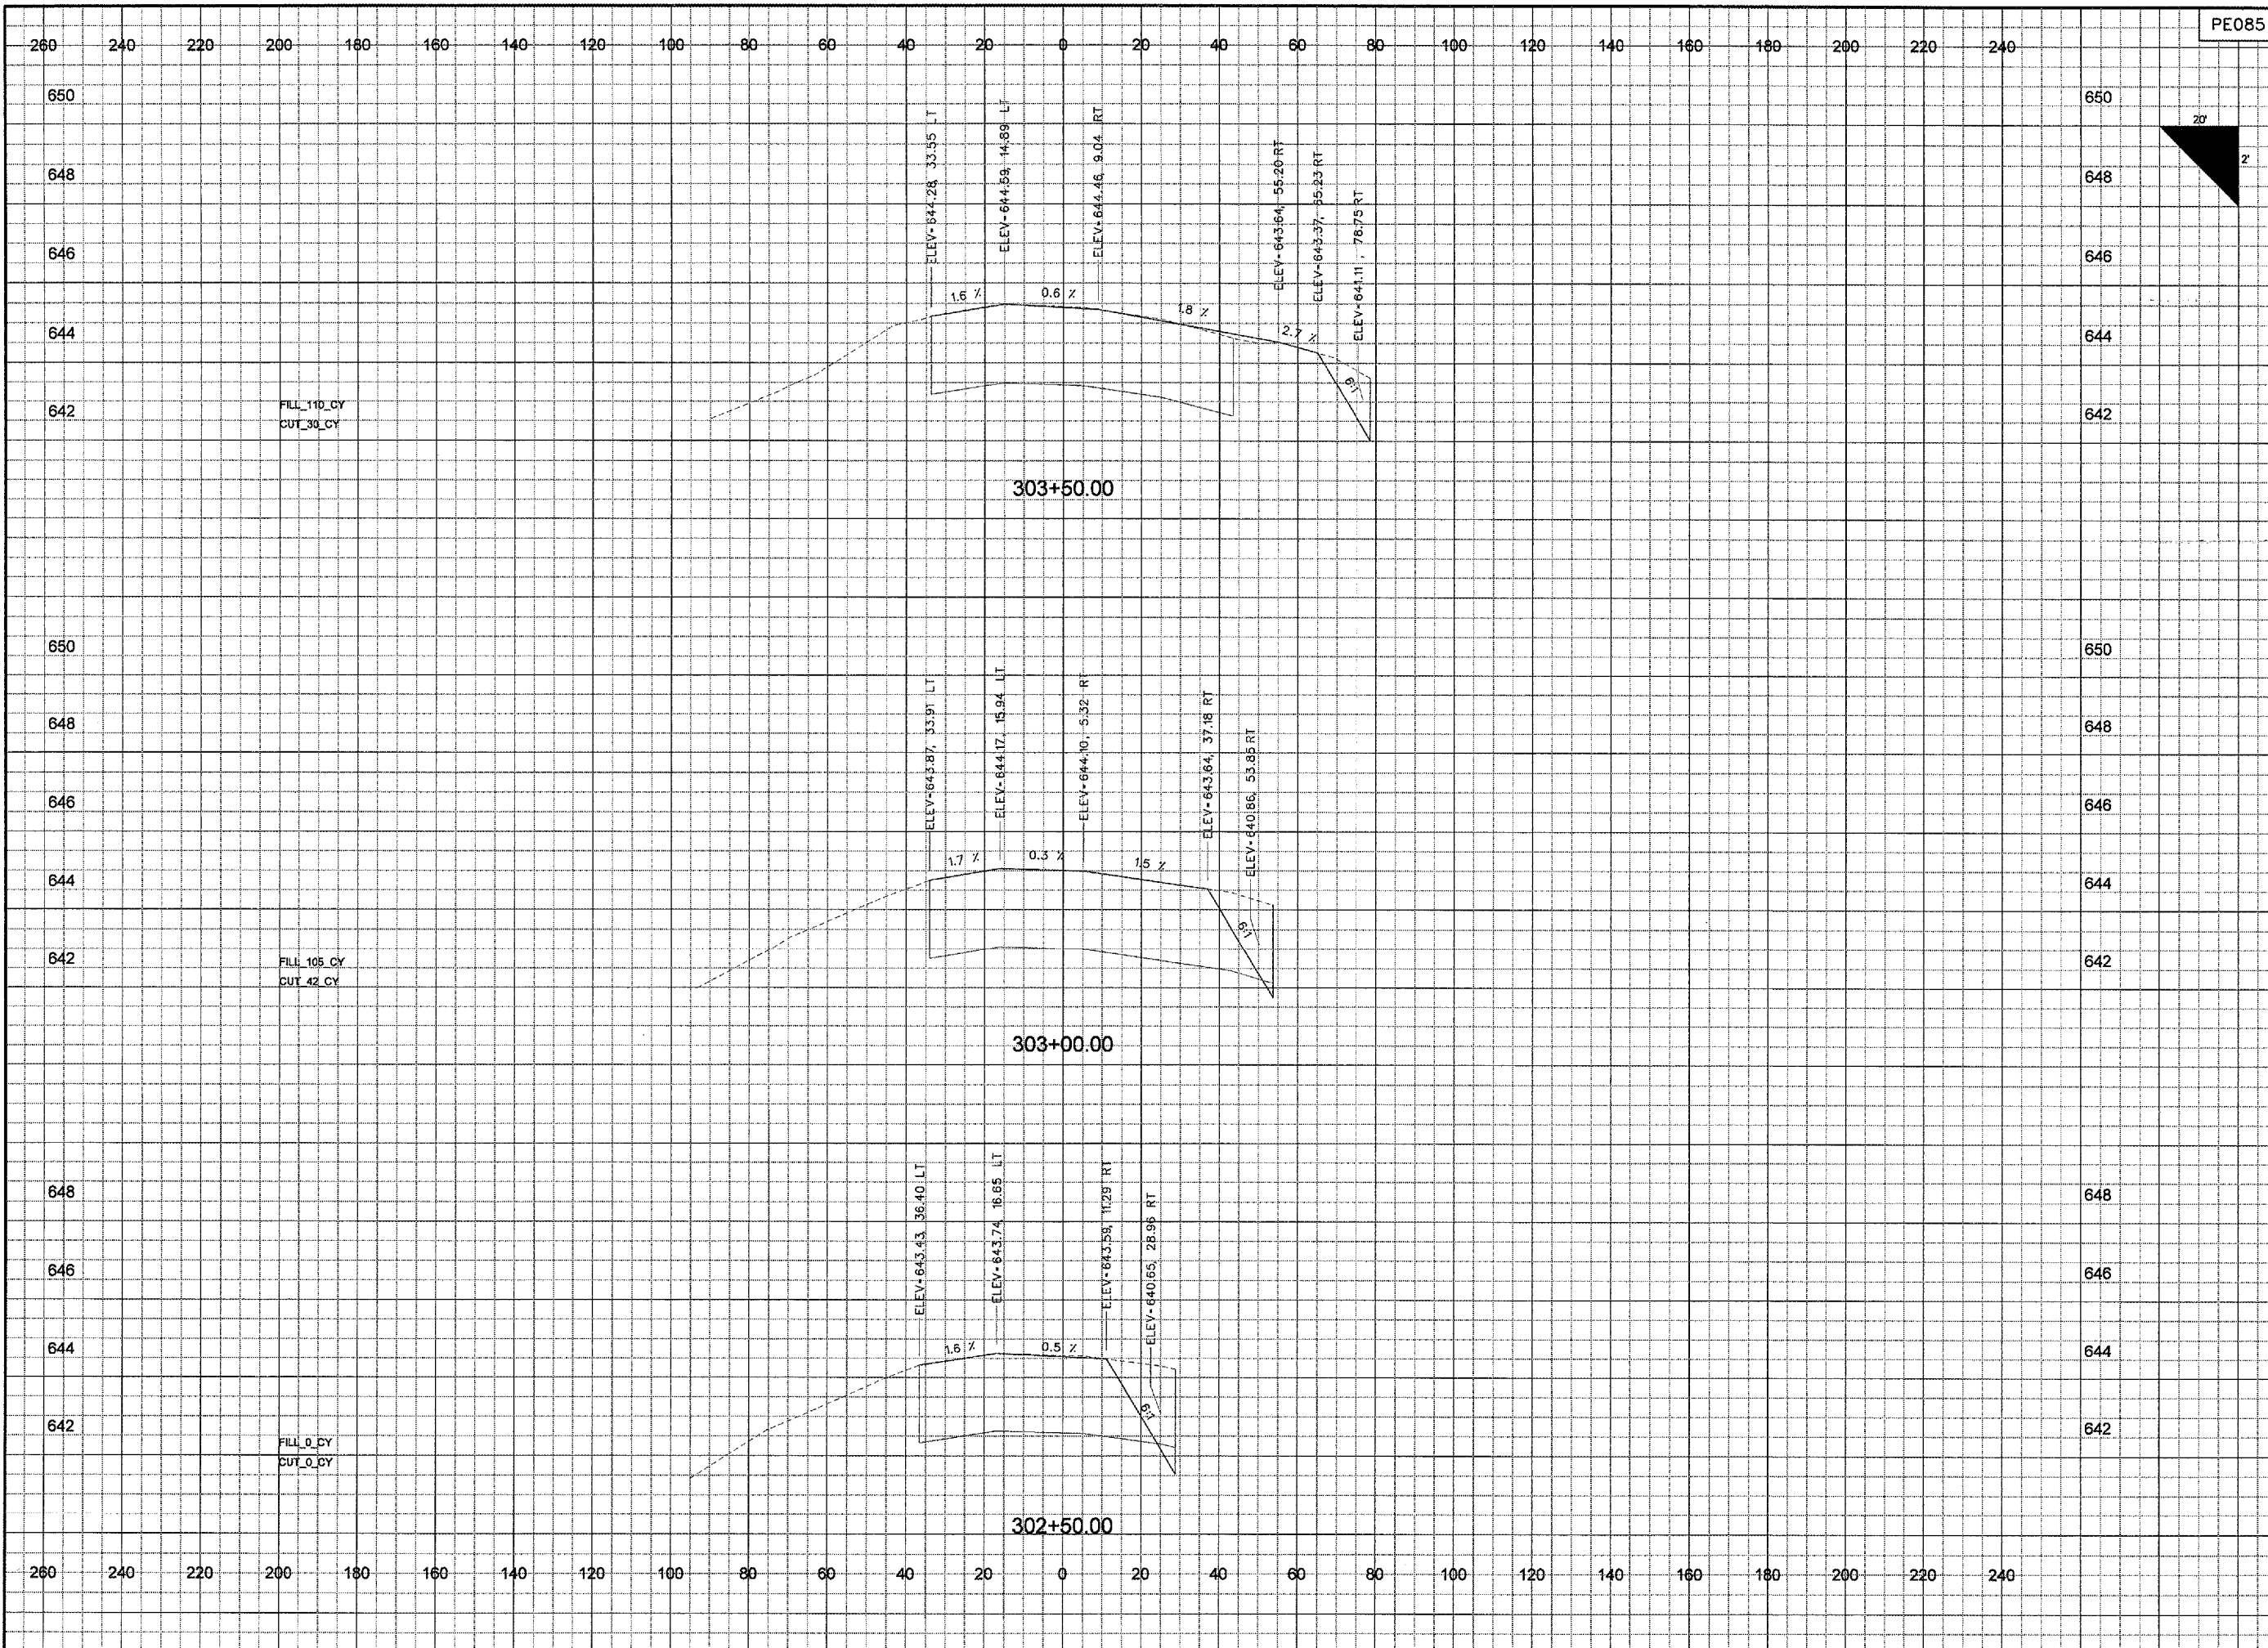


PE085


REVISIONS		
NUMBER	BY	DATE

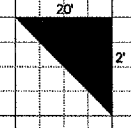

THIS BAR IS EQUAL TO 2'
 AT FULL SCALE (34X22).
 PLOT 1

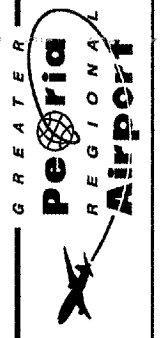

**RELOCATE TAXIWAYS A AND D FROM
 MID-FIELD INTERSECTION PHASE 2**

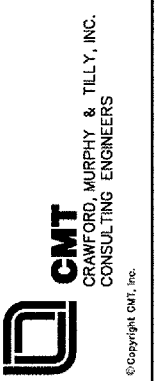

IL PROJECT NUMBER
 PIA-3616

FILE:	
DESIGN BY:	BWG
DRAWN BY:	JSP
CHECKED BY:	TCS
APPROVED BY:	GET
DATE:	MAY 12, 2006
JOB No:	04061-03

**CROSS SECTIONS
 DEMOLITION AREA
 SHEET 1 OF 12**