


260 240 220 200 180 160 140 120 100 80 60 40 20 0 20 40 60 80 100 120 140 160 180 200 220 240

PE085

REVISIONS		
NUMBER	BY	DATE



THIS BAR IS EQUAL TO 2'
AT FULL SCALE (34X22).
PLOT 1

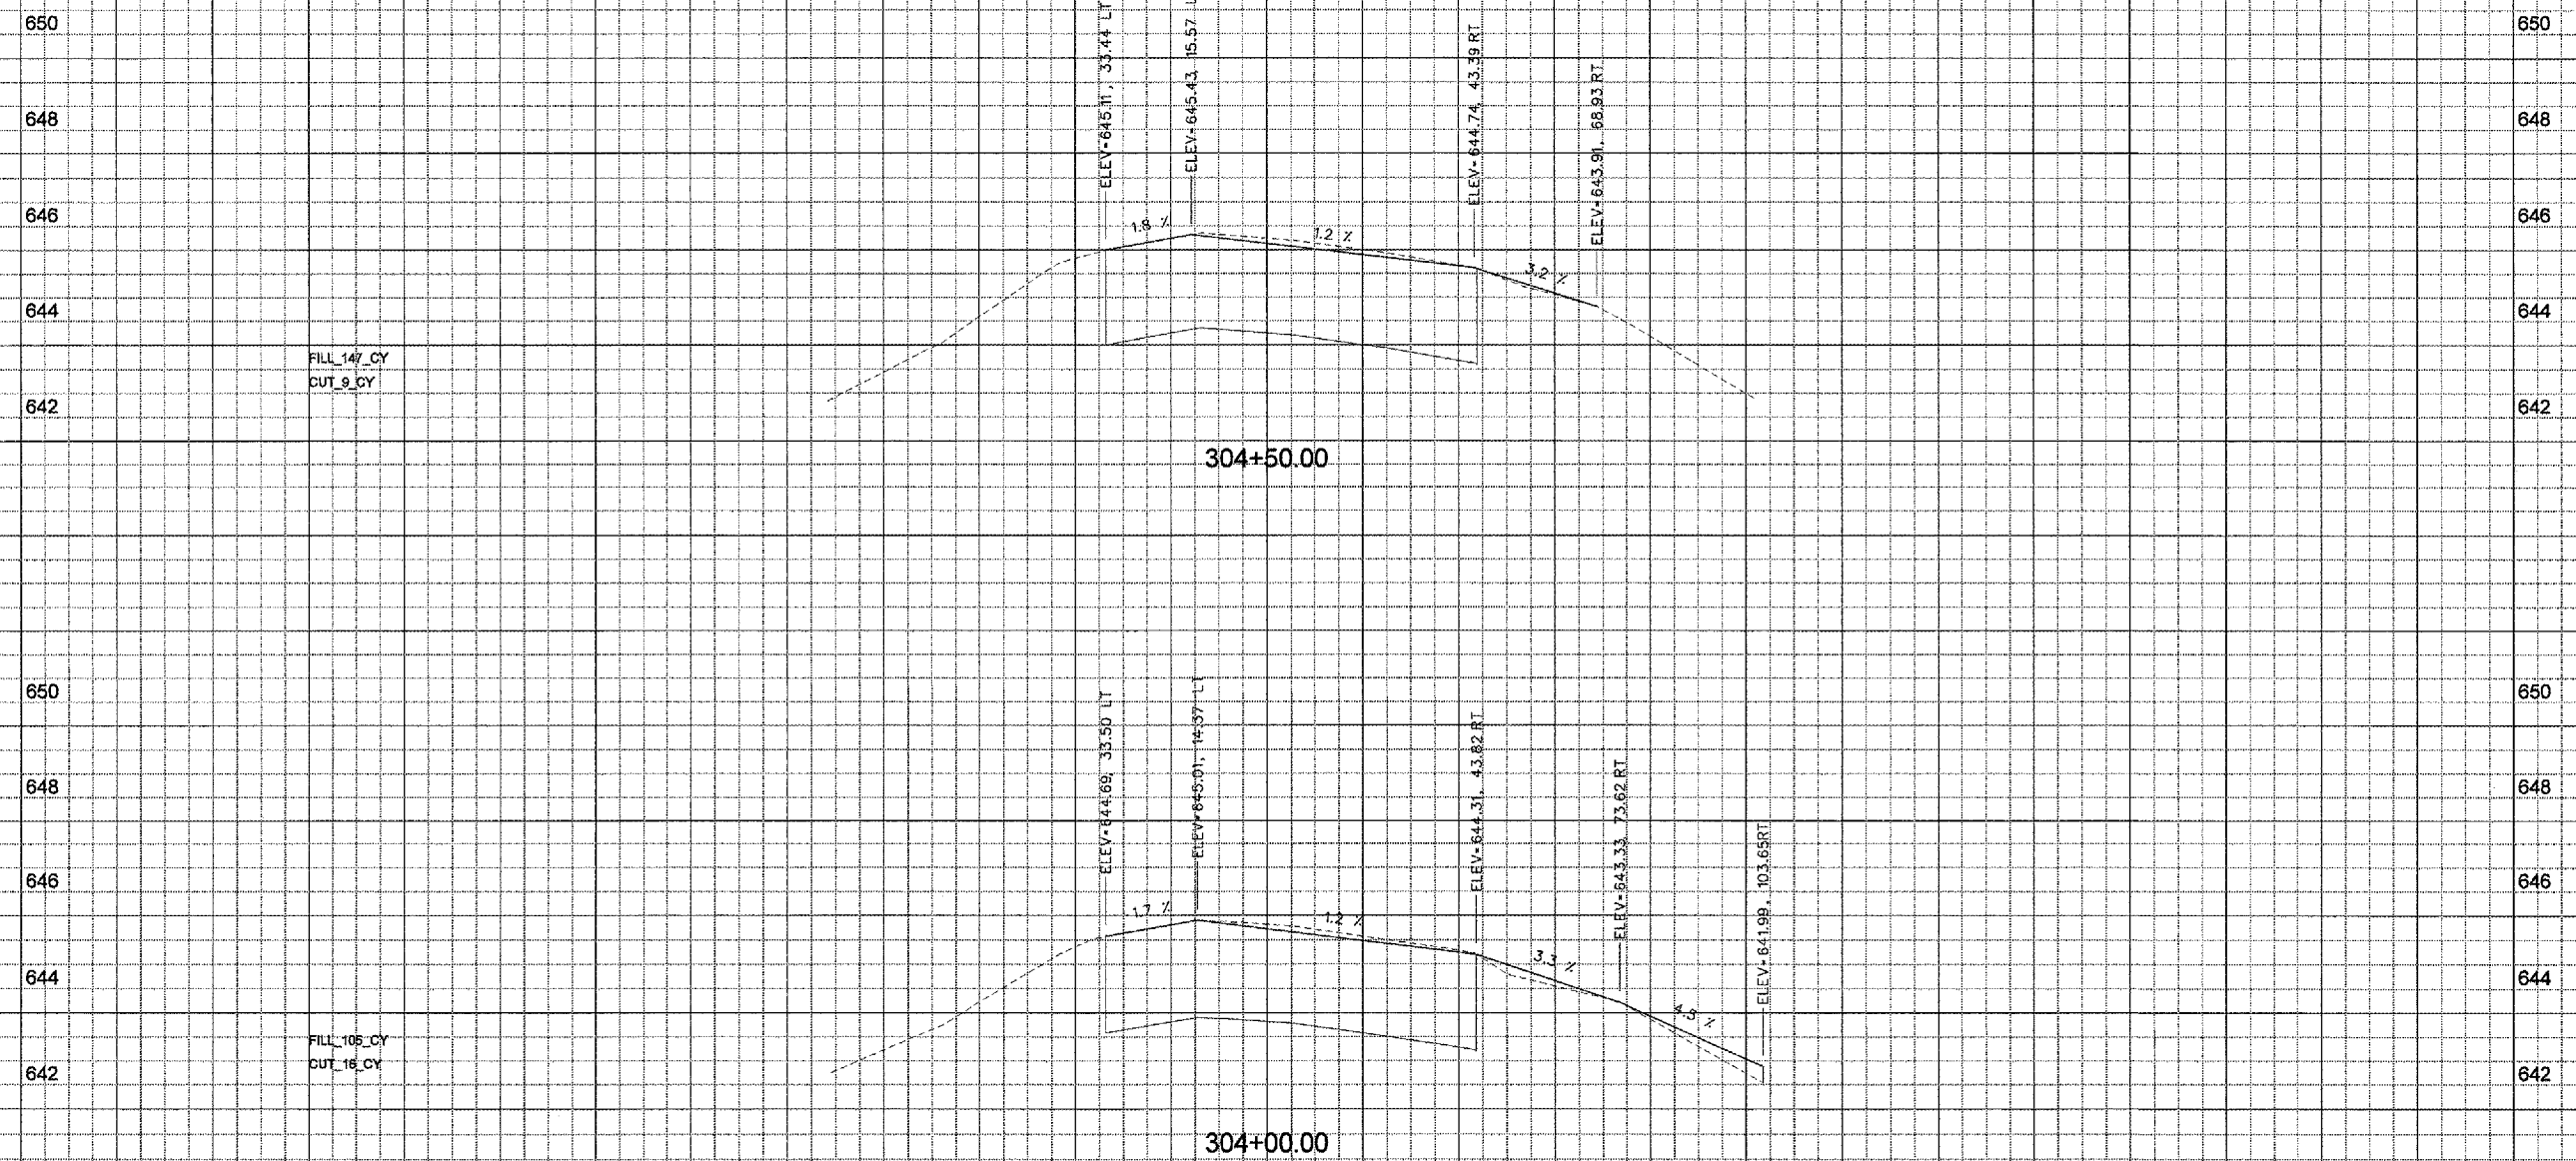

FILL 147_CY
CUT 9_CY

FILL 108_CY
CUT 16_CY


650
648
646
644
642

650
648
646
644
642

260 240 220 200 180 160 140 120 100 80 60 40 20 0 20 40 60 80 100 120 140 160 180 200 220 240



RELOCATE TAXIWAYS A AND D FROM
MID-FIELD INTERSECTION PHASE 2

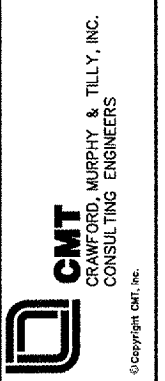

IL PROJECT NUMBER
PIA-3616

FILE:
DESIGN BY: BWG
DRAWN BY: JSP
CHECKED BY: TCS
APPROVED BY: CET
DATE: MAY 12, 2006
JOB No: 04061-03

CROSS SECTIONS
DEMOLITION AREA
SHEET 2 OF 12

7/13/2006 k:\peoria\0406103_03\draw\sheets\055-066_xsec_demo_sheets.dgn