



260 240 220 200 180 160 140 120 100 80 60 40 20 0 20 40 60 80 100 120 140 160 180 200 220 240

PE085

REVISIONS

NUMBER	BY	DATE

0 1 2  
THIS BAR IS EQUAL TO 2"  
AT FULL SCALE (34X22).  
PLOT 1

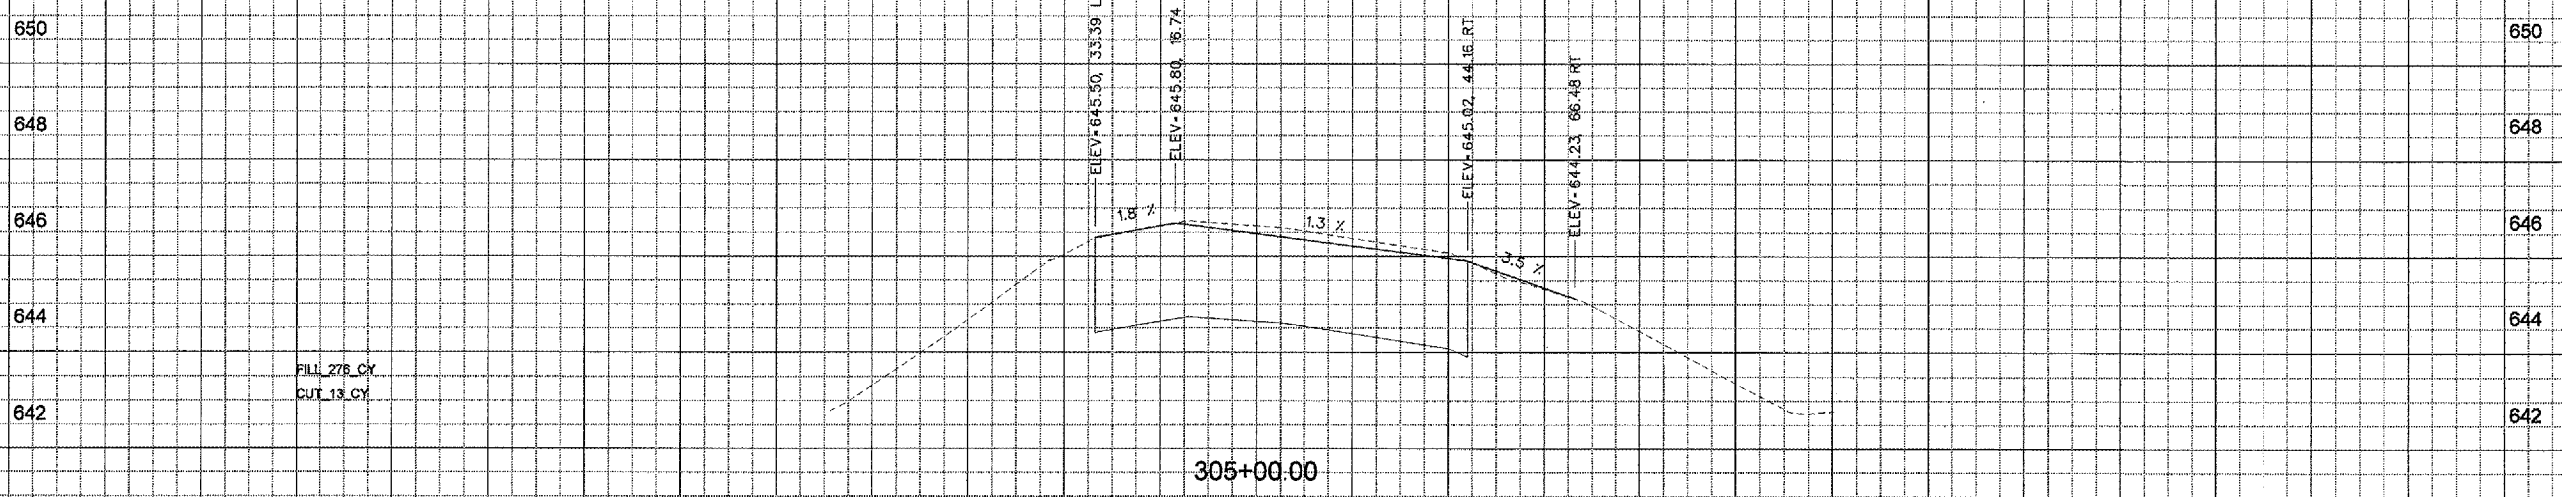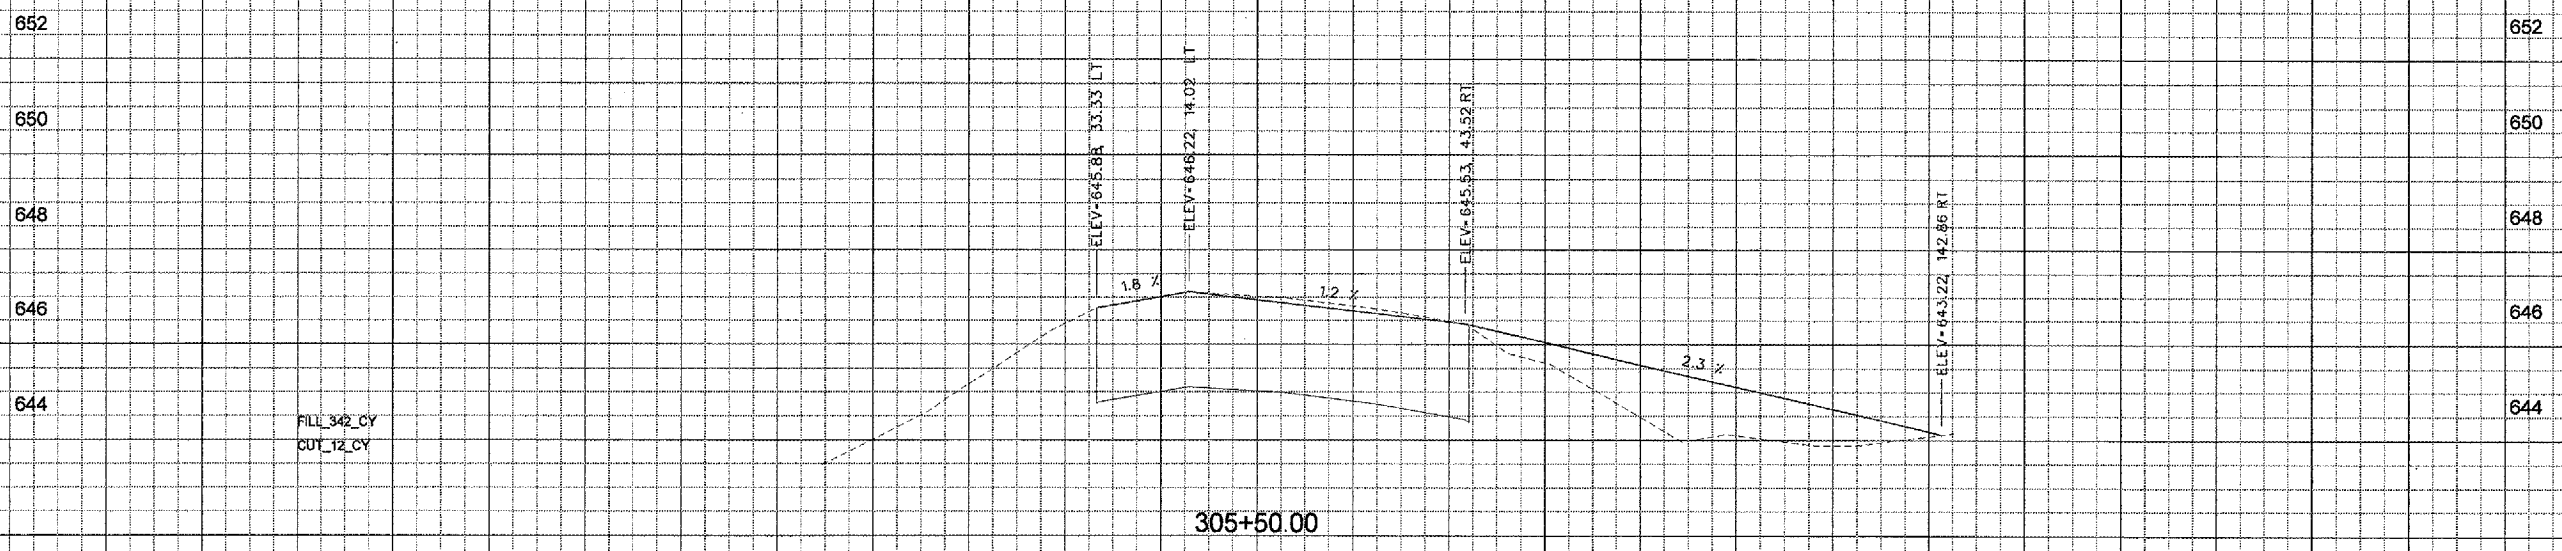

260 240 220 200 180 160 140 120 100 80 60 40 20 0 20 40 60 80 100 120 140 160 180 200 220 240



RELOCATE TAXIWAYS A AND D FROM  
MID-FIELD INTERSECTION PHASE 2



IL PROJECT NUMBER  
PIA-3616

FILE:
DESIGN BY: BWG
DRAWN BY: JSP
CHECKED BY: TCS
APPROVED BY: CET
DATE: MAY 12, 2006
JOB No: 04061-03

CROSS SECTIONS  
DEMOLITION AREA  
SHEET 3 OF 12

SHEET 98 OF 107 SHEETS

7/13/2006 K:\peoria\0406103\_03\draw\sheet\055-066\_xsec\_demo\_sheets.dgn