


7/13/2006 k:\pernia\0408103_03\draw\sheets\055-086_xsec_demo_sheets.dgn

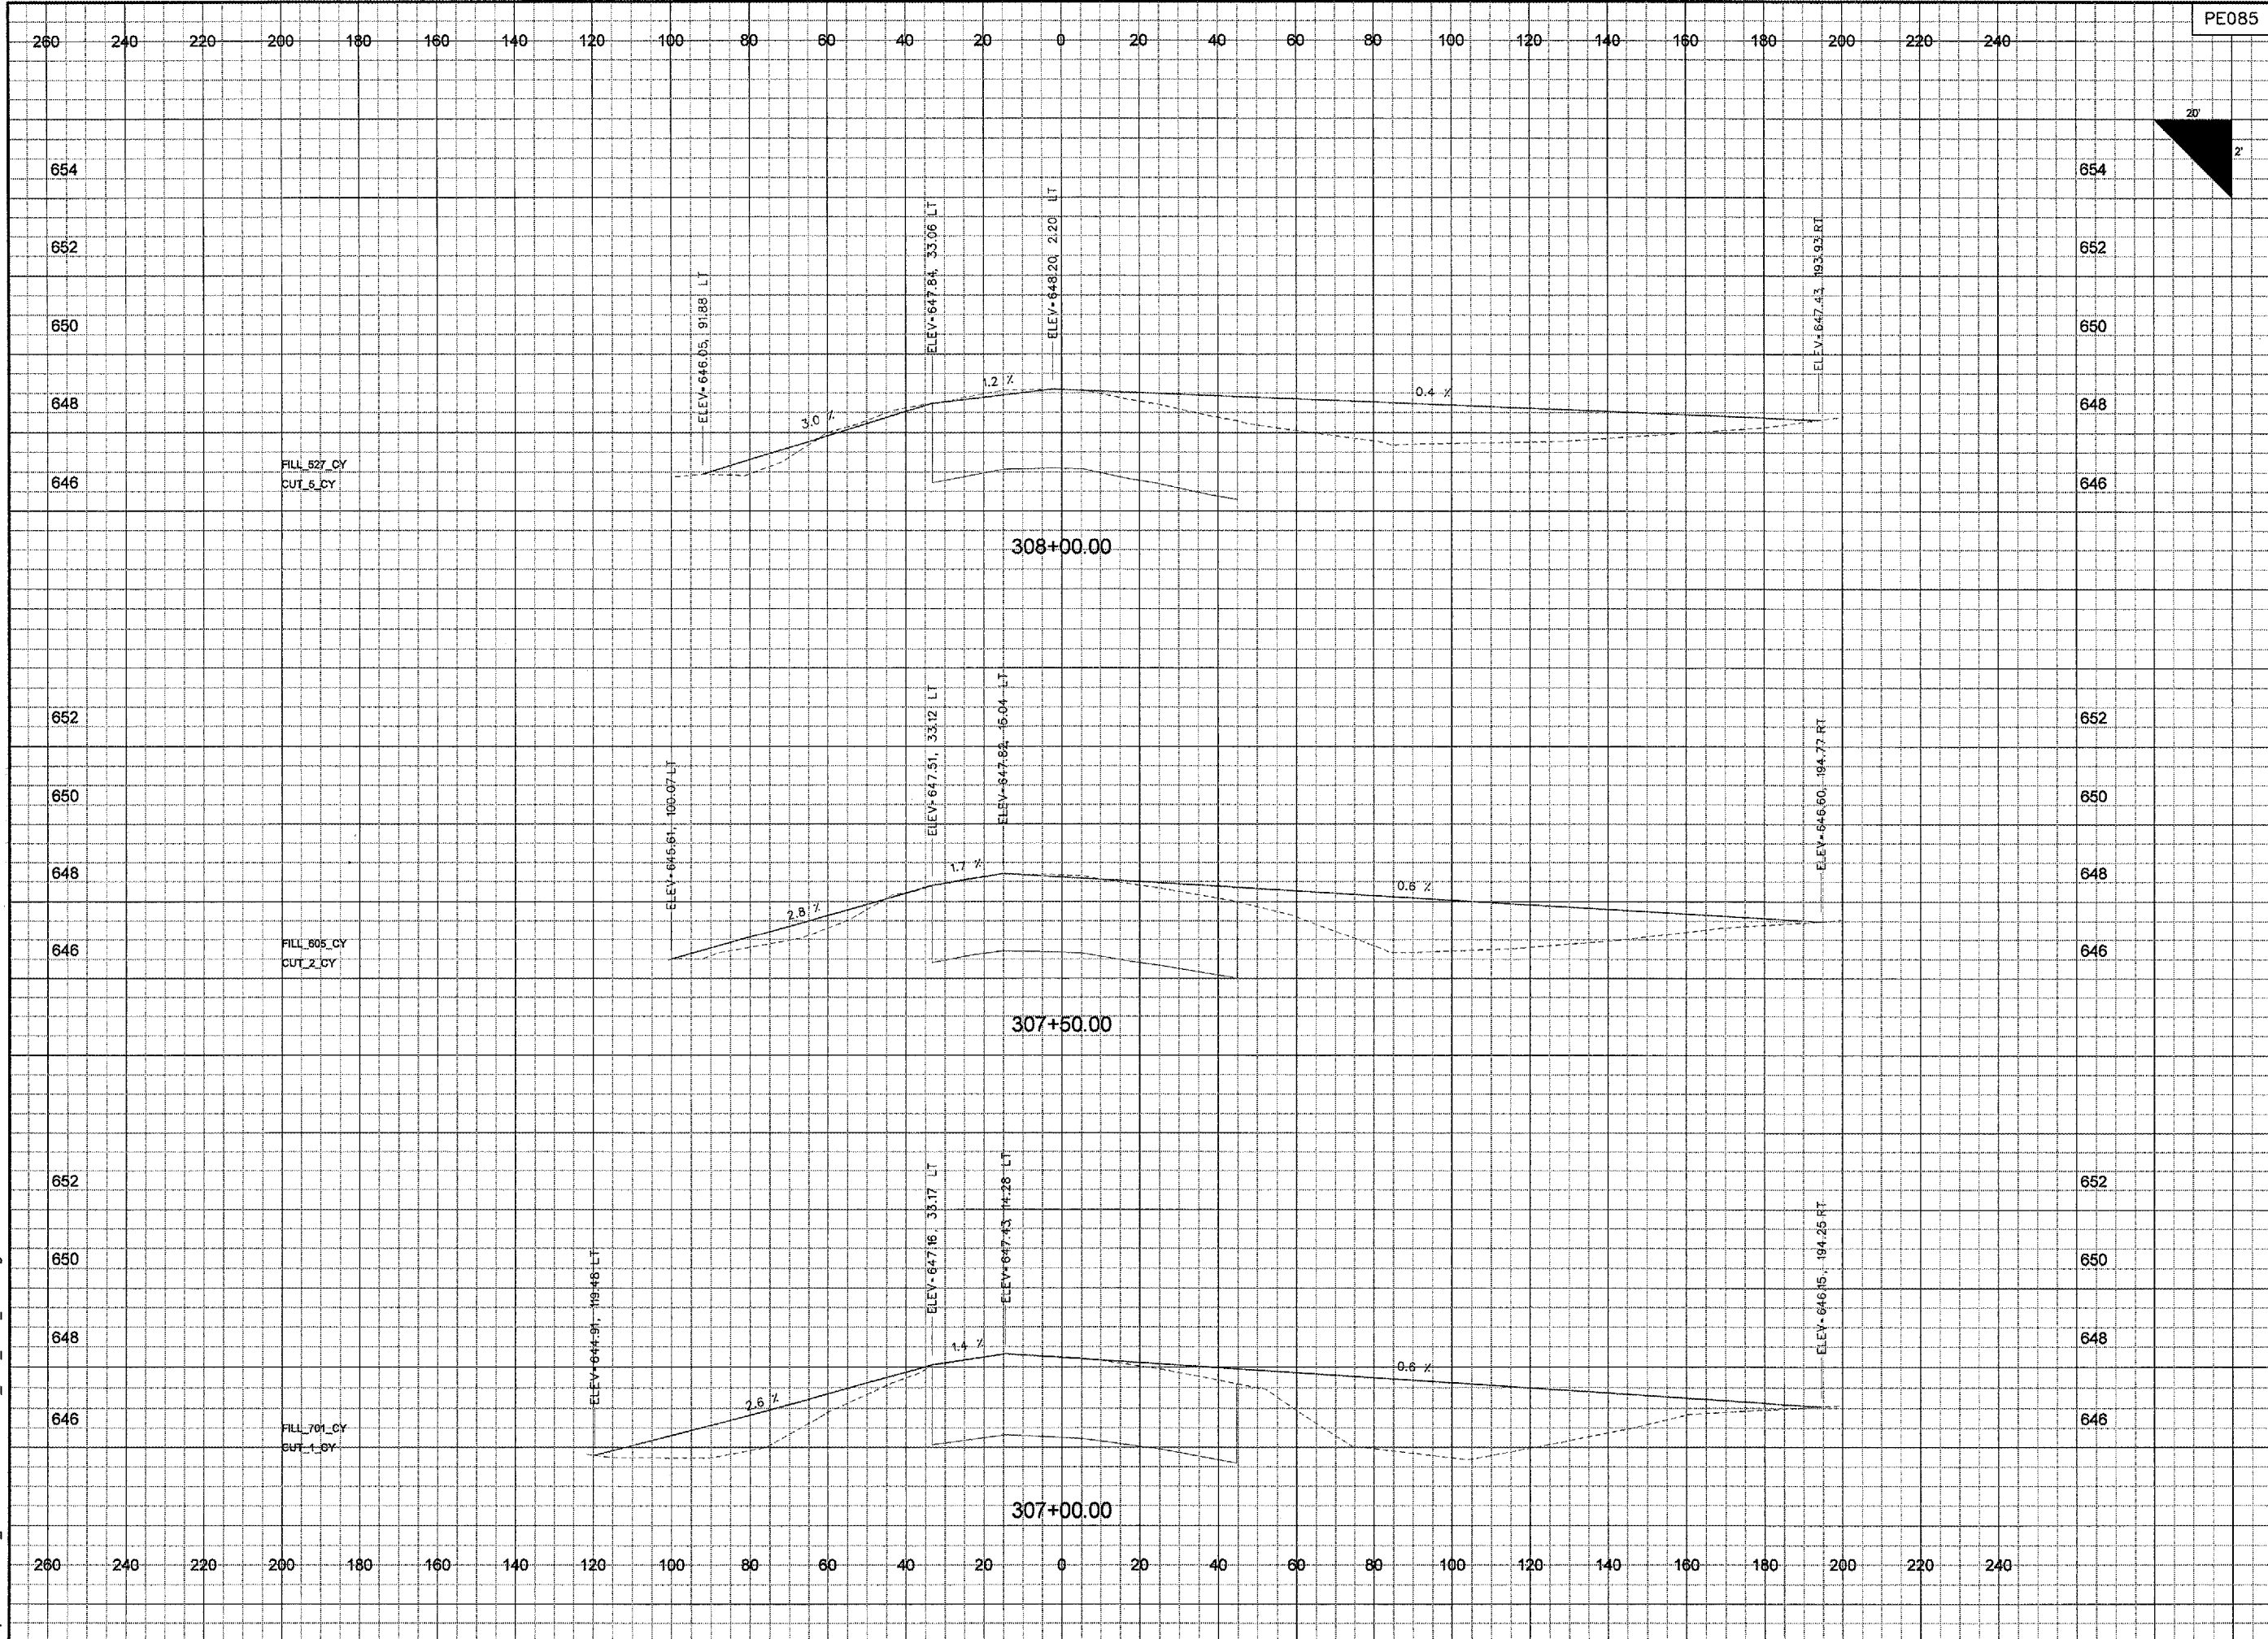

PE085

REVISIONS		
NUMBER	BY	DATE

20' 2'

0 1 2

THIS BAR IS EQUAL TO 2" AT FULL SCALE (34X22). PLOT 1

G R E A T E R

Peria REGIONAL Airport

RELOCATE TAXIWAYS A AND D FROM MID-FIELD INTERSECTION PHASE 2

CMT
CRAWFORD, MURPHY & TILLY, INC.
CONSULTING ENGINEERS

© Copyright CMT, Inc.

PROJECT NUMBER	PIA-3616
FILE:	
DESIGN BY:	BWG
DRAWN BY:	JSP
CHECKED BY:	TCS
APPROVED BY:	CET
DATE:	MAY 12, 2006
JOB No:	04081-03
CROSS SECTIONS	DEMOLITION AREA
SHEET 5 OF 12	
SHEET 100 OF 107 SHEETS	