



260 240 220 200 180 160 140 120 100 80 60 40 20 0 20 40 60 80 100 120 140 160 180 200 220 240

PE085


REVISIONS

NUMBER	BY	DATE

0 1 2  
THIS BAR IS EQUAL TO 2'  
AT FULL SCALE (34X22).  
PLOT 1

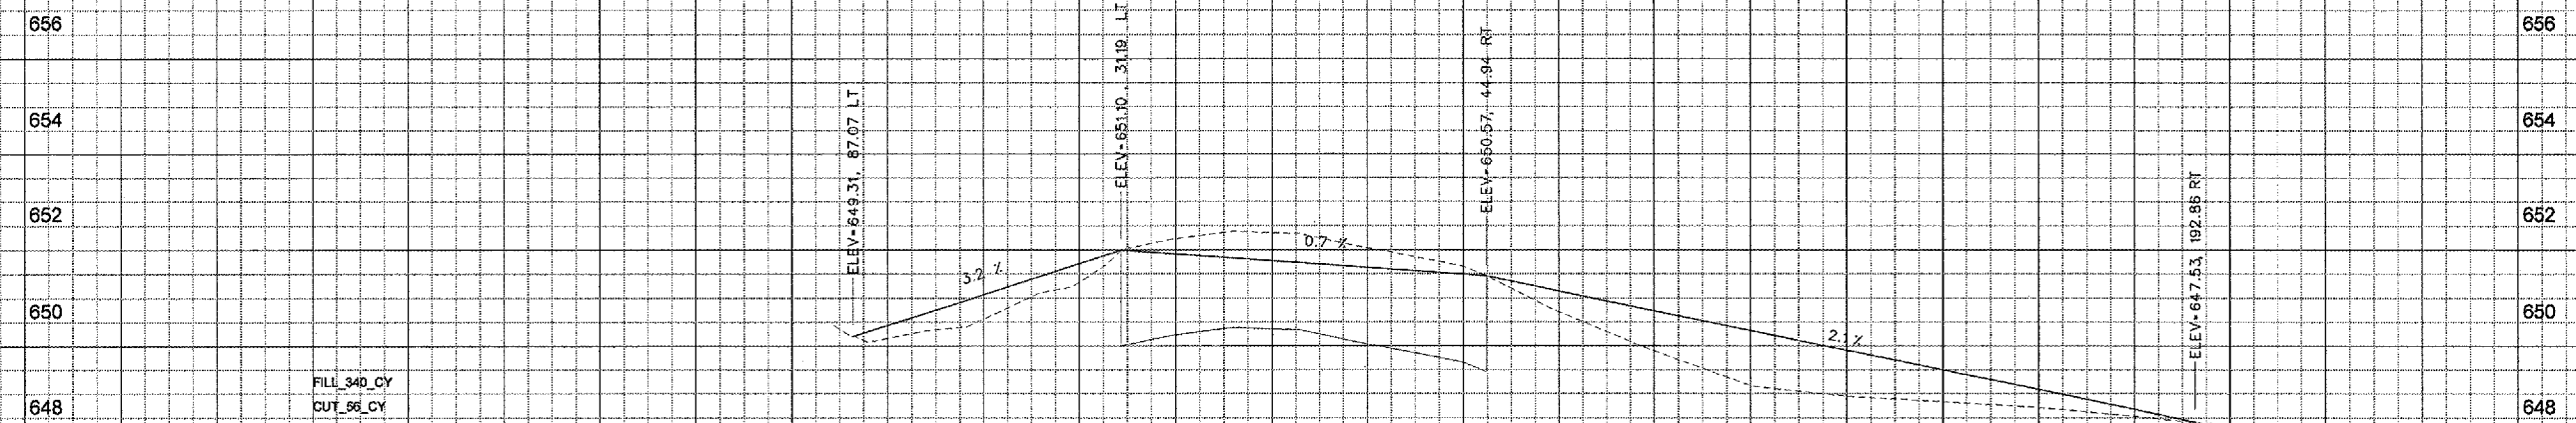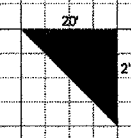

FILL 340\_CY  
CUT 66\_CY

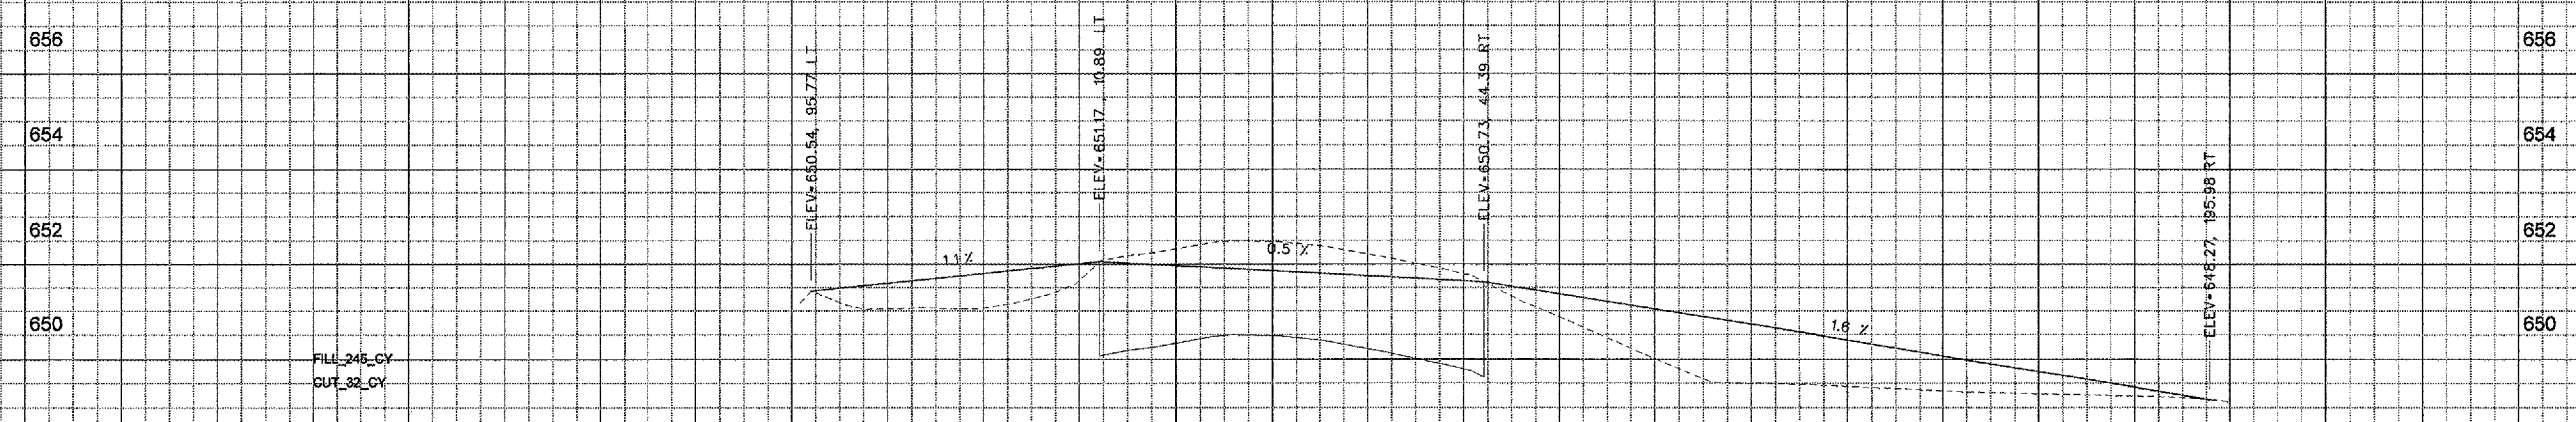

FILL 246\_CY  
CUT 32\_CY

260 240 220 200 180 160 140 120 100 80 60 40 20 0 20 40 60 80 100 120 140 160 180 200 220 240



RELOCATE TAXIWAYS A AND D FROM  
MID-FIELD INTERSECTION PHASE 2



IL PROJECT NUMBER  
PIA-3616

FILE:
DESIGN BY: BWG
DRAWN BY: JSP
CHECKED BY: TCS
APPROVED BY: CET
DATE: MAY 12, 2006
JOB No: 04081-03

CROSS SECTIONS  
DEMOLITION AREA  
SHEET 9 OF 12

SHEET 104 OF 107 SHEETS

7/13/2006 K:\peoria\0408103\_03\draw\sheets\055-066\_xsec\_demo\_sheets.dgn