


1/13/2006  
c:\peoria\0406103\_03\drawsheets\055-086\_xsec\_demo\_sheets.dgn

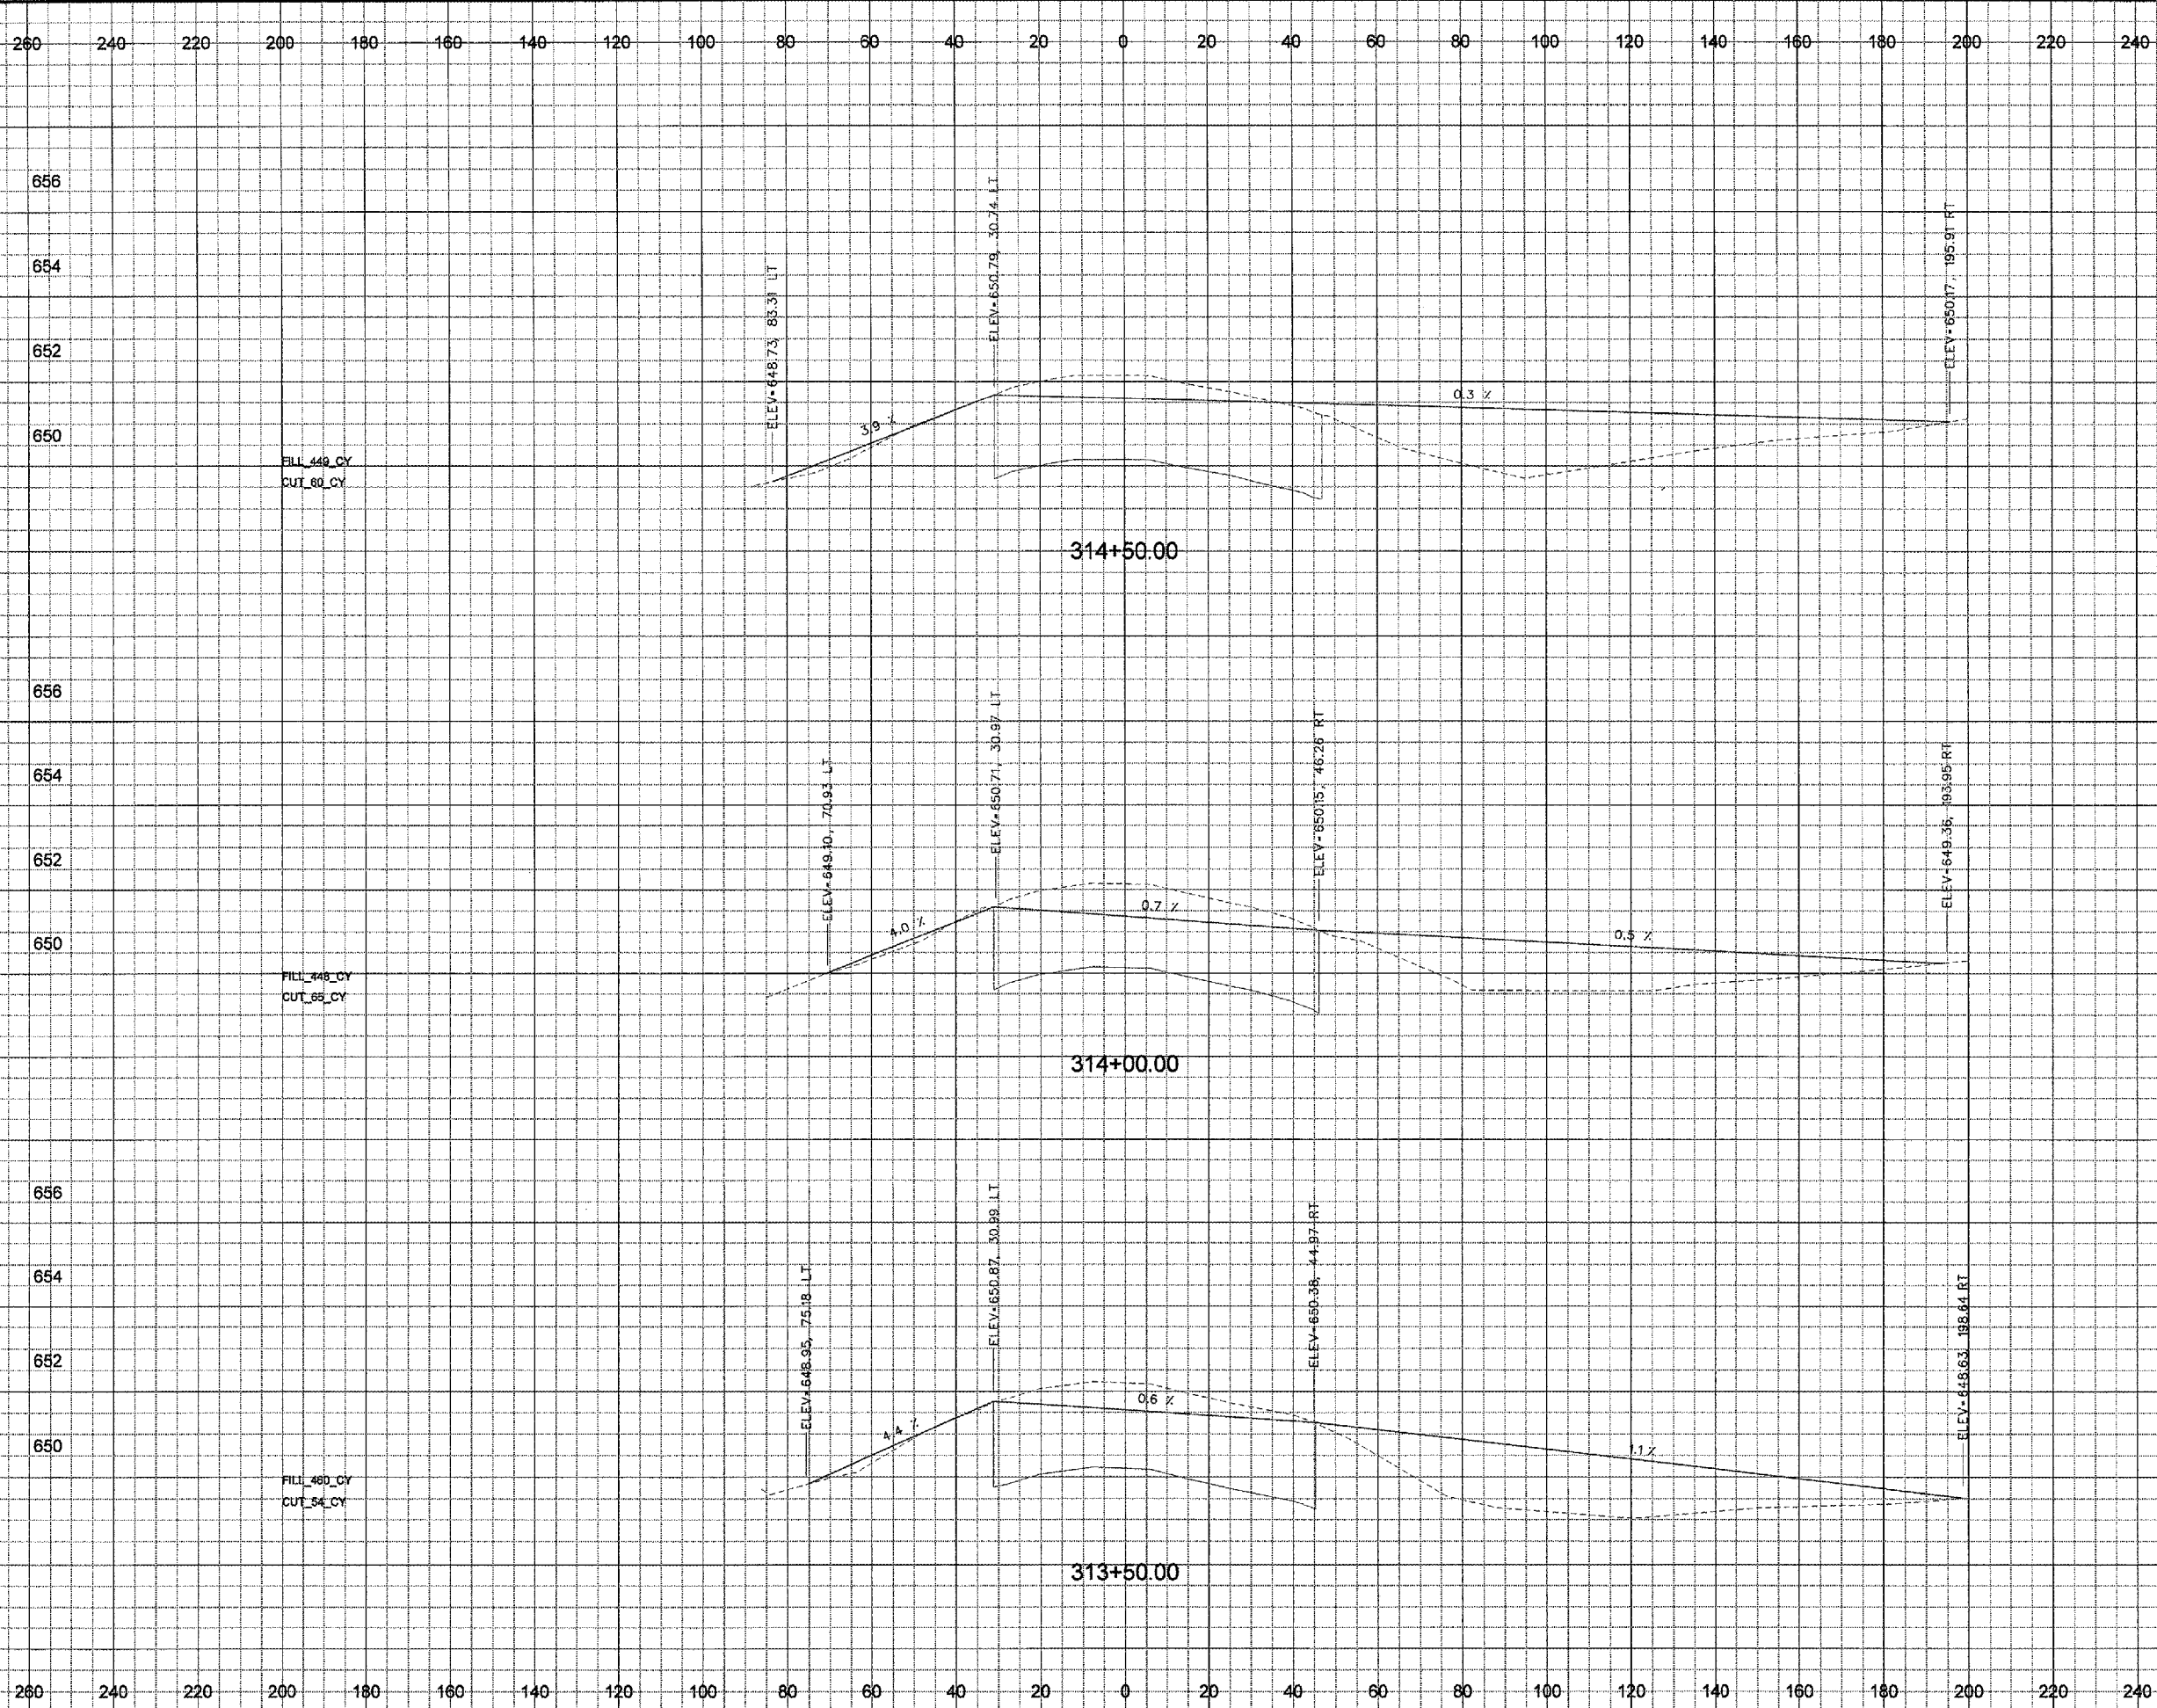

PE085


REVISIONS

NUMBER	BY	DATE

0 1 2  
THIS BAR IS EQUAL TO 2'  
AT FULL SCALE (34X22).  
PLOT 1



RELOCATE TAXWAYS A AND D FROM  
MID-FIELD INTERSECTION PHASE 2

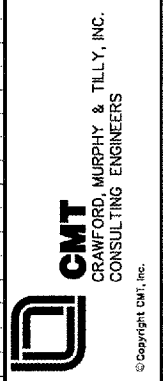

IL PROJECT NUMBER  
PIA-3616

FILE:
DESIGN BY: BWG
DRAWN BY: JSP
CHECKED BY: TCS
APPROVED BY: CET
DATE: MAY 12, 2006
JOB No: 04081-03

CROSS SECTIONS  
DEMOLITION AREA  
SHEET 10 OF 12