


JUL 11, 2006 11:27 PM RAW
 I:\AIRPORTS\QUINCY\B2408TYCD\AIRPORT\PROJECTS\151MRK.DWG - MARKING

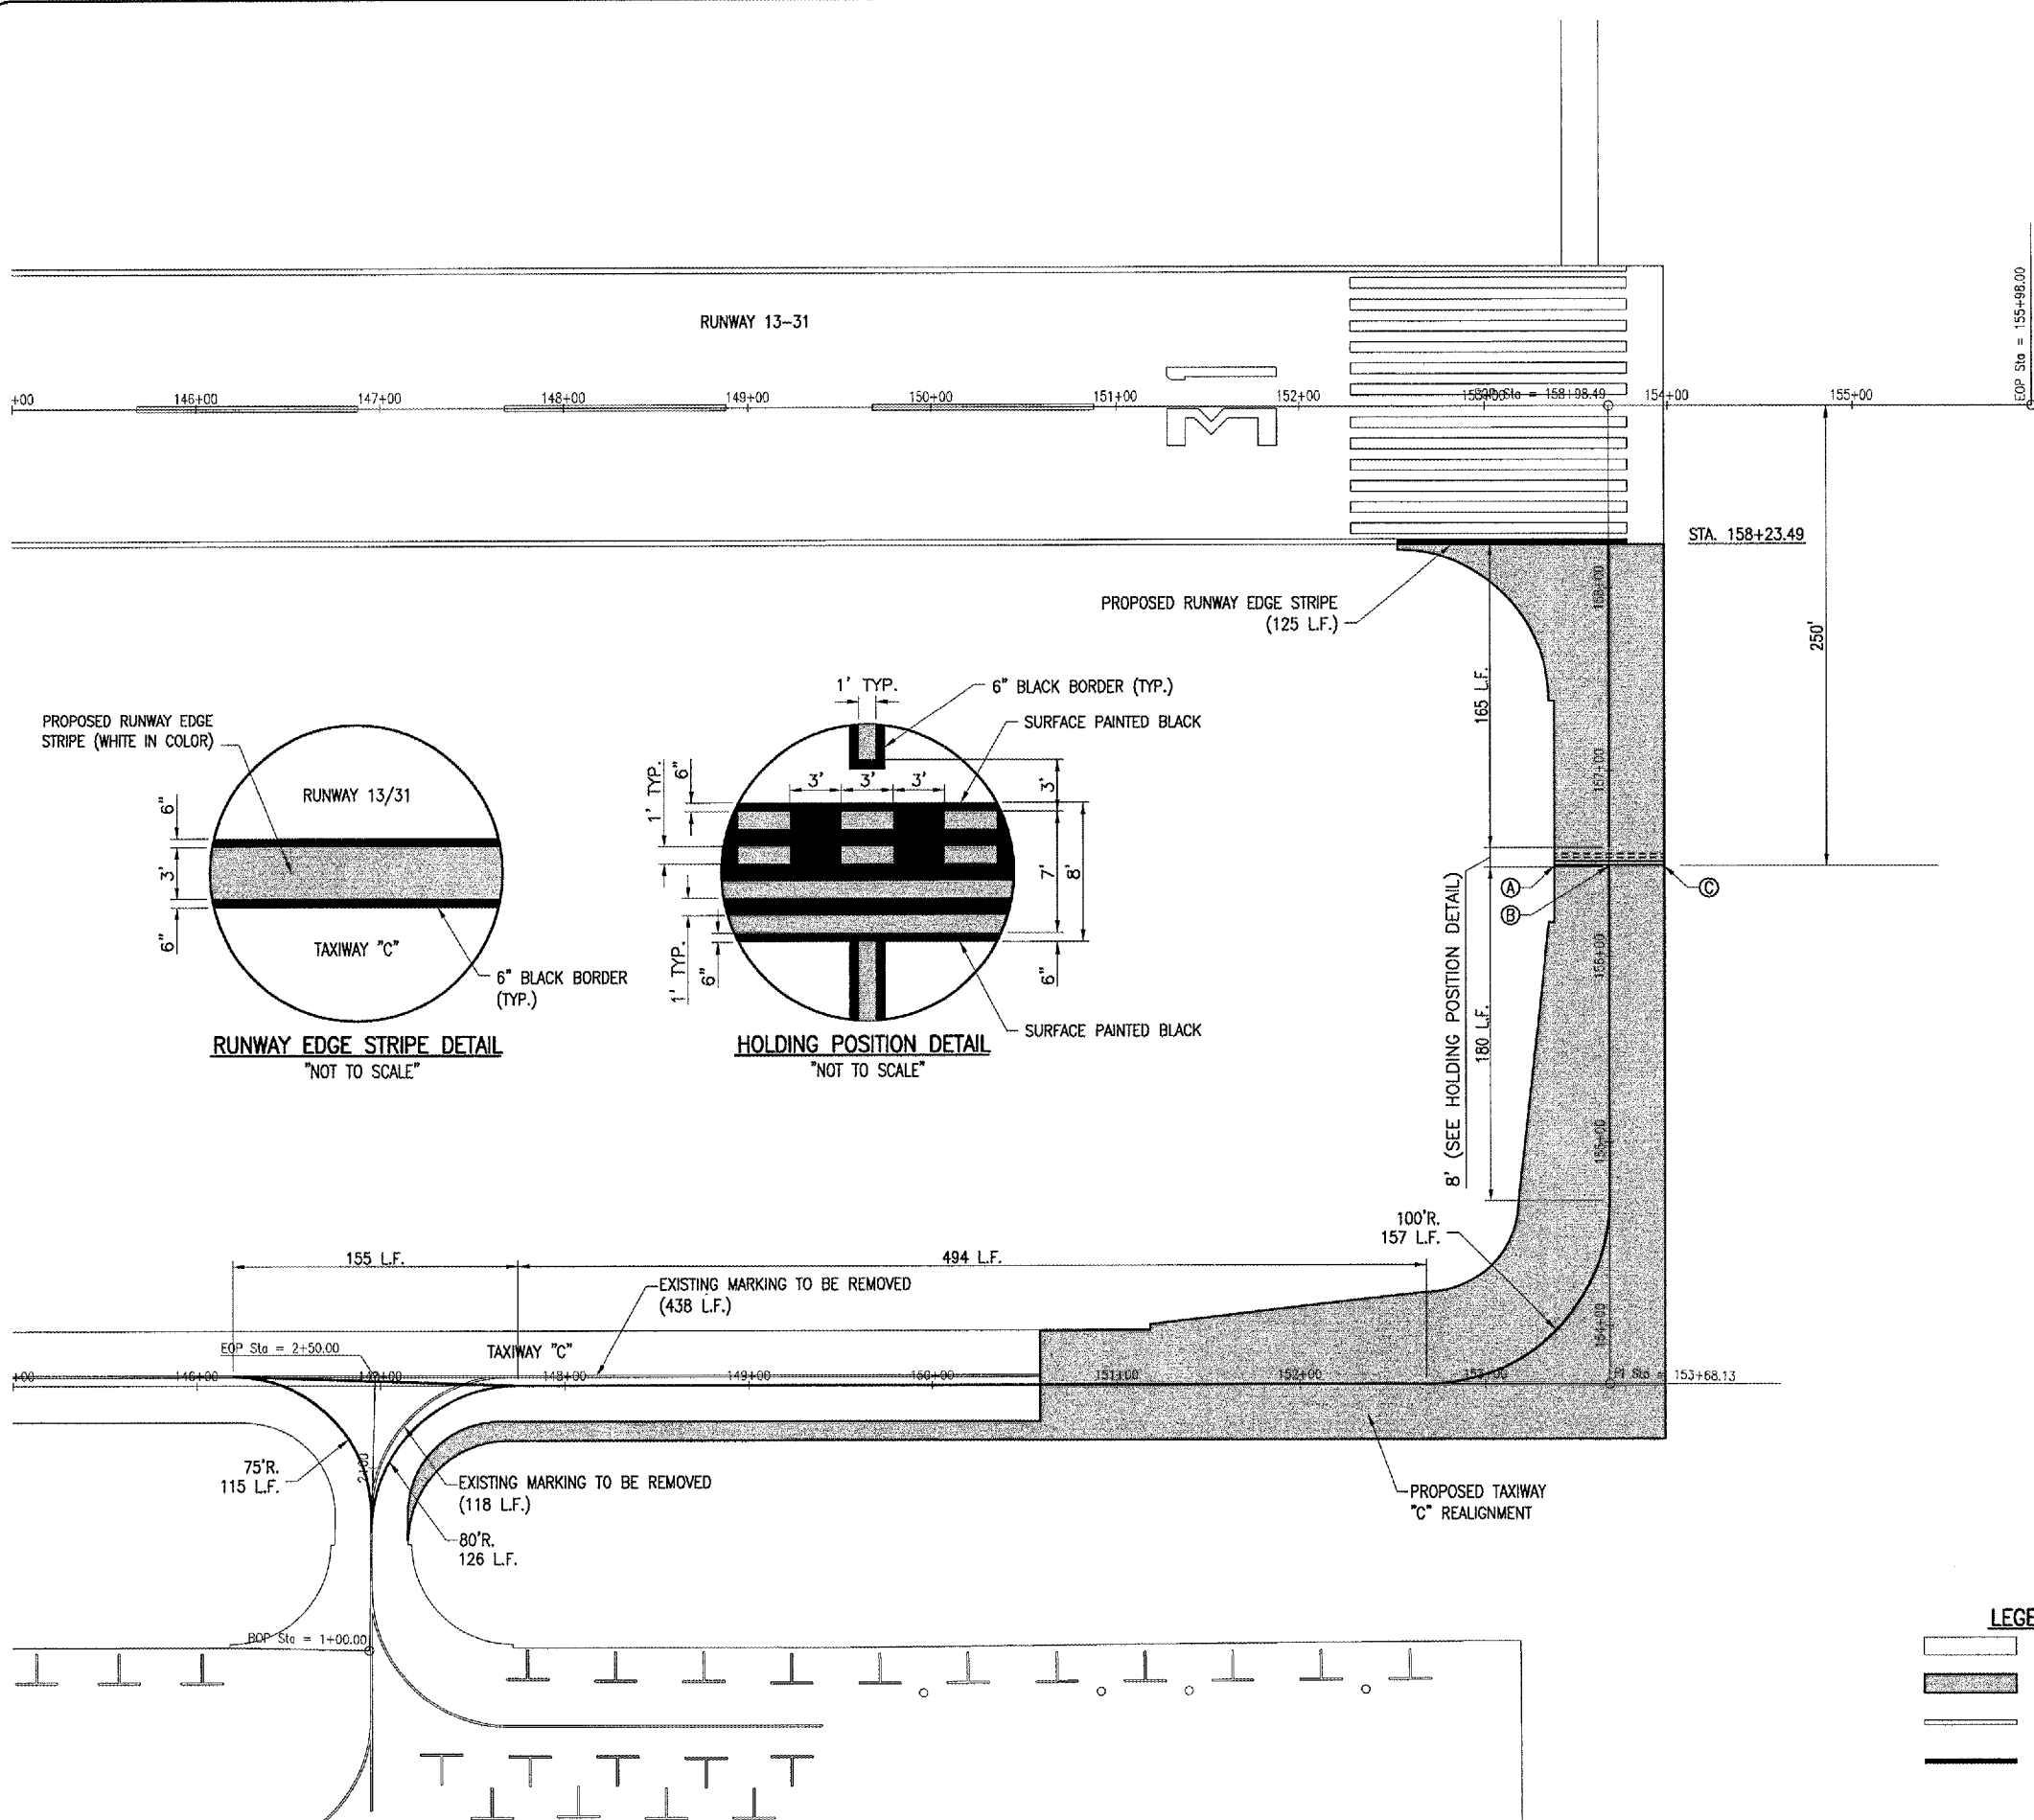

MARKING NOTES

ALL RUNWAY MARKING WILL BE SOLID AND WHITE IN COLOR. THE RUNWAY EDGE STRIPE WILL BE 3 FT IN WIDTH.

THE TAXIWAY CENTERLINE STRIPE AND HOLDING POSITION MARKING WILL BE SOLID AND YELLOW IN COLOR. THE TAXIWAY CENTERLINE WILL BE 1 FT IN WIDTH AND REQUIRE TWO APPLICATIONS. THE HOLDING POSITION MARKINGS WILL BE AS SPECIFIED IN THE DETAILS SHOWN ON THIS SHEET.

ALL PROPOSED MARKING WILL BE LOCATED AS SHOWN ON THIS SHEET.

ALL YELLOW & WHITE PROPOSED MARKING WILL HAVE A REFLECTIVE MEDIA APPLIED IN ACCORDANCE WITH THE SPECIFICATIONS.

BLACK MARKING WILL NOT REQUIRE REFLECTIVE MEDIA.

CUT-OFF SHEETS WILL BE REQUIRED TO INSURE STRAIGHT EDGES.

ALL PROPOSED MARKING ON EXISTING AND PROPOSED PAVEMENT SHALL HAVE A 6 INCH WIDE (MIN.) BLACK OUTLINE.

ALL PROPOSED MARKING ITEMS WILL BE PAID FOR AS FOLLOWS:
 AR620520 "PAVEMENT MARKING-WATERBORNE" - PER SQ. FT.
 AR620525 "PAVEMENT MARKING-BLACK BORDER" - PER SQ. FT.

WHERE CALLED FOR, THE CENTERLINE TAXIWAY WILL BE REMOVED BY SAND BLASTING, OR WATER BLASTING, OR OTHER APPROVED METHODS.

ALL PERMANENT MARKING REMOVAL ITEMS WILL BE PAID FOR AS FOLLOWS:
 AR620900 "PAVEMENT MARKING REMOVAL" - PER SQ. FT.

COORDINATE DATA

POINT ID.	STATION	OFFSET	NORTHING	EASTING
A	156+48.49	30' LT.	1191805.3875	2010248.9904
B	156+48.49	0	1191783.8114	2010269.8344
C	156+48.49	30' RT.	1191762.2353	2010290.6784

MARKING QUANTITIES - AR620520

DESCRIPTION	TOTAL (S.F.)
TAXIWAY CENTERLINE STRIPING - YELLOW	1,392
TAXIWAY HOLDING POSITION - YELLOW	180
TOTAL YELLOW:	1,572
RUNWAY EDGE STRIPE - WHITE	375
TOTAL WHITE:	375
TOTAL MARKING:	1,947


MARKING QUANTITIES - AR620525

DESCRIPTION	TOTAL (S.F.)
TAXIWAY CENTERLINE OUTLINE - BLACK	1,396
TAXIWAY HOLDING POSITION OUTLINE - BLACK	480
RUNWAY EDGE STRIPE - BLACK	127
TOTAL BLACK:	2,003

MARKING REMOVAL QUANTITIES - AR620900

DESCRIPTION	TOTAL (S.F.)
TAXIWAY CENTERLINE STRIPING - YELLOW	556
TAXIWAY CENTERLINE OUTLINE - BLACK	556
TOTAL REMOVAL:	1,112

- LEGEND**
- EXISTING PAVEMENT
 - PROPOSED IMPROVEMENTS
 - EXISTING MARKING
 - PROPOSED MARKING

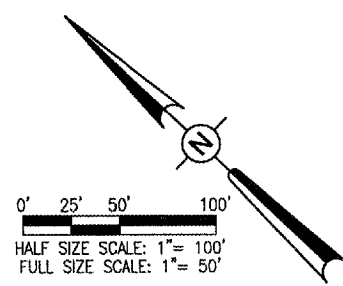

Q1055

REVISION	DATE	BY

QUINCY REGIONAL AIRPORT
 BALDWIN FIELD
 ADAMS COUNTY, ILLINOIS

QUINCY Regional Airport
 ILLINOIS
 ILL. PROJ.: UN-3358
 A.I.P. PROJ.: 3-17-0085-XX

HEI Project No. 82408TYCD.0240
 Filename: R-151MRK.DWG
 Scale: 1"= 50'
 Date: 06/19/06

LAYOUT	RAW	06/19/06
DRAWN	BAK	06/19/06
REVIEWED	RAW	07/12/06

HANSON
 Hanson Professional Services Inc.
 1825 South Sixth Street
 Springfield, Illinois 62703-2886
 Offices Nationwide

REALIGN AND
 WIDEN TAXIWAY "C"
 PROPOSED
 MARKING
 PLAN