




JUL 11, 2006 11:43 PM RAW
 I:\AIRPORTS\QUINCY\82406TCD\AIRPORT\SHEETS\R-303XS.DWG - STA. 151+00 - STA. 153+38.13

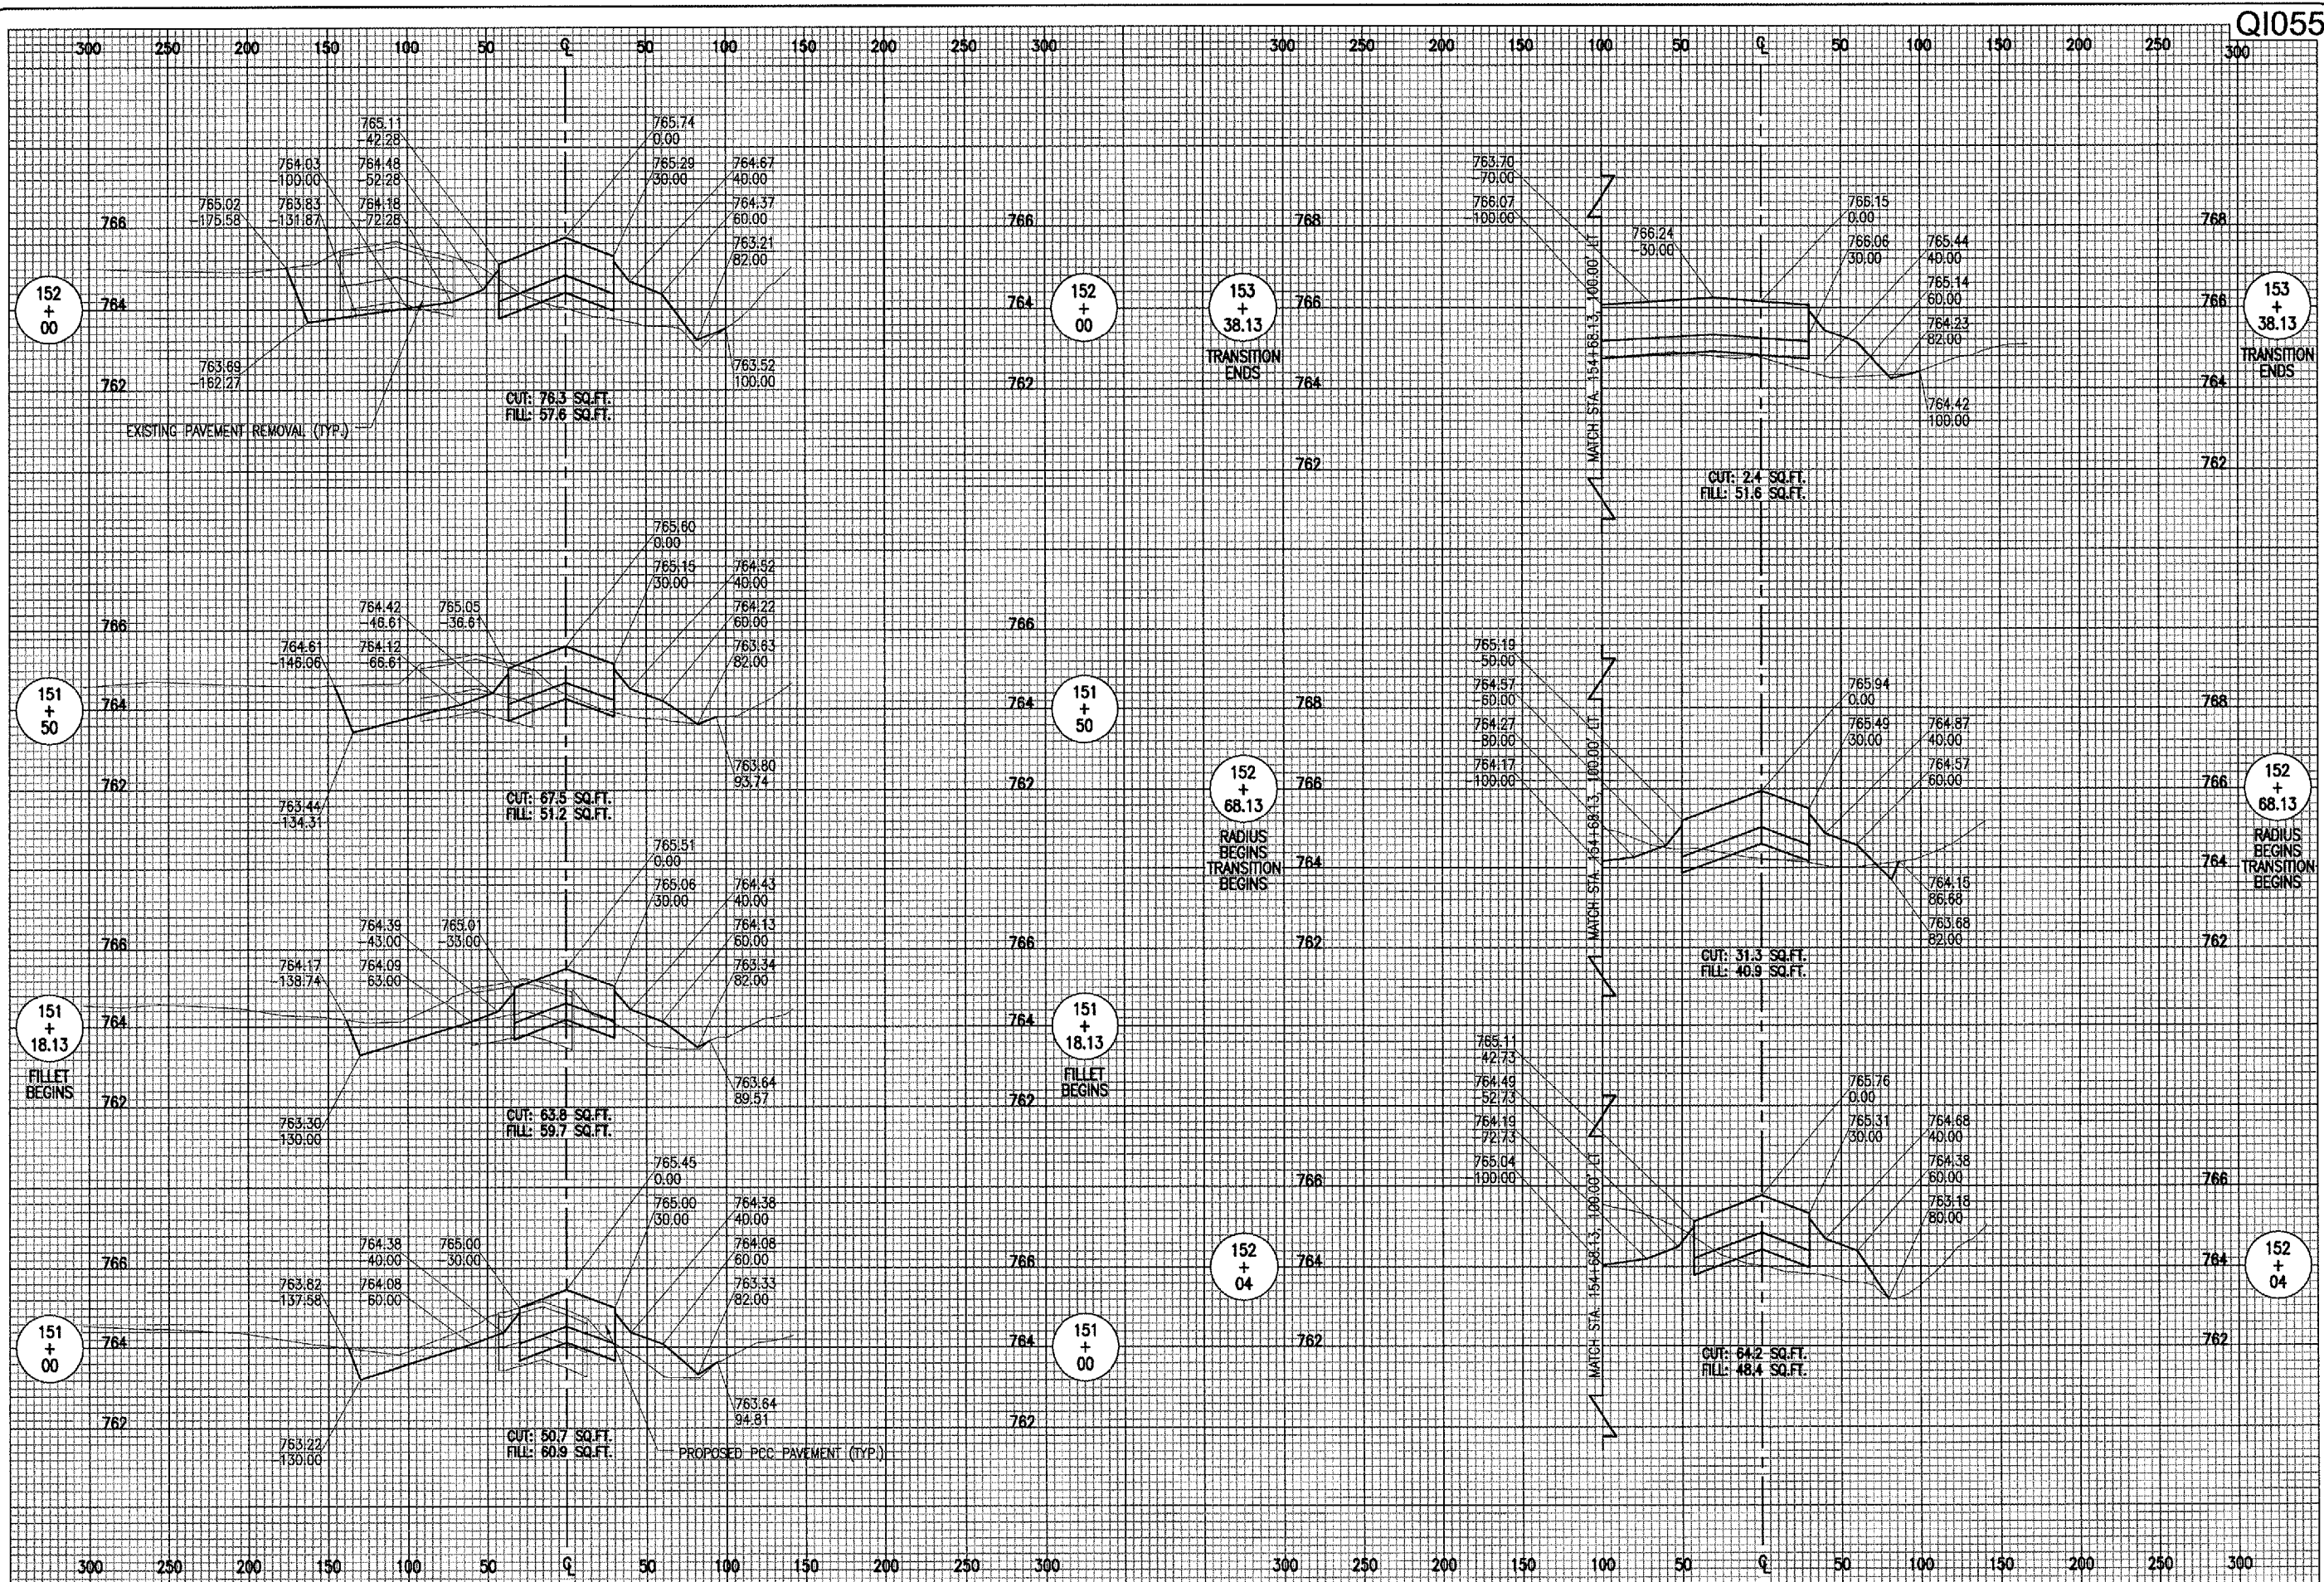

Q1055

BY	
REVISION	
DATE	
QUINCY REGIONAL AIRPORT BALDWIN FIELD ADAMS COUNTY, ILLINOIS	
	
I.L. PROJ.: UIN-3338 A.I.P. PROJ.: 3-17-0085-XX	
IET Project No. 82406TCD Filename R-303XS.DWG Scale 1" = 50'H. & 2" Date 06/21/06	LAYOUT RAW 06/19/06 DRAWN CCC 06/21/06 REVIEWED RAW 07/12/06
	
Hanson Professional Services Inc. 1525 South Sixth Street Springfield, Illinois 62703-2886 Offices Nationwide	
REALIGN AND WIDEN TAXIWAY "C" PROPOSED CROSS-SECTIONS STA. 151+00 TO STA. 153+38.13	
22 22 of 24 sheets	