


PROPOSED TYPICAL SECTION  
 RUNWAY 13-31, STA. 85+50 TO 89+33

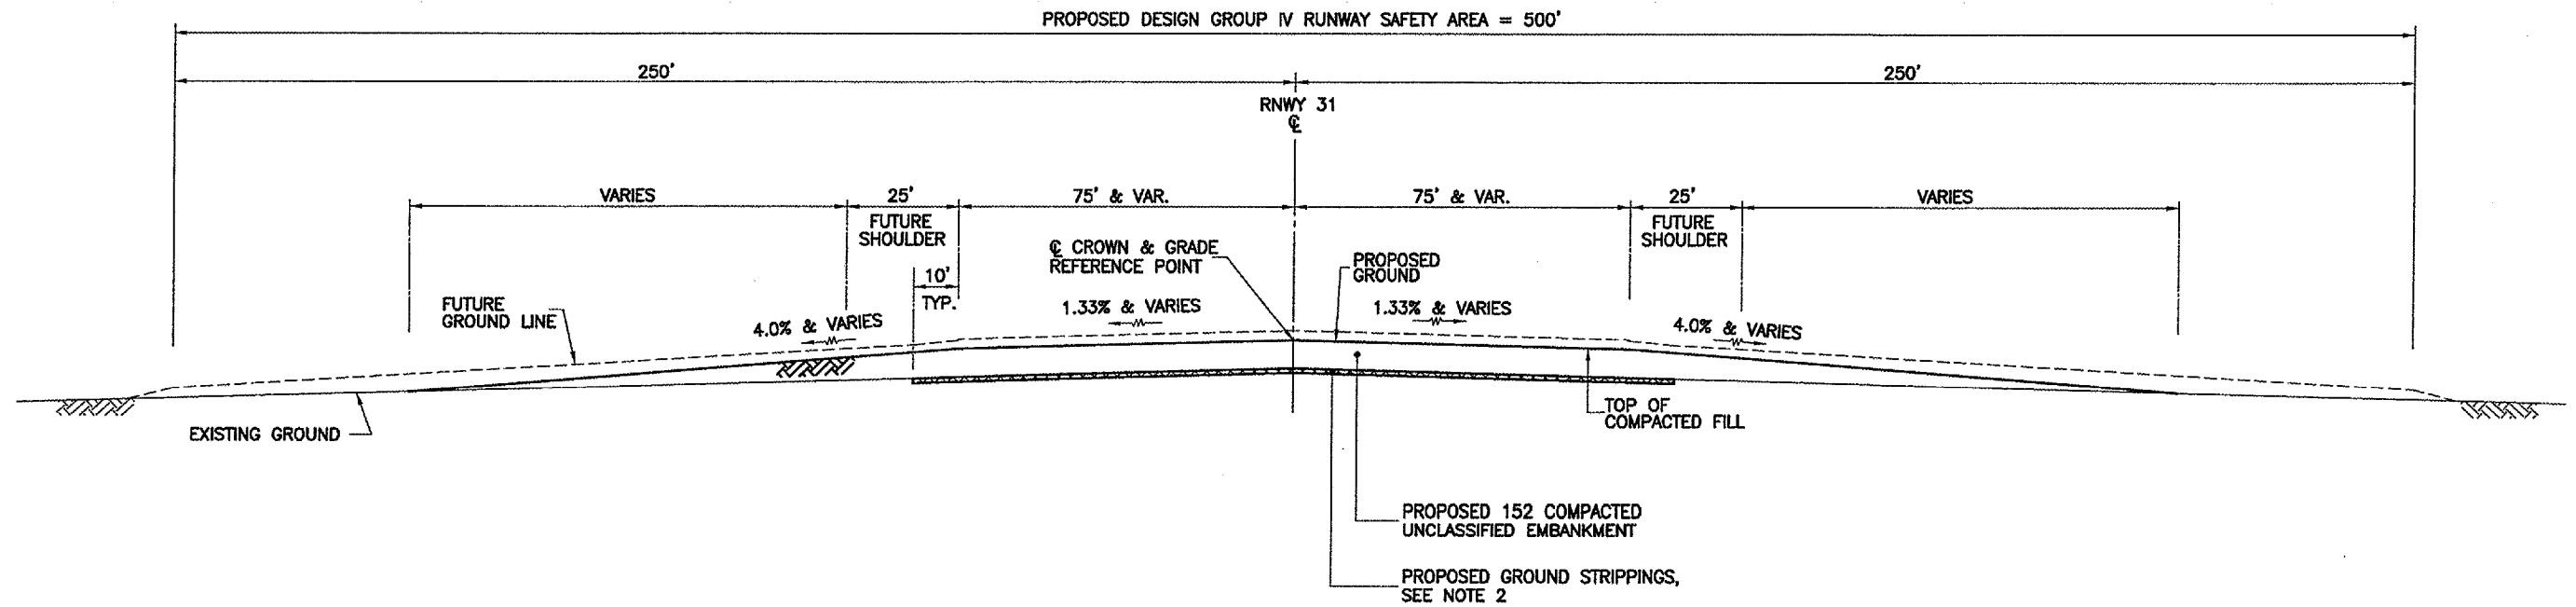

**SOIL MATERIAL LEGEND:**

	UNCOMPACTED FILL MATERIALS
	COMPACTED FILL MATERIALS
	GROUND STRIPPING

**NOTES:**

1. ALL CROSS SECTION SLOPES SUBJECT TO CHANGE, AS DIRECTED BY THE RESIDENT ENGINEER, AT THE TIME OF CONSTRUCTION. SEE SPECIAL PROVISIONS FOR ADDITIONAL INFORMATION.
2. THE EXISTING GROUND MATERIALS UNDER THE FUTURE PAVEMENT SURFACES SHALL BE REMOVED TO A DEPTH OF 6" FROM THE EXISTING SURFACE PRIOR TO PLACEMENT OF EMBANKMENT MATERIALS. THE SURFACE MATERIALS SHALL BE INCORPORATED INTO THE SHOULDER FILL AREAS. THE COST OF GROUND STRIPPING SHALL BE INCLUDED IN THE CONTRACT UNIT PRICES. SEE SPECIAL PROVISIONS FOR ADDITIONAL INFORMATION.

