



PROPOSED TYPICAL SECTION

CUT AREA:
RUNWAY 13-31, STA. 88+00 TO 93+50, RIGHT

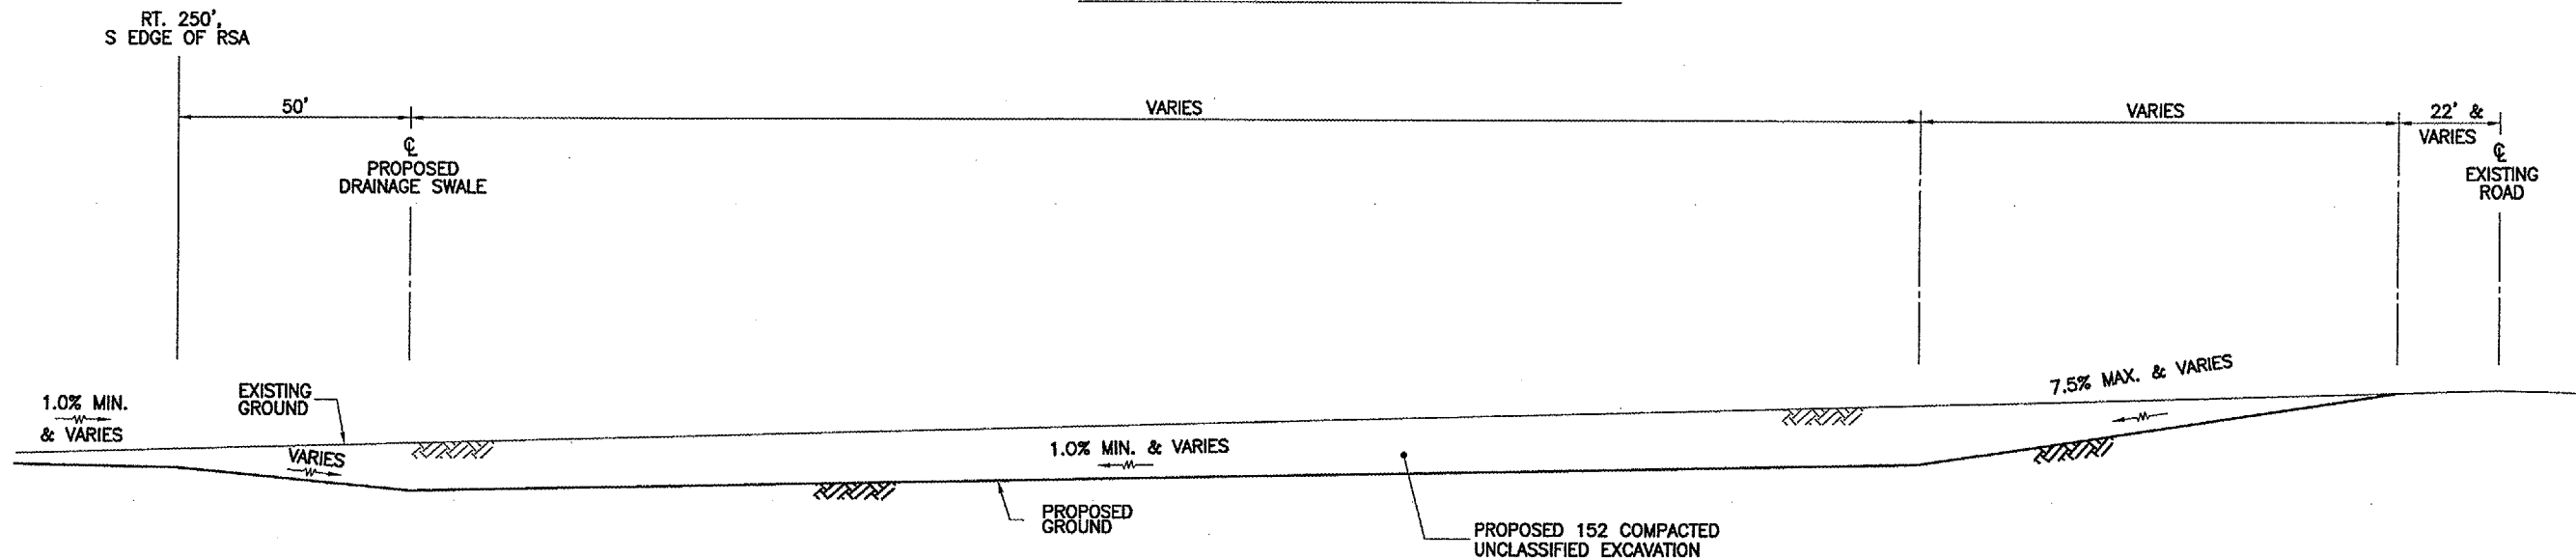


NOTE:

ALL CROSS SECTION SLOPES SUBJECT TO CHANGE, AS DIRECTED BY THE RESIDENT ENGINEER, AT THE TIME OF CONSTRUCTION. SEE SPECIAL PROVISIONS FOR ADDITIONAL INFORMATION.

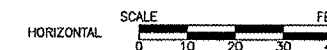


SCALES:

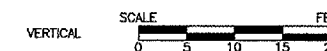


PROPOSED TYPICAL SECTION

CUT AREA:
TAXIWAY K, STA. 379+00 TO 387+00, RIGHT

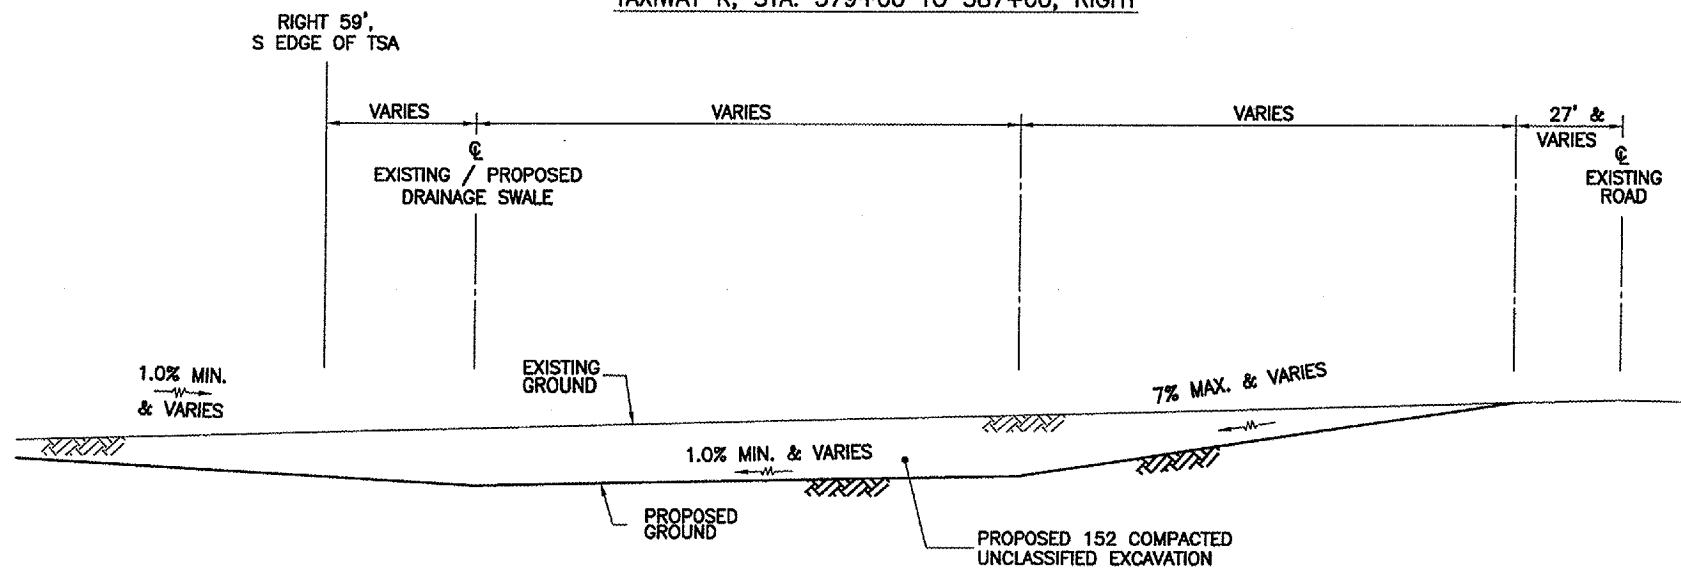

NOTE:

ALL CROSS SECTION SLOPES SUBJECT TO CHANGE, AS DIRECTED BY THE RESIDENT ENGINEER, AT THE TIME OF CONSTRUCTION. SEE SPECIAL PROVISIONS FOR ADDITIONAL INFORMATION.

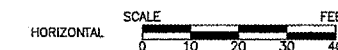

SCALES:

