

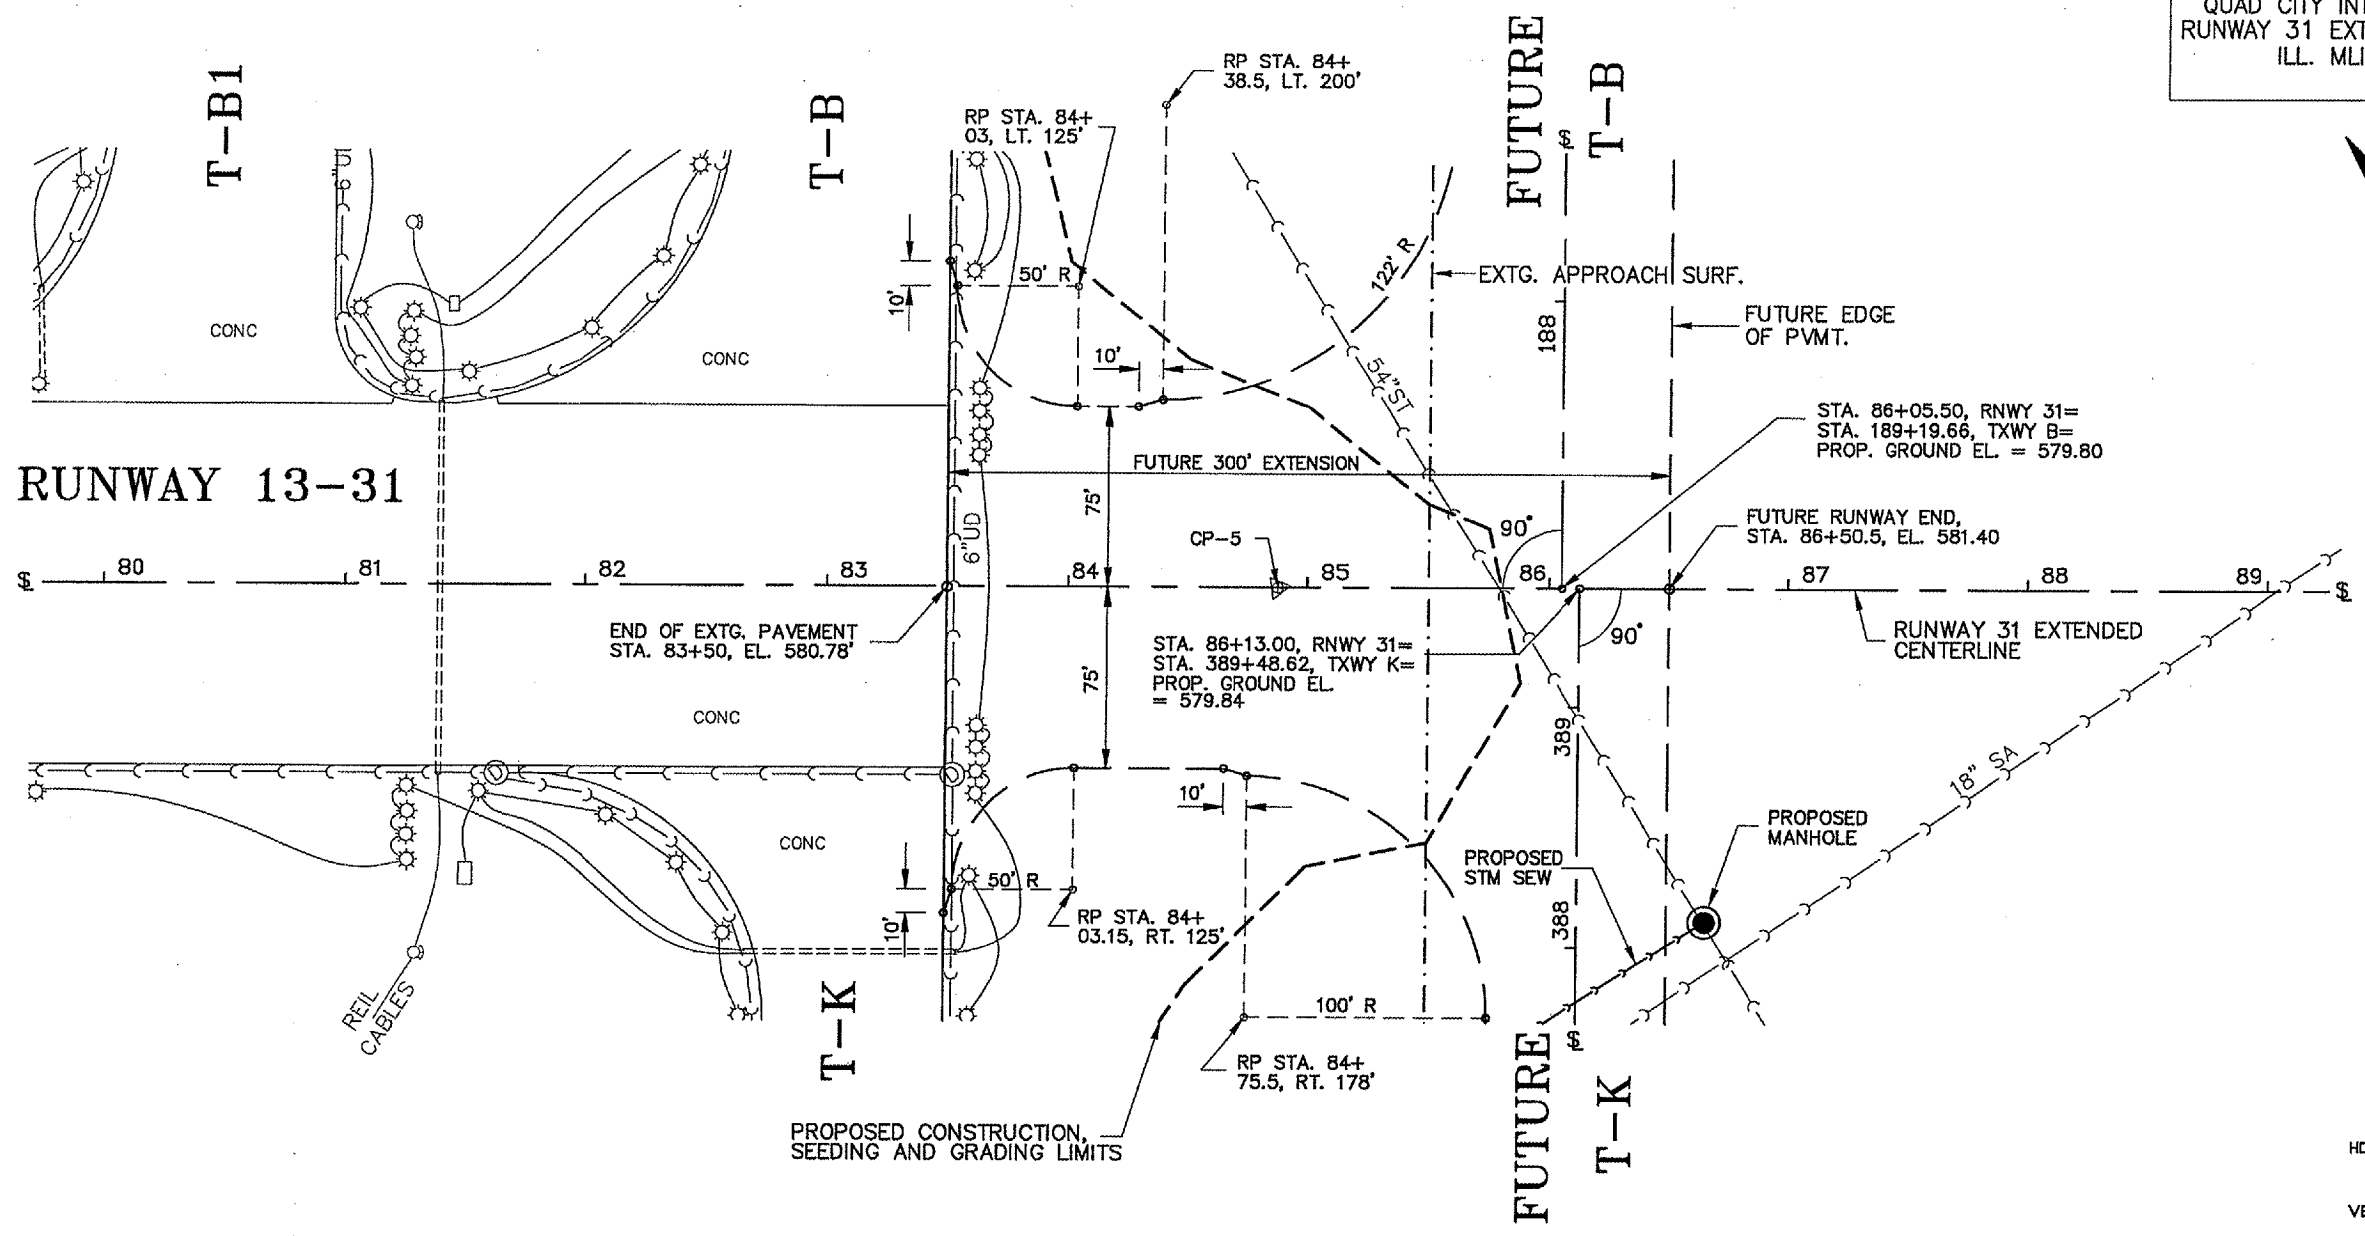


QUAD CITY INTERNATIONAL AIRPORT
 RUNWAY 31 EXTENSION - EARTHWORK
 ILL. MLI-3564, QU001
 SHEET 9 OF 52

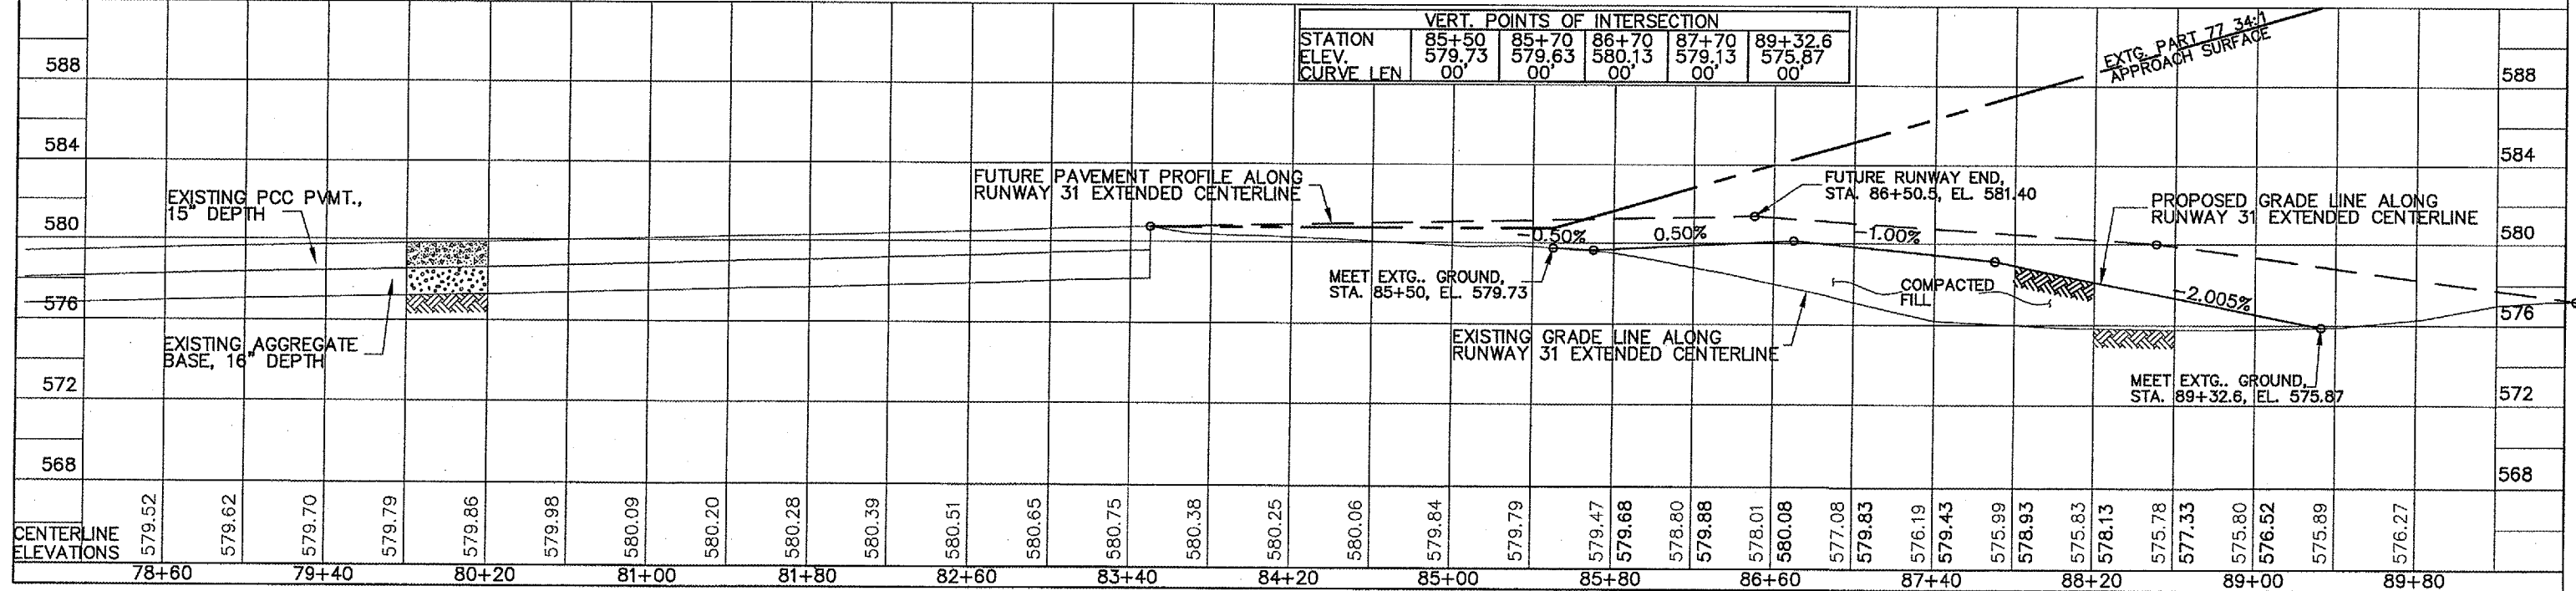

- LEGEND:**
- EDGE LIGHT
 - GUIDANCE SIGN
 - ELECTRICAL CABLE
 - STORM SEWER, TILE, OR UNDERDRAIN
 - INLET
 - OUTLET
 - STORM MANHOLE
 - SANITARY MANHOLE
 - DRAINAGE DITCH
 - CONDUIT OR DUCT BANK
 - UNCOMPACTED FILL MATERIALS

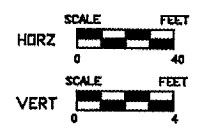

I:\airport\A05T031\PP.dwg, 6/27/2006 1:27:54 PM, jeffm