



QUAD CITY INTERNATIONAL AIRPORT
 RUNWAY 31 EXTENSION - EARTHWORK
 ILL. MLI-3564, QU001
 SHEET 11 OF 52

- LEGEND:**
- ⊙ EDGE LIGHT
 - GUIDANCE SIGN
 - ELECTRICAL CABLE
 - STORM SEWER, TILE, OR UNDERDRAIN
 - ▣ INLET
 - ▽ OUTLET
 - ⊙ STORM MANHOLE
 - ⊙ SANITARY MANHOLE
 - DRAINAGE DITCH
 - CONDUIT OR DUCT BANK
 - ▨ UNCOMPACTED FILL MATERIALS

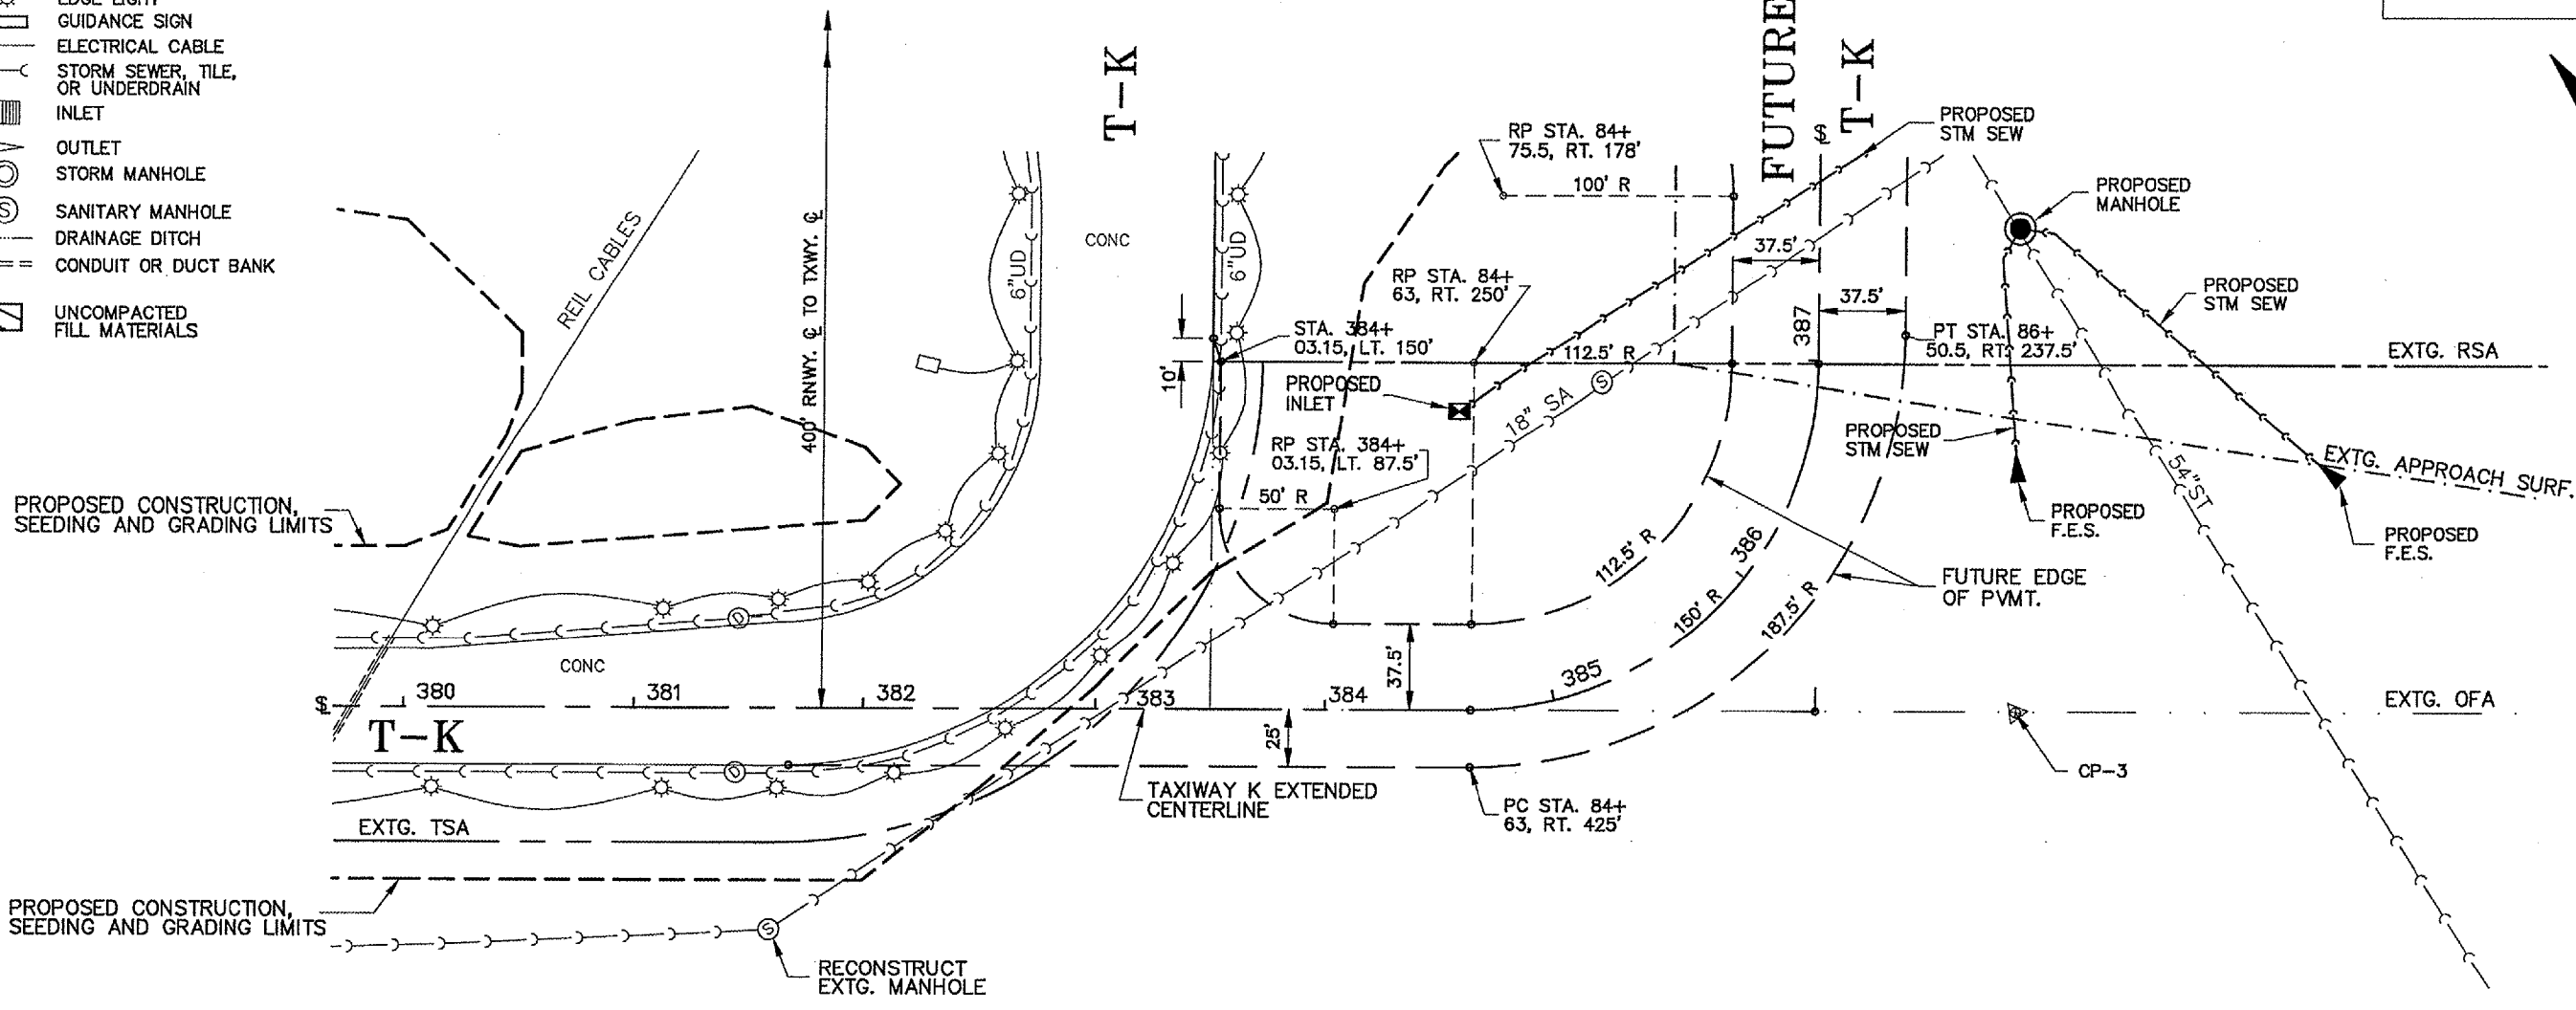

⊙ CURVE DATA:

I	= 90D 00' 00"
D	= 38D 11' 49.92"
T	= 150.00'
L	= 235.62'
R	= 150.00'
E	= 62.13'
P.C.	= 384+63.00
P.I.	= 386+13.00
P.T.	= 386+98.62

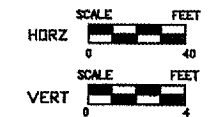

VERT. POINTS OF INTERSECTION

STATION	382+91.37	383+10	383+72	386+39.62	389+48.62
ELEV.	576.36	576.36	576.75	576.75	579.84
CURVE LEN.	00'	00'	00'	00'	00'

