


PROPOSED TYPICAL SECTION
 TAXIWAY C, STA. 31+51.19 TO STA. 35+90.17
 PAVEMENT REMOVAL

AIRCRAFT APPROACH CATEGORY D
 AIRPLANE DESIGN GROUP IV

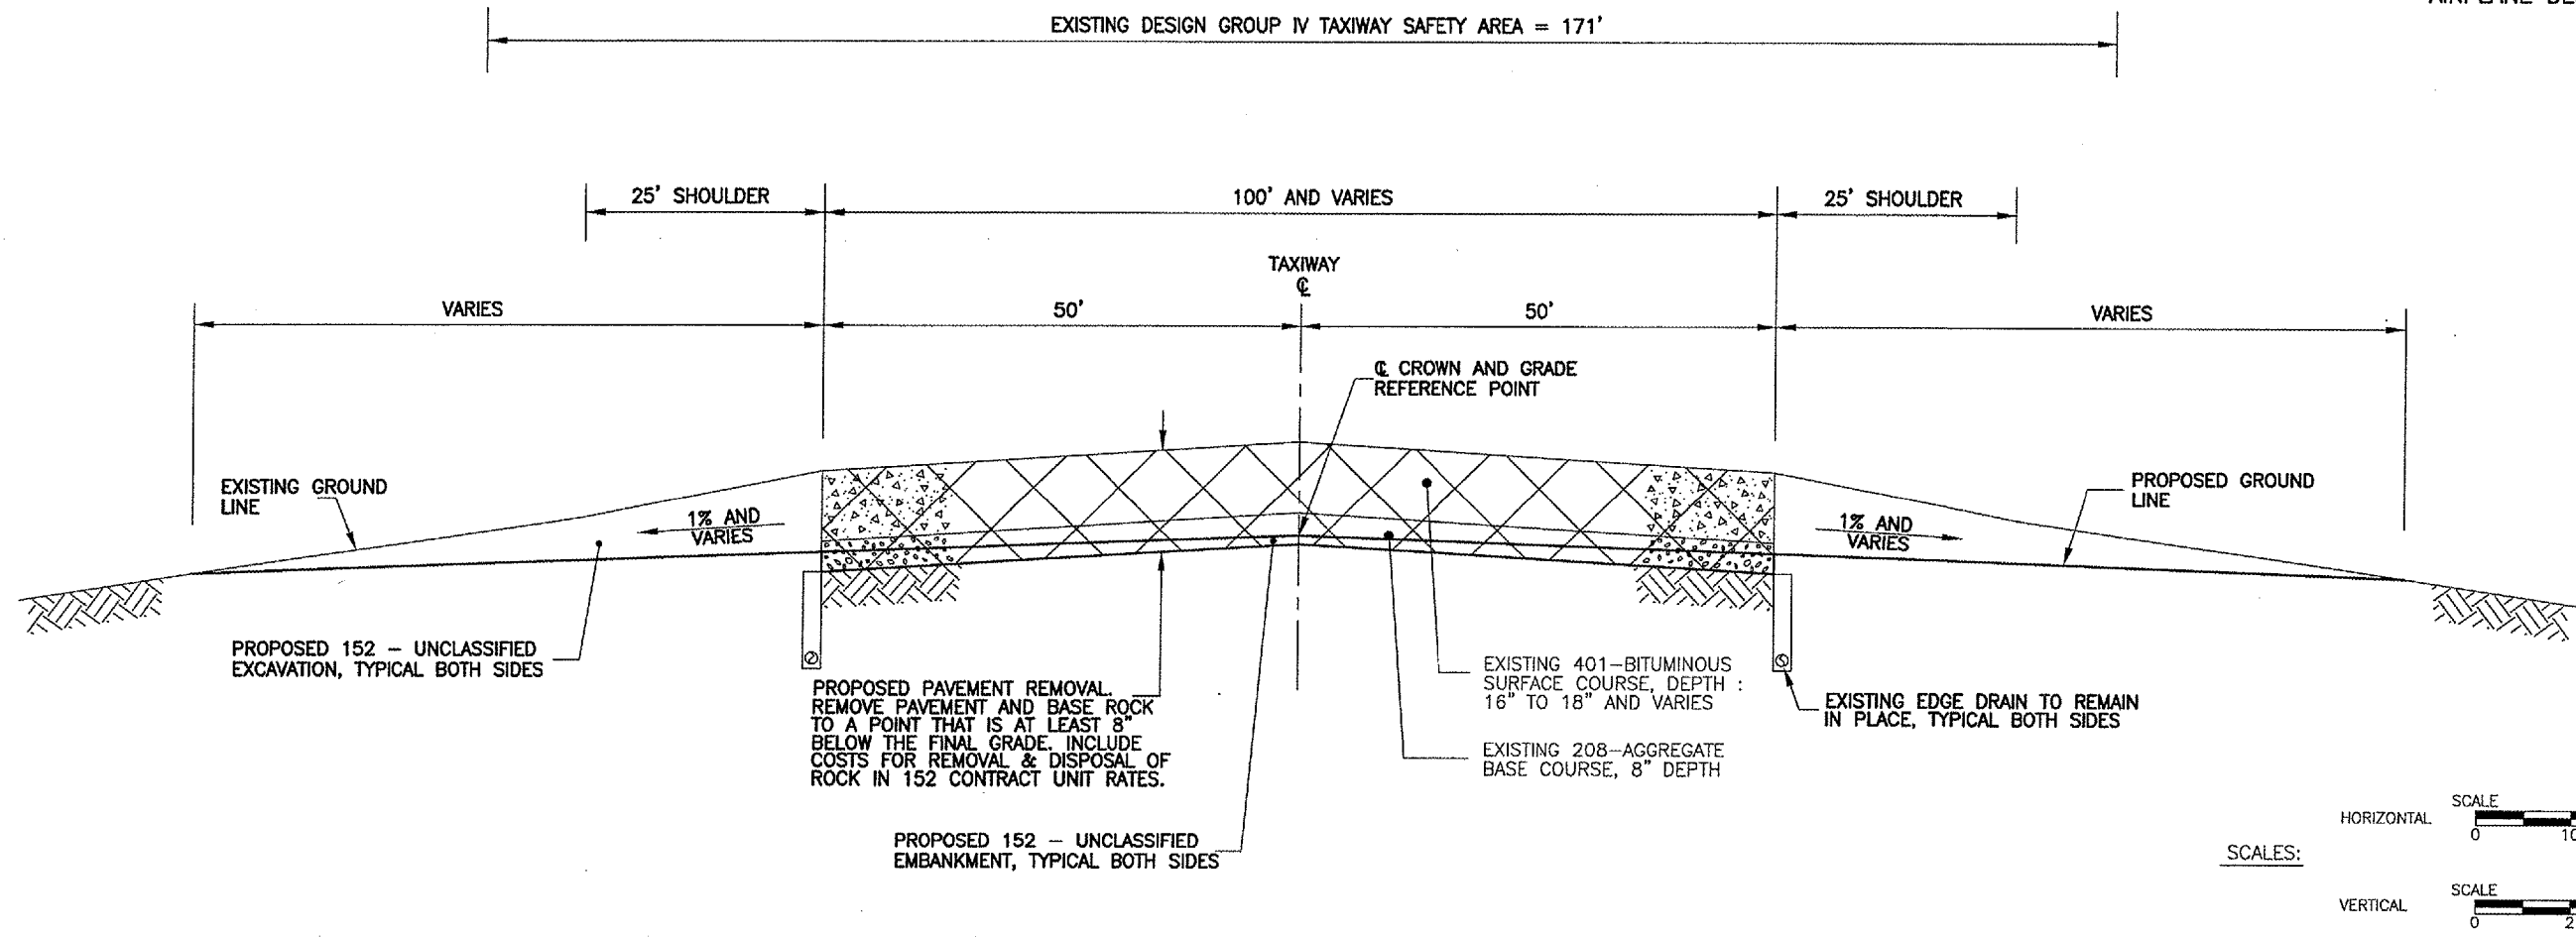

PROPOSED TYPICAL SECTION
 ALONG RUNWAY & TAXIWAY PAVEMENTS TO REMAIN IN PLACE

