


JUN 29, 2006 8:33 AM CAH
 I:\AIRPORTS\ROBINSON\839-04RWY AIRPORT SHEETS\R-191STK.DWG - 127+00 to 143+00

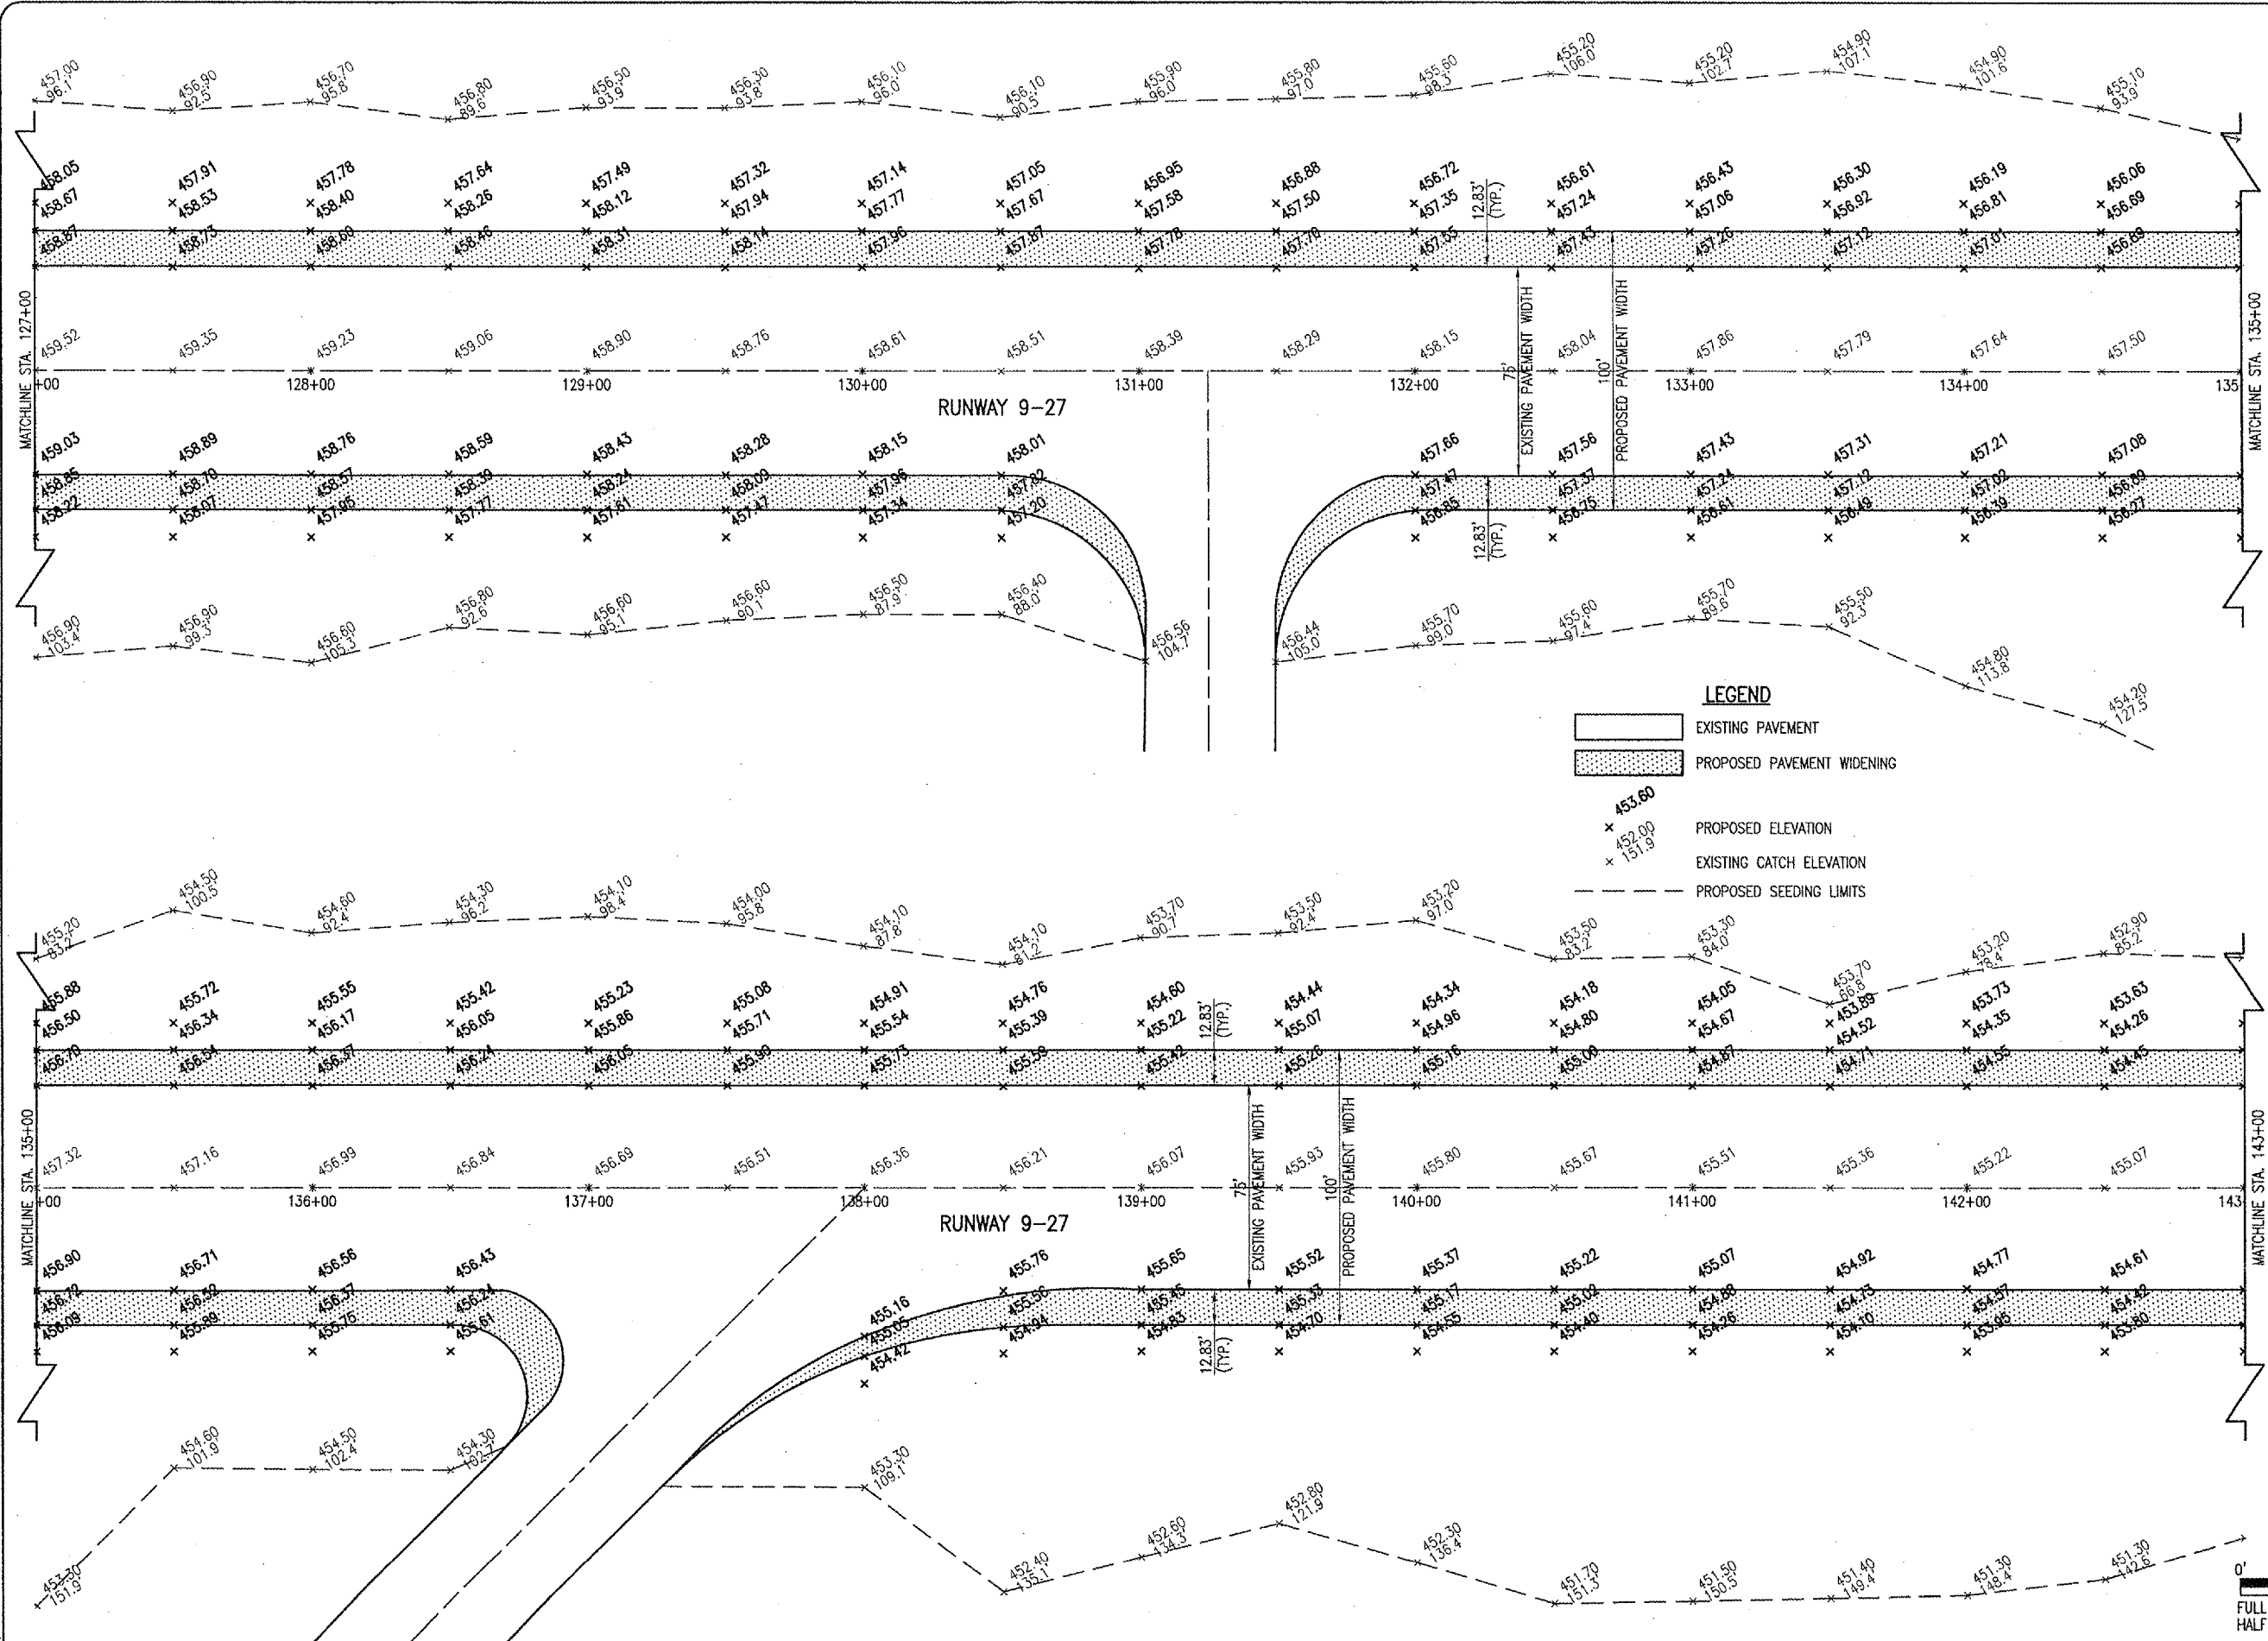

LEGEND

- EXISTING PAVEMENT
- PROPOSED PAVEMENT WIDENING
- PROPOSED ELEVATION
- EXISTING CATCH ELEVATION
- PROPOSED SEEDING LIMITS

0' 15' 30' 60'
 FULL SIZE SCALE: 1" = 30'
 HALF SIZE SCALE: 1" = 60'

BY	
REVISION	
DATE	
ROBINSON MUNICIPAL AIRPORT ROBINSON CRAWFORD COUNTY, ILLINOIS	
A.I.P. PROJ.: 3-17-0086-B10 ILL. PROJ.: RSV-3490	

IGI Project No. 839-04RWY Filename R-191STK.DWG Scale 1" = 30' Date 01/13/04	LAYOUT CCC 01/13/04 DRAWN CCC 01/13/04 REVIEWED CAH 03/05/04
---	--

HANSON
 Hanson Professional Services Inc.
 1629 South Sixth Street
 Springfield, Illinois 62703-2886
 Offices Nationwide

**RUNWAY 9-27
 WIDENING**
 PROPOSED
 STAKING PLAN
 STA. 127+00 TO STA. 143+00