


JUN 29, 2006 9:56 AM CAH
 I:\AIRPORTS\ROBINSON\838-04RWY\AIRPORT SHEETS\R-301XS.DWG - STA. 120+00 TO STA. 121+00

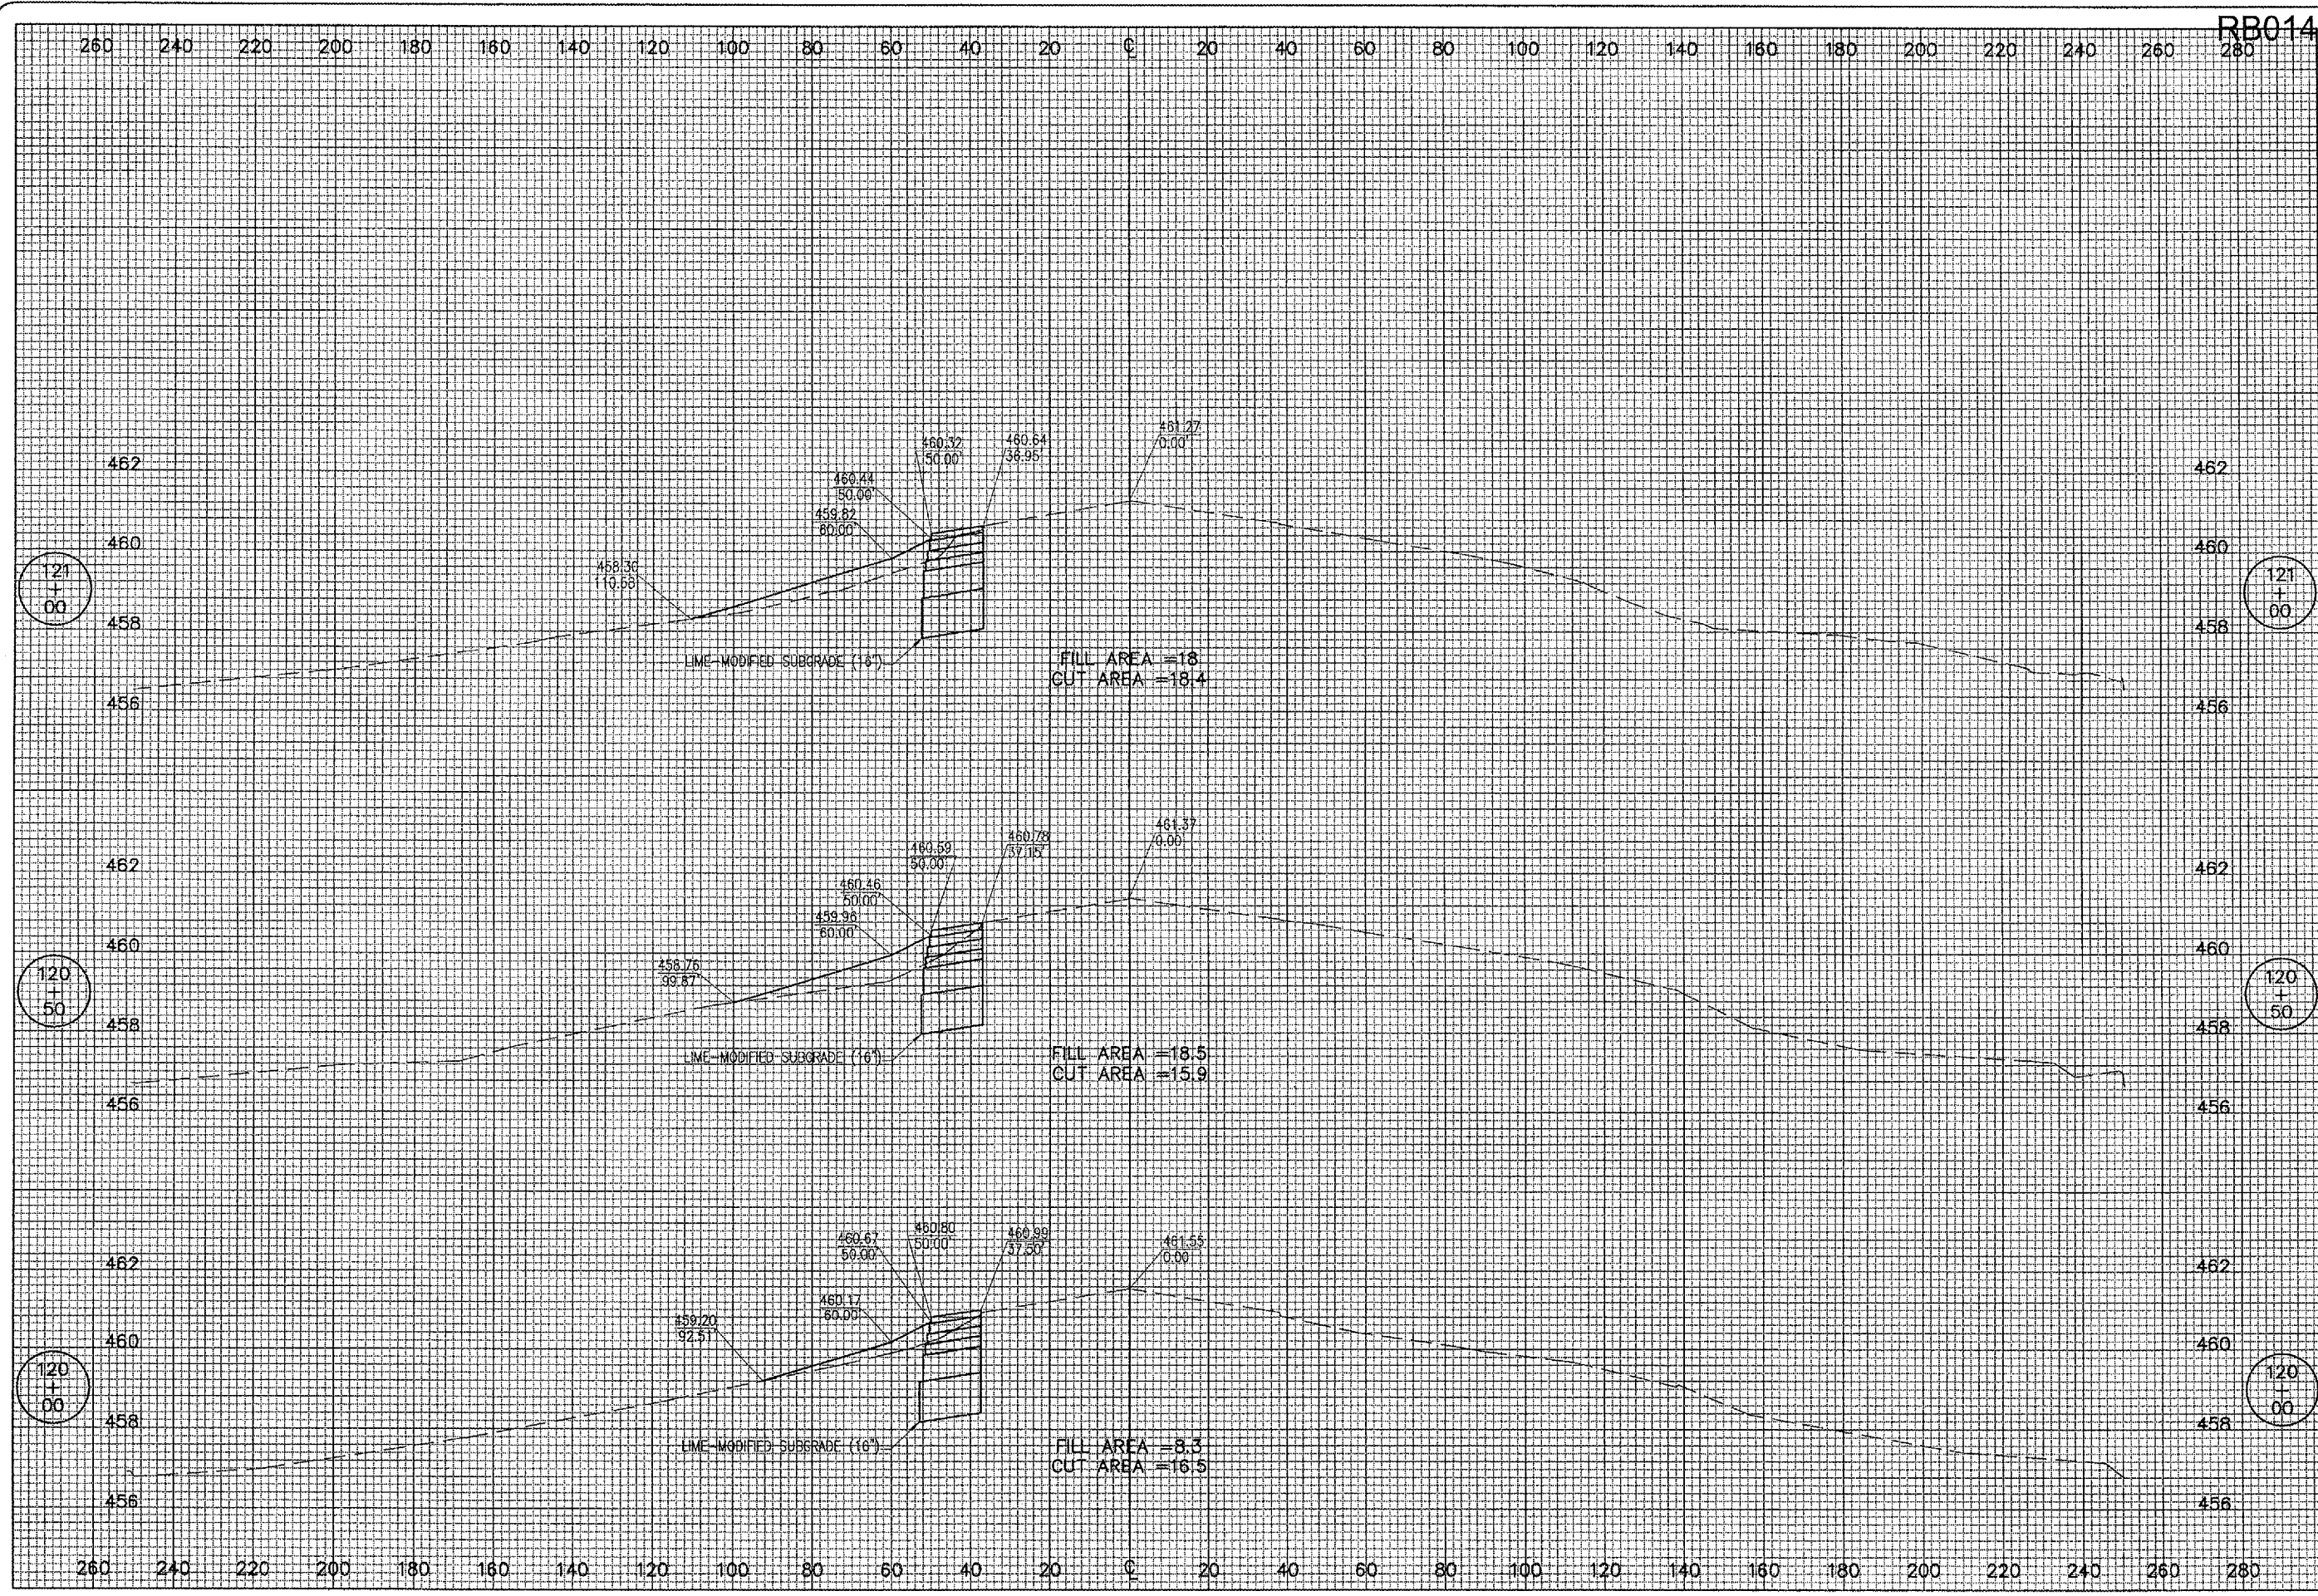

RB014

DATE	REVISION	BY

ROBINSON MUNICIPAL AIRPORT
 ROBINSON
 CRAWFORD COUNTY, ILLINOIS
 I.L. PROJ.: RSV-3490 A.I.P. PROJ.: 3-17-0086-B10

Project No. 838-04RWY	
Filename R-301XS.DWG	
Scale 1"=20'H 1"=2'V	
Date 01/13/04	
LAYOUT TLW 01/20/04	
DRAWN TLW 01/20/04	
REVIEWED CAH 03/05/04	



RUNWAY 9-27
 WIDENING
 PROPOSED
 CROSS-SECTIONS
 STA. 120+00 TO STA. 121+00