


JUN 29, 2006 9:57 AM CAH  
 I:\AIRPORTS\ROBINSON\838-04RWY\AIRPORT\SHEETS\R-302XS.DWG - STA. 121+50 TO STA. 122+50

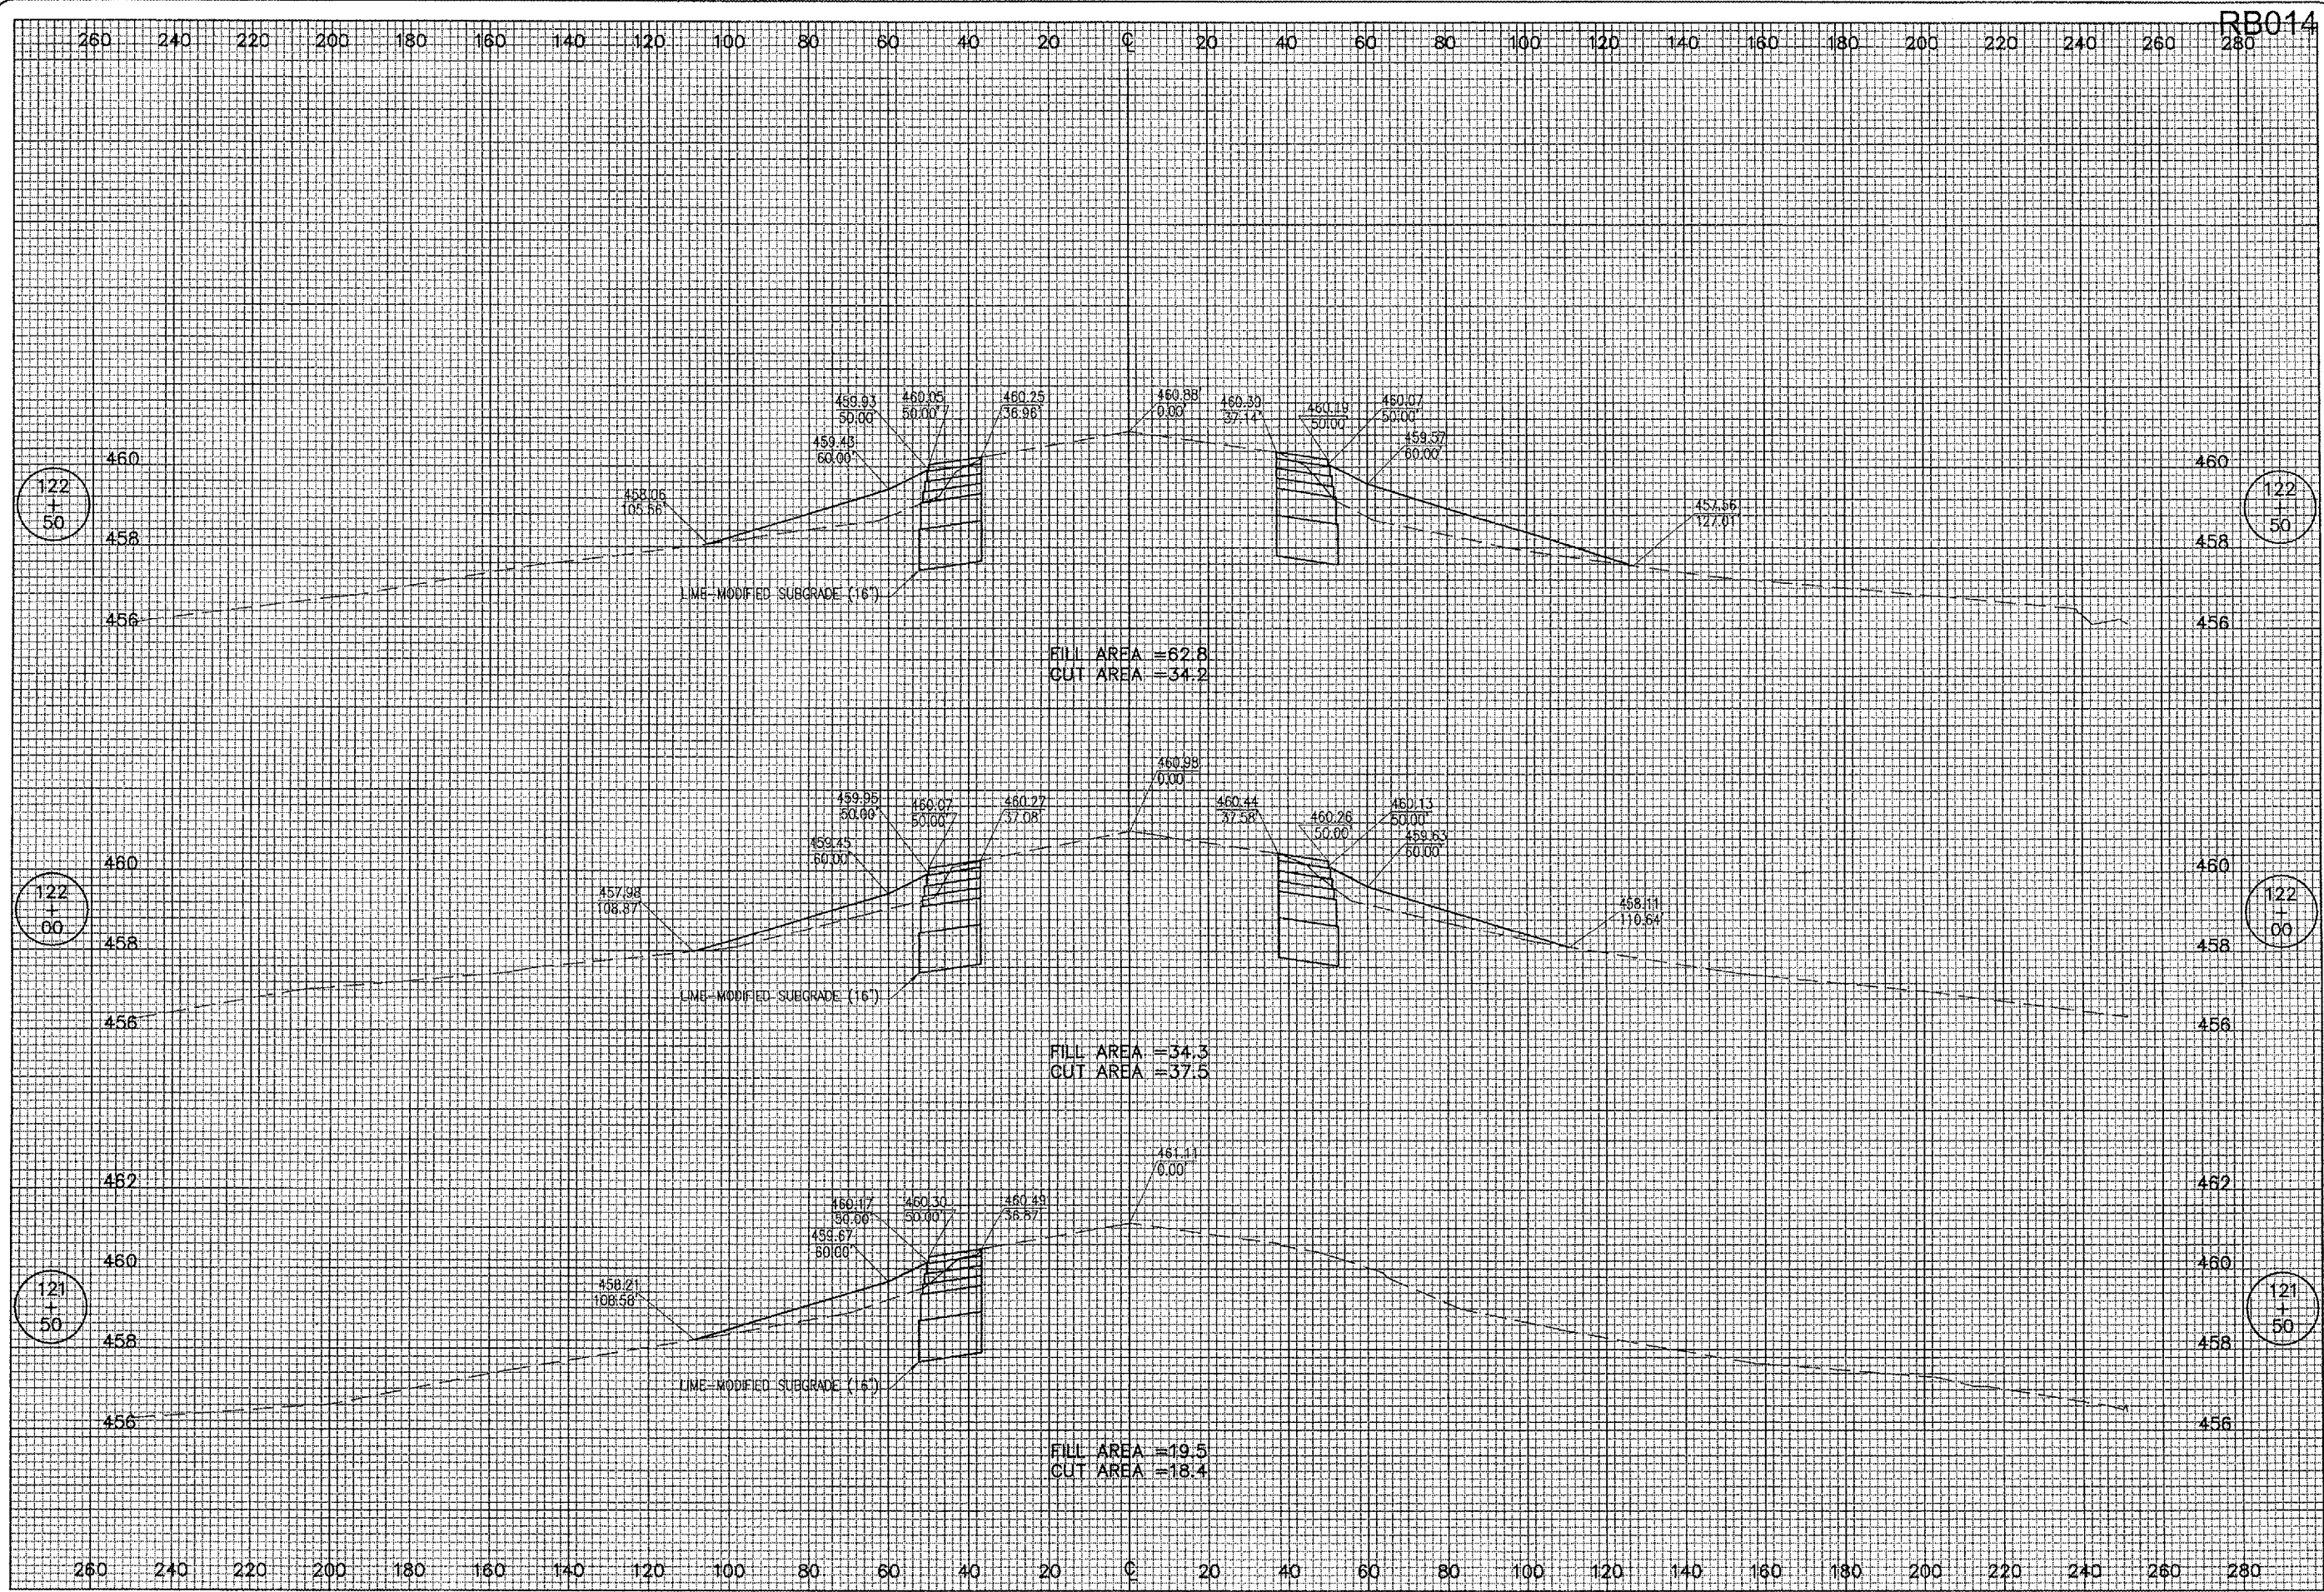


RB014

DATE	REVISION	BY

ROBINSON MUNICIPAL AIRPORT  
 ROBINSON  
 CRAWFORD COUNTY, ILLINOIS  
 ILL. PROJ.: RSV-3490 A.I.P. PROJ.: 3-17-0086-B10

Project No. 838-04RWY	TLW	01/20/04
Filename R-302XS.DWG	TLW	01/20/04
Scale 1"=20'H, 1"=2'V	CAH	03/05/04
Date 01/13/04		
LAYOUT		
DRAWN		
REVIEWED		

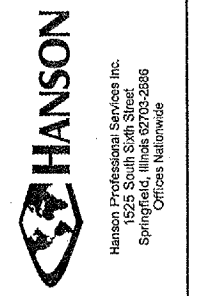

RUNWAY 9-27  
 WIDENING  
 PROPOSED  
 CROSS-SECTIONS  
 STA. 121+50 TO STA. 122+50