


260 240 220 200 180 160 140 120 100 80 60 40 20 0 20 40 60 80 100 120 140 160 180 200 220 240 260 280

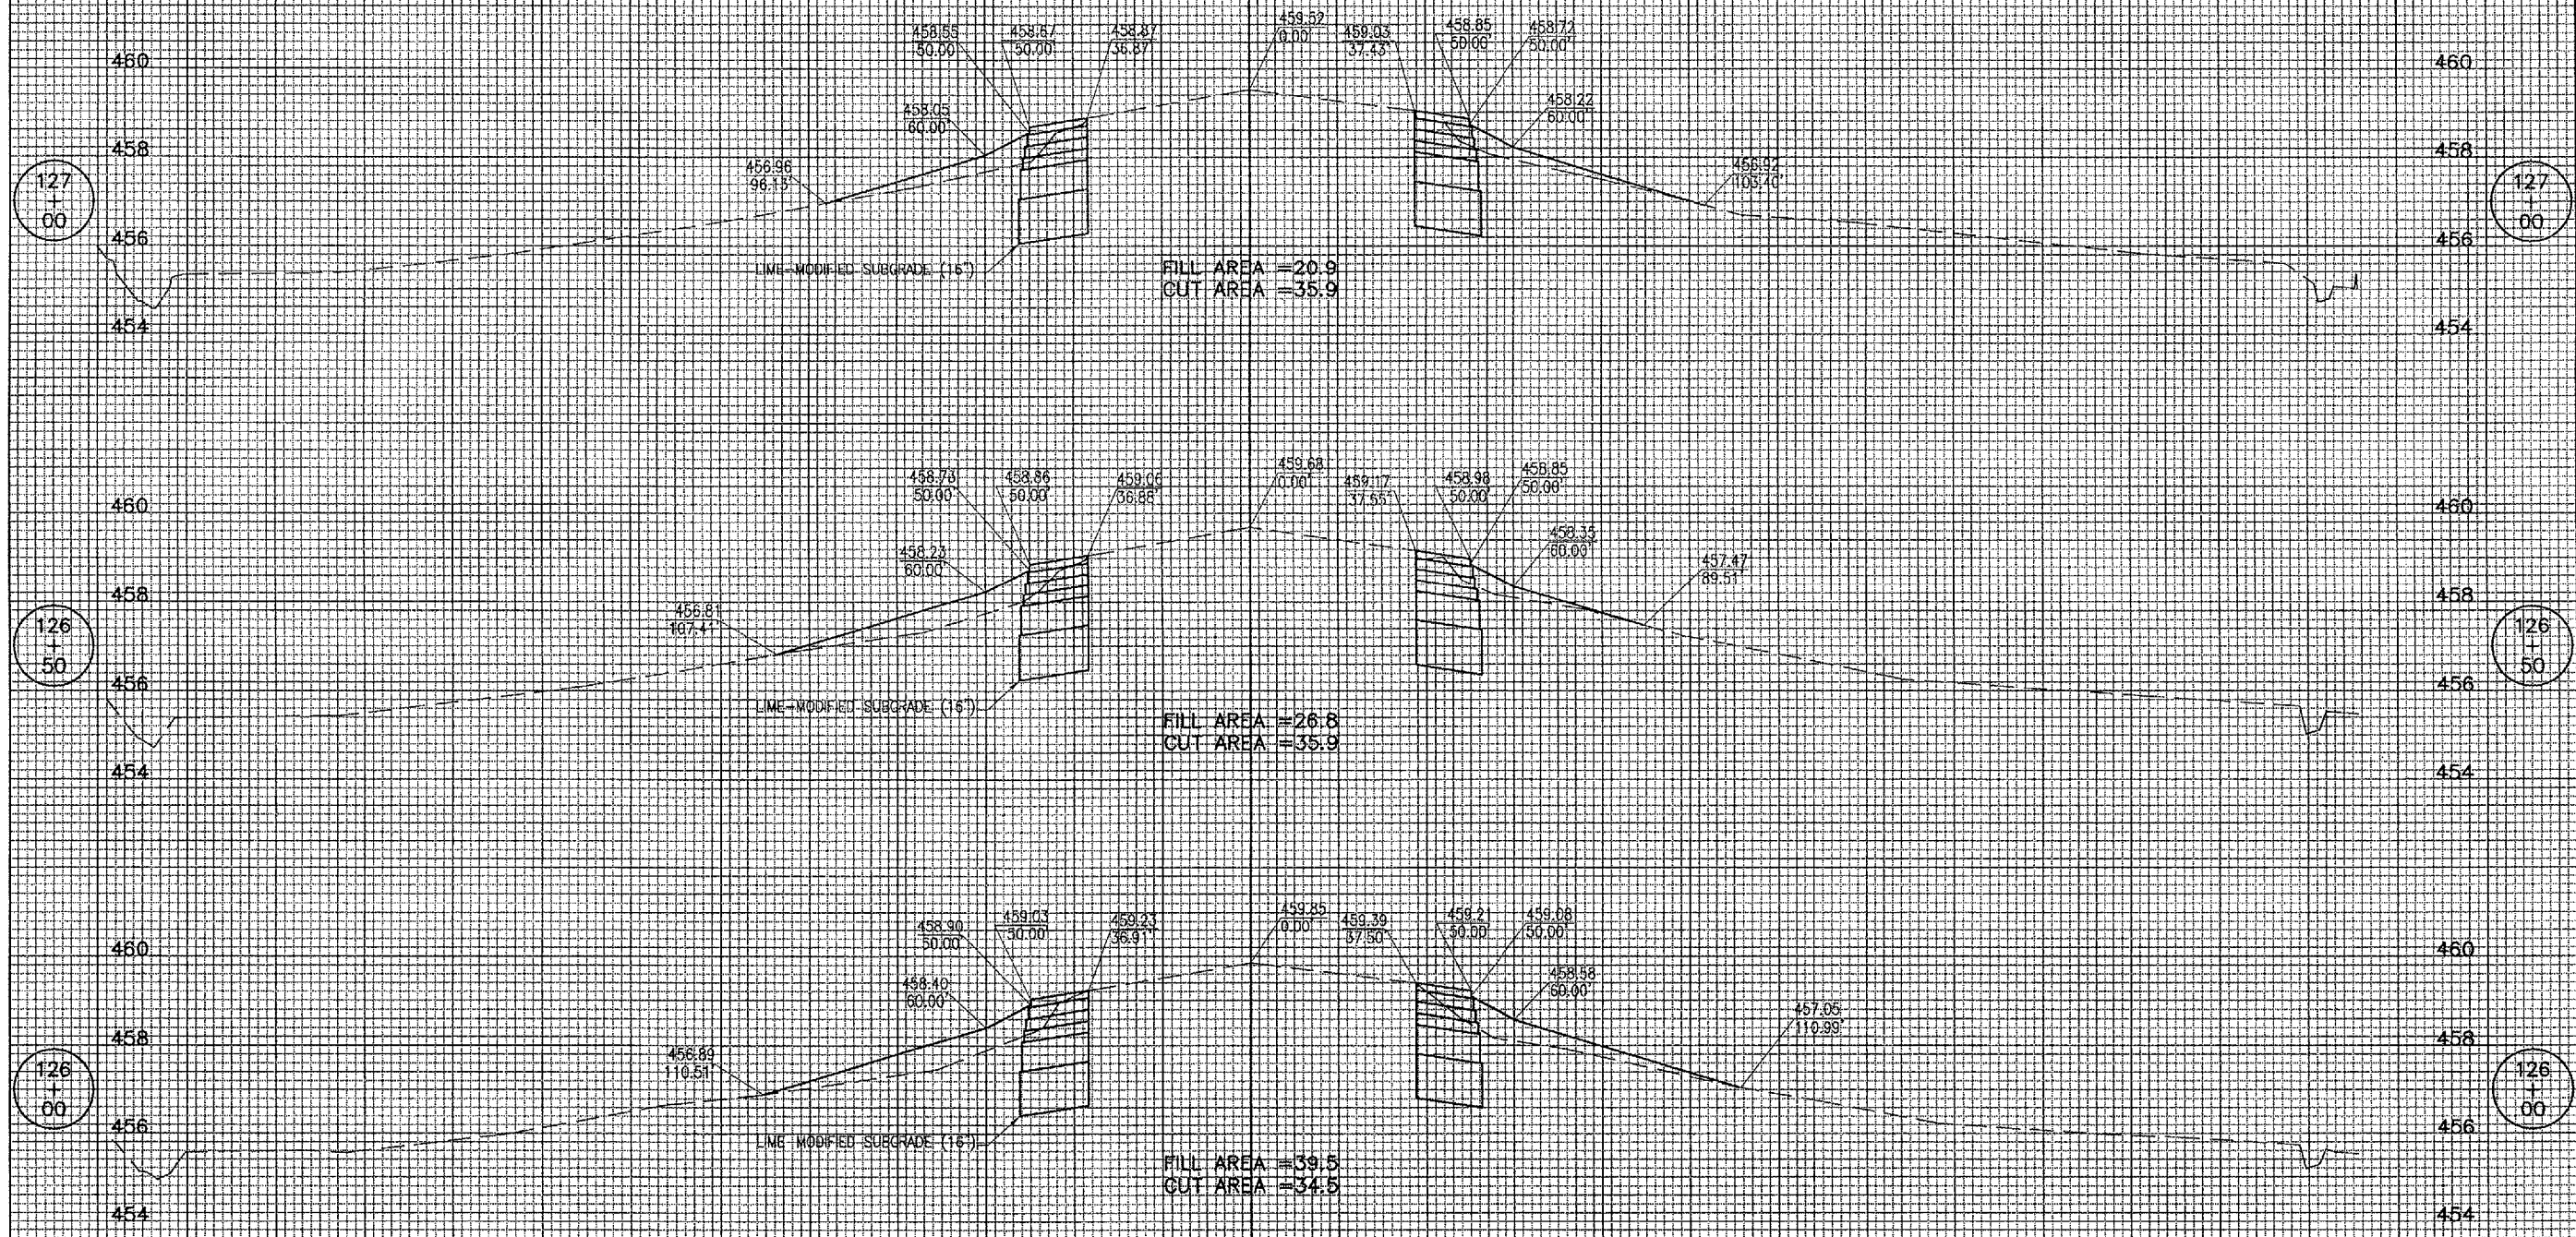


JUN 29, 2005 9:59 AM CAH  
I:\AIRPORTS\ROBINSON\838-04RWY\AIRPORT\SHETS\R-305XS.DWG - STA. 126+00 TO STA. 127+00

DATE	REVISION	BY

ROBINSON MUNICIPAL AIRPORT  
ROBINSON  
CRAWFORD COUNTY, ILLINOIS

IL PROJ.: RSV-3490 A.I.P. PROJ.: 3-17-0086-B10

IET Project No. 838-04RWY Filename R-305XS.DWG Scale 1"=20'H 1"=2'V Date 01/13/04	LAYOUT TLW 01/20/04 DRAWN TLW 01/20/04 REVIEWED CAH 03/05/04
--	--

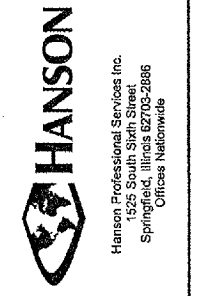

RUNWAY 9-27  
WIDENING

PROPOSED  
CROSS-SECTIONS  
STA. 126+00 TO STA. 127+00