


JUN 29, 2006 10:00 AM CAH
 I:\AIRPORTS\ROBINSON\338-04RWY\AIRPORT\SHEETS\R-307XS.DWG -- STA. 129+00 TO STA. 130+00

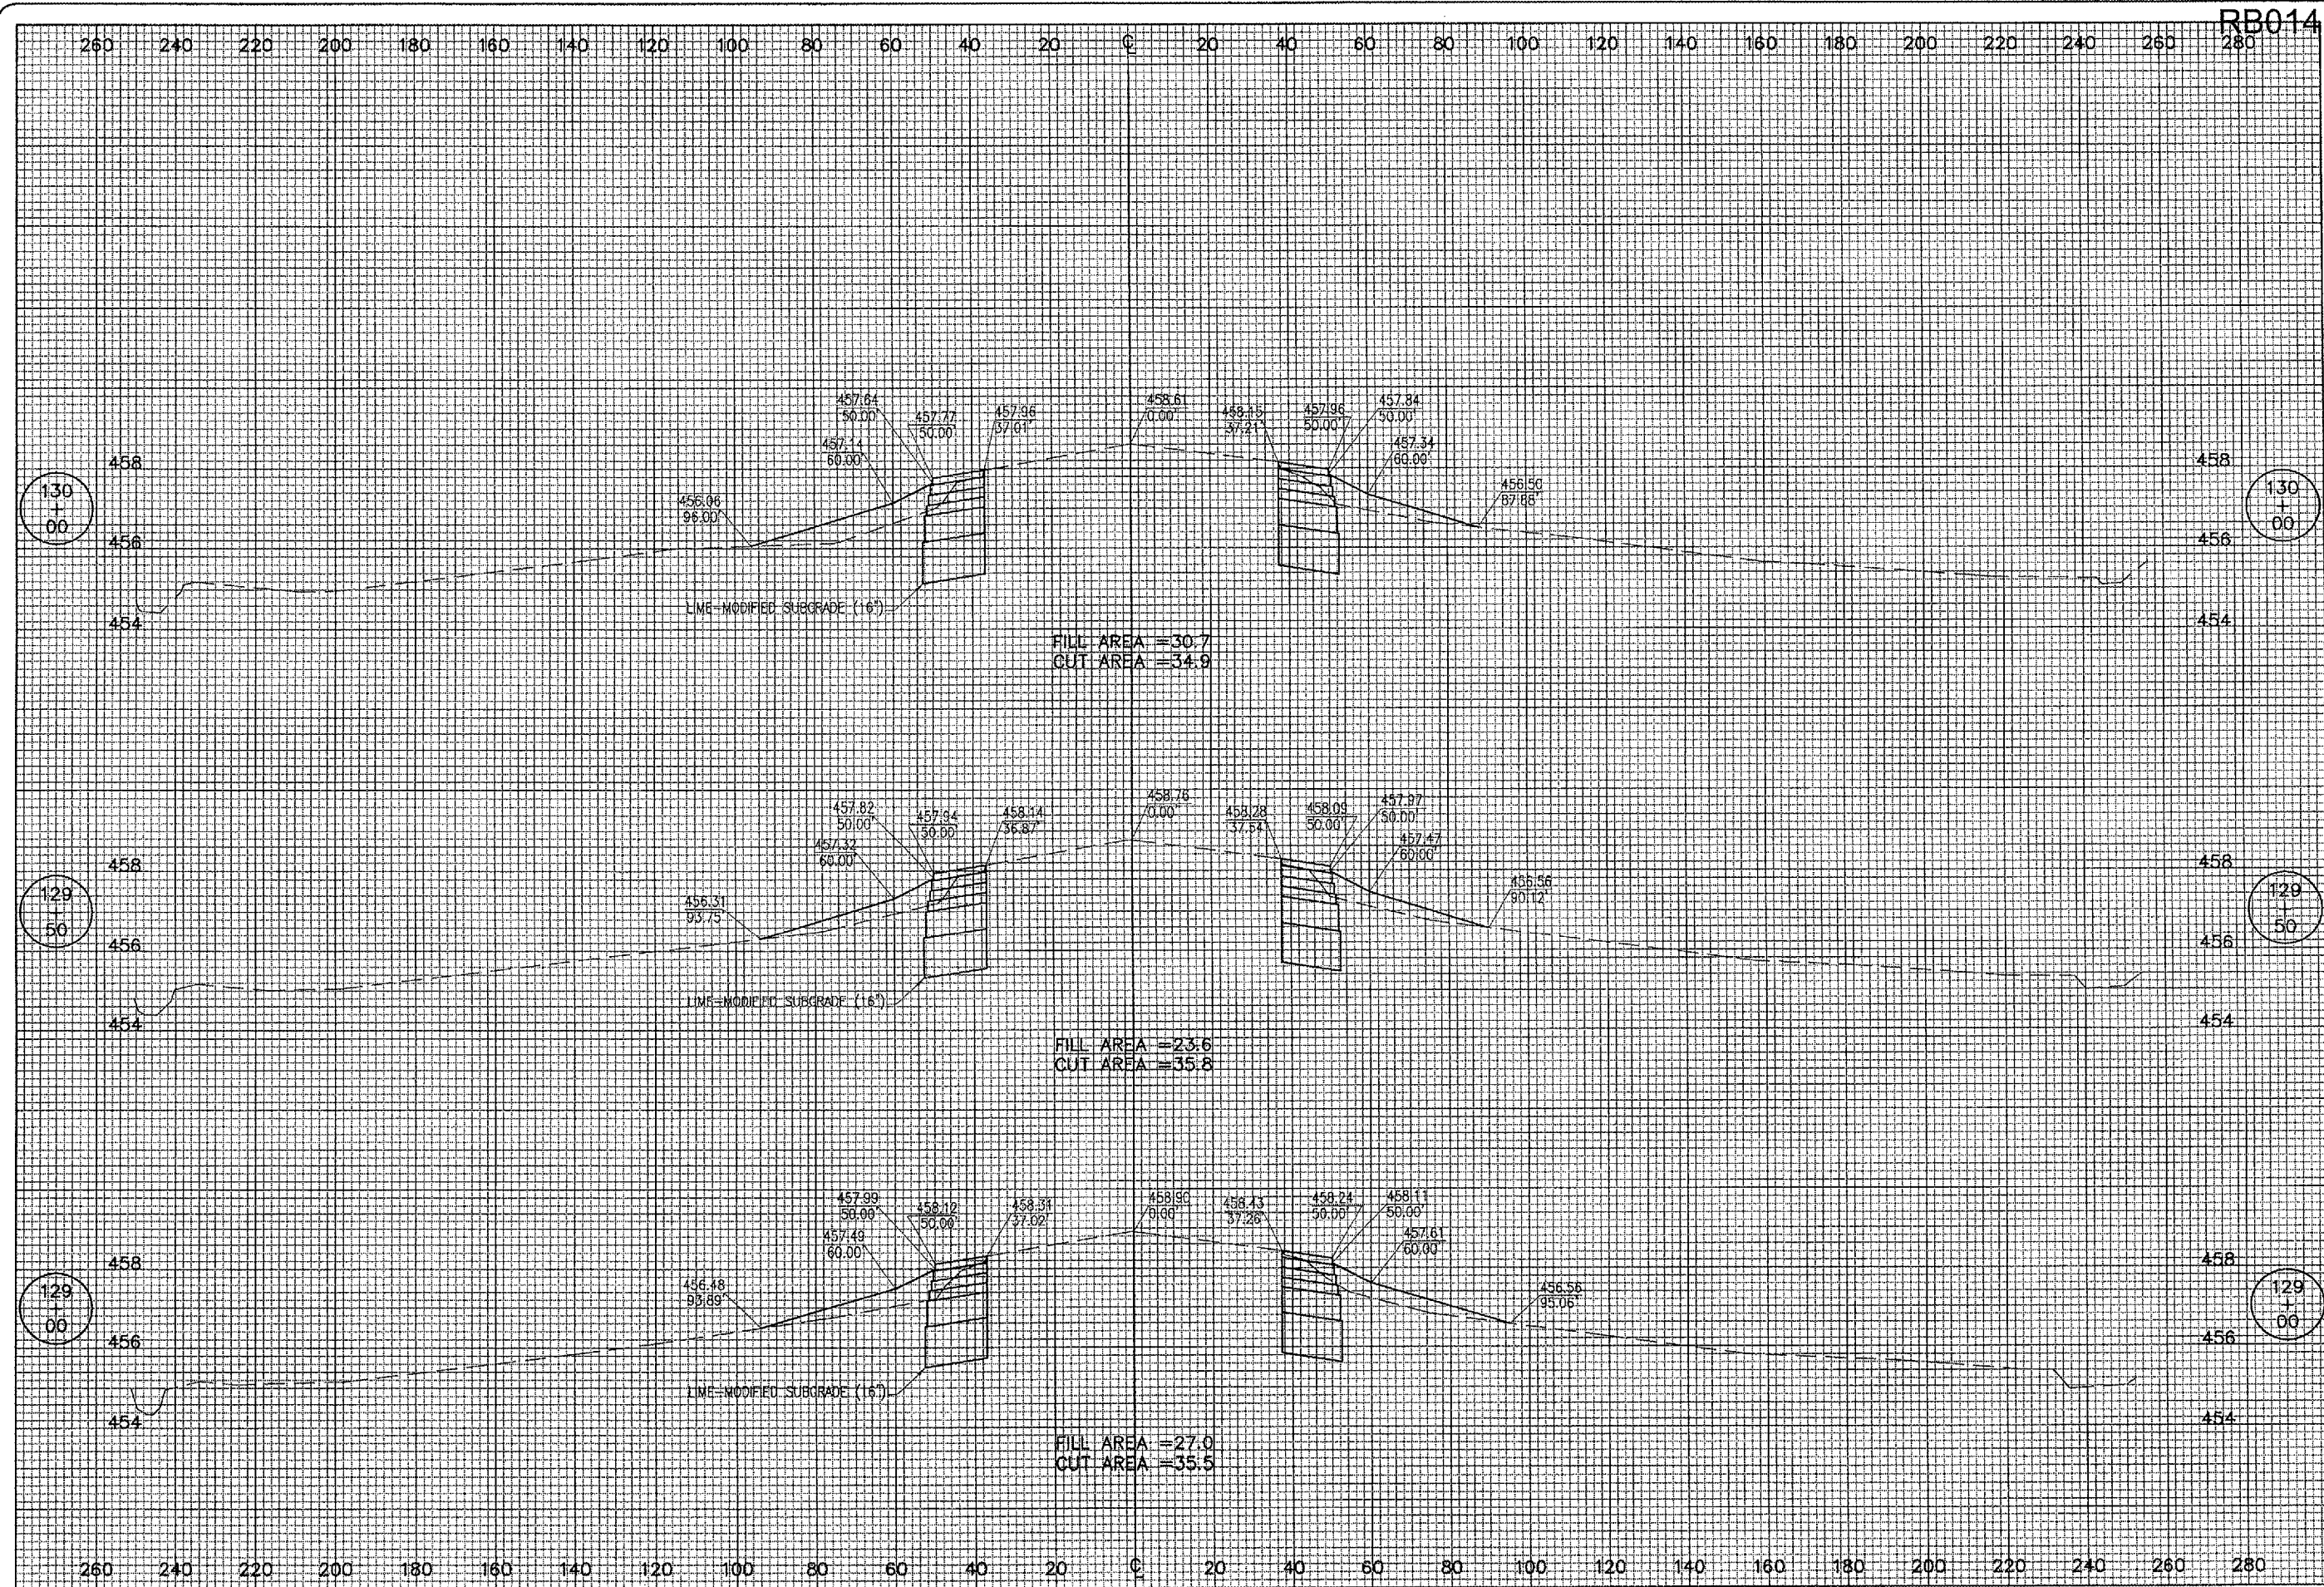

RB014

DATE	REVISION	BY

ROBINSON MUNICIPAL AIRPORT
 ROBINSON
 CRAWFORD COUNTY, ILLINOIS
 I.L. PROJ.: RSV-3490 A.L.P. PROJ.: 3-17-0086-B10

HEI Project No. 838-04RWY	FILENAME R-307XS.DWG	DATE 01/13/04
Scale 1"=20'H 1"=2'V		
LAYOUT TLW 01/20/04	DRAWN TLW 01/20/04	REVIEWED CAH 03/05/04



RUNWAY 9-27
 WIDENING
 PROPOSED
 CROSS-SECTIONS
 STA. 129+00 TO STA. 130+00