


JUN 29, 2006 10:01 AM CMH
 I:\AIRPORTS\ROBINSON\838-04RWY\AIRPORT_SHEETS\R-308XS.DWG - STA. 130+50 TO STA. 131+50

RB014

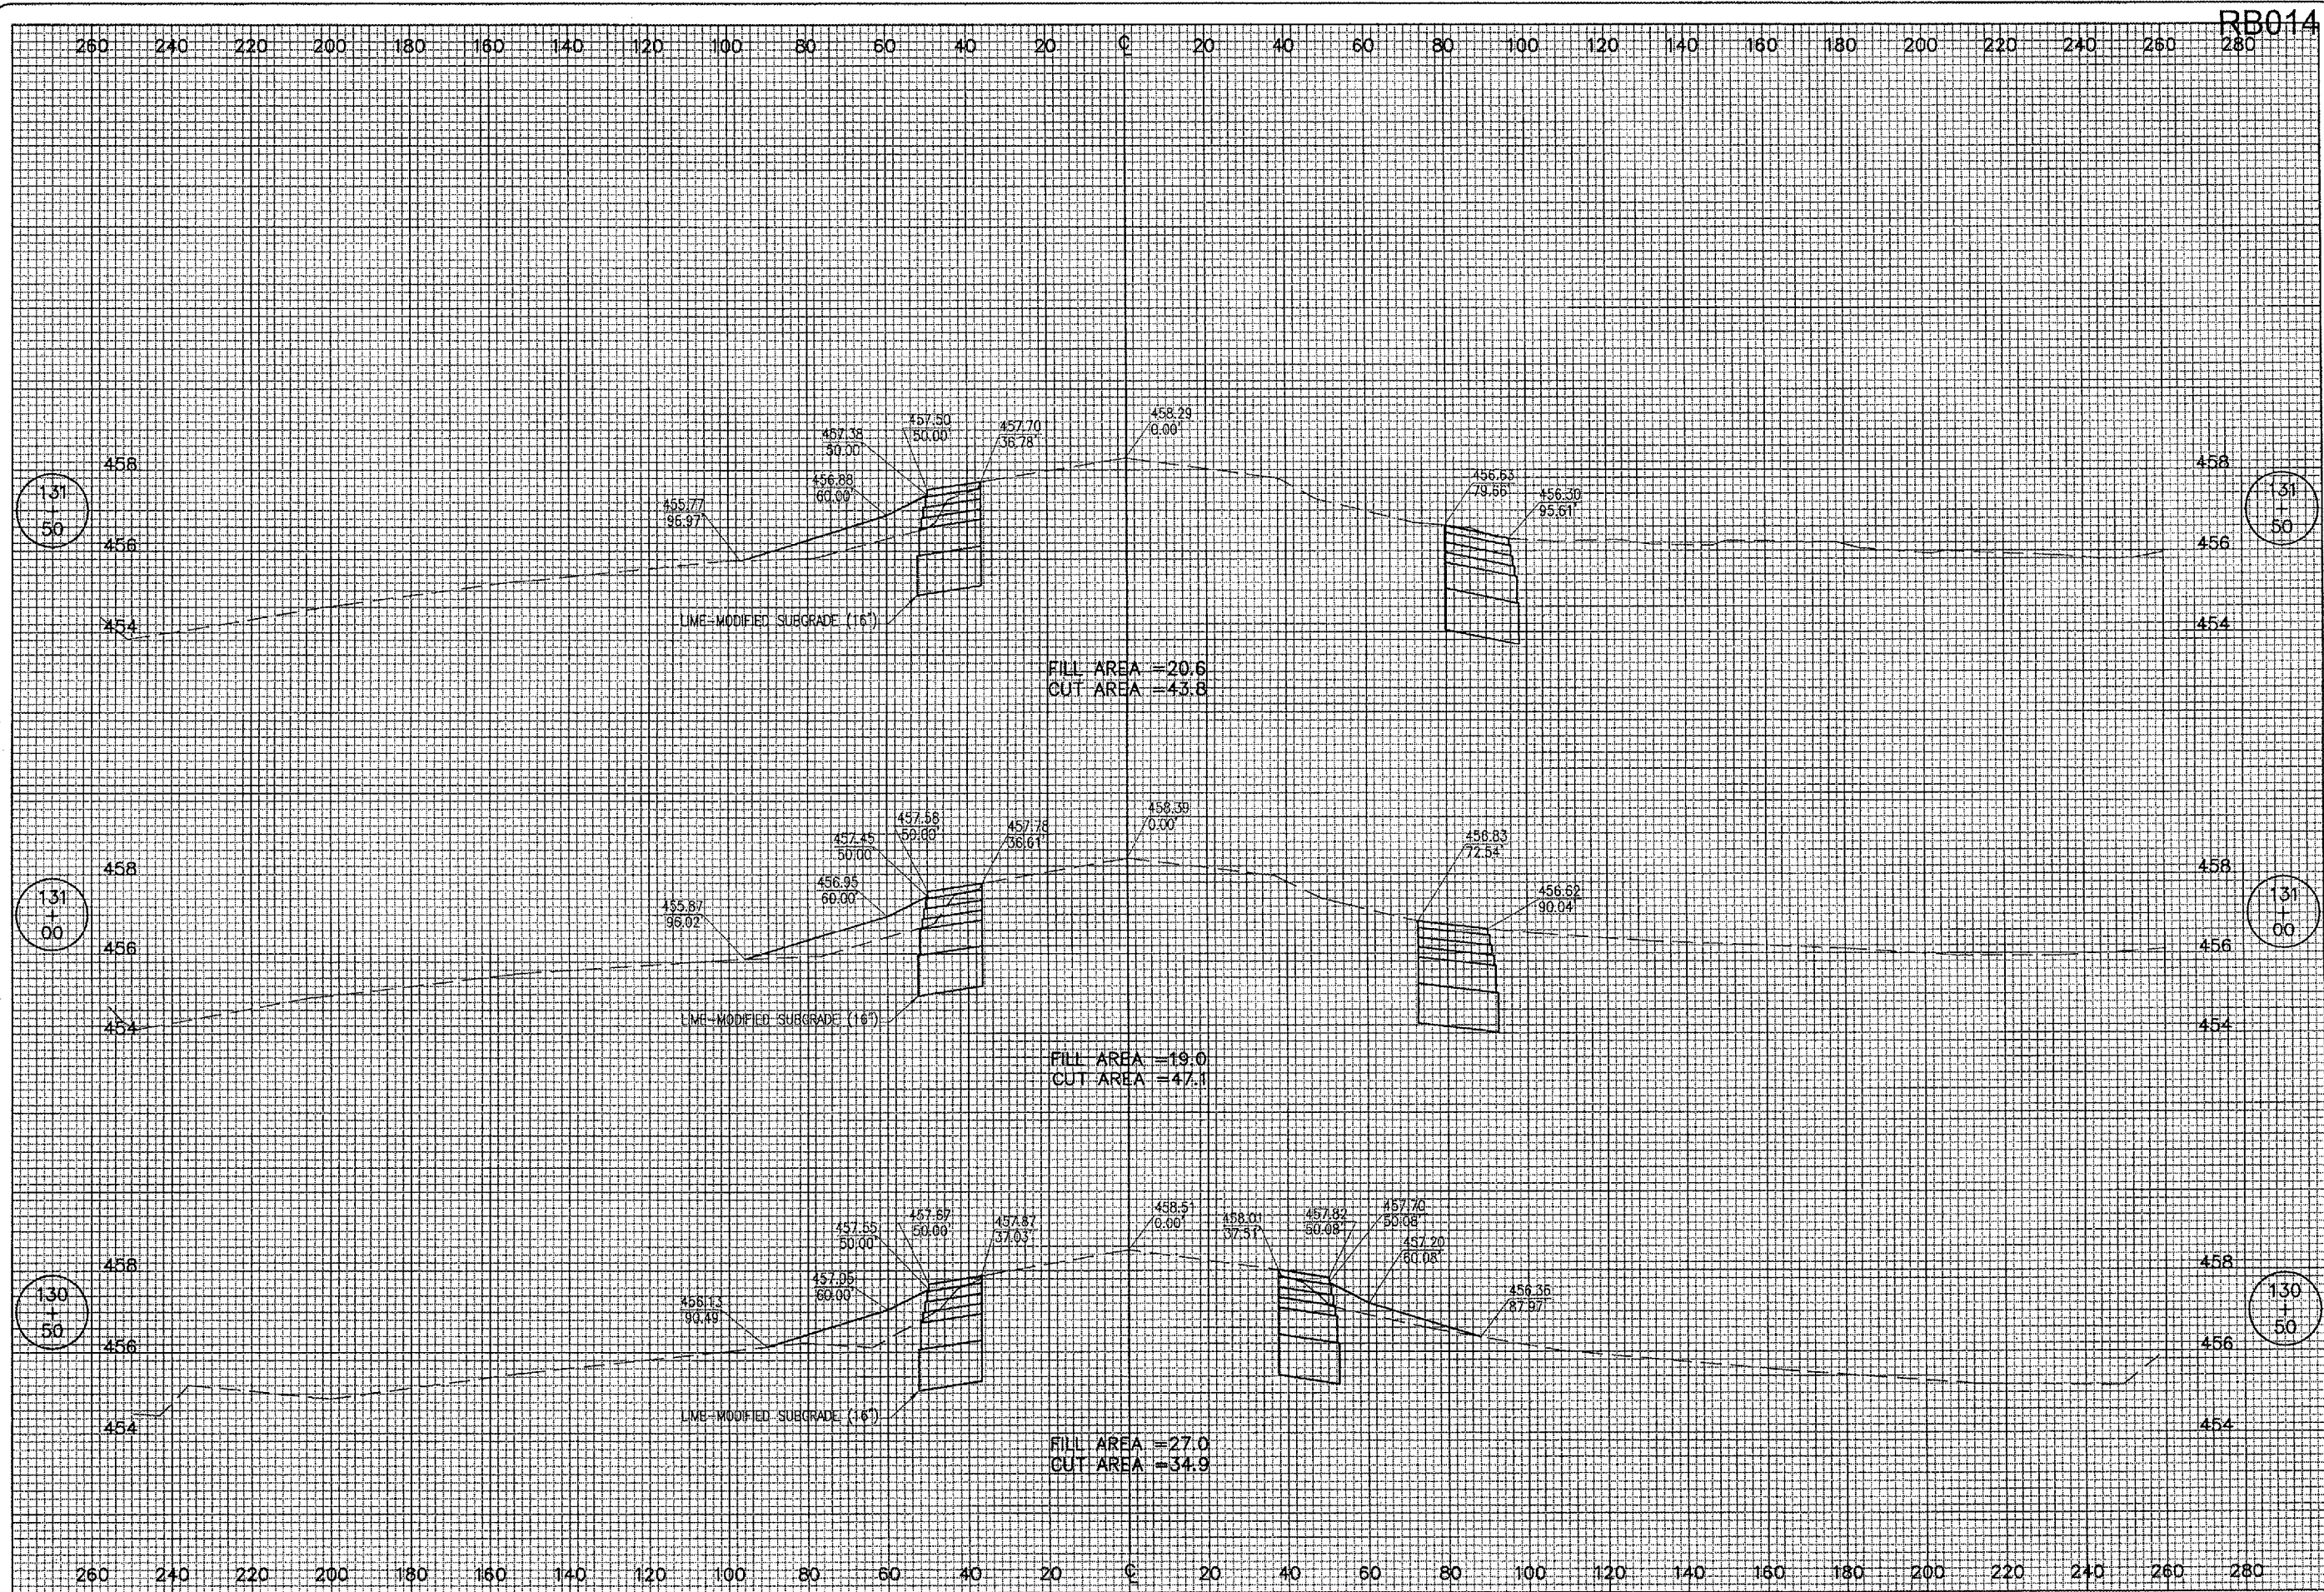

| DATE | REVISION | BY |
|------|----------|----|
| | | |
| | | |
| | | |

ROBINSON MUNICIPAL AIRPORT
 ROBINSON
 CRAWFORD COUNTY, ILLINOIS
 IL PROJ.: RSV-3490 A.I.P. PROJ.: 3-17-0086-B10

| FILE | DATE | BY | REVIEWED |
|-----------------------------|----------|-----|----------|
| FILE: Project No. 838-04RWY | 01/13/04 | TLW | CAH |
| FILENAME: R-308XS.DWG | 01/20/04 | TLW | CAH |
| SCALE: 1"=20'H 1"=2'V | 01/20/04 | TLW | CAH |
| DATE: 01/13/04 | 03/05/04 | TLW | CAH |

HANSON
 Hanson Professional Services Inc.
 1525 South Sixth Street
 Springfield, Illinois 62703-2886
 Offices Nationwide

RUNWAY 9-27
 WIDENING
 PROPOSED
 CROSS-SECTIONS
 STA. 130+50 TO STA. 131+50