


260 240 220 200 180 160 140 120 100 80 60 40 20 0 20 40 60 80 100 120 140 160 180 200 220 240 260 280

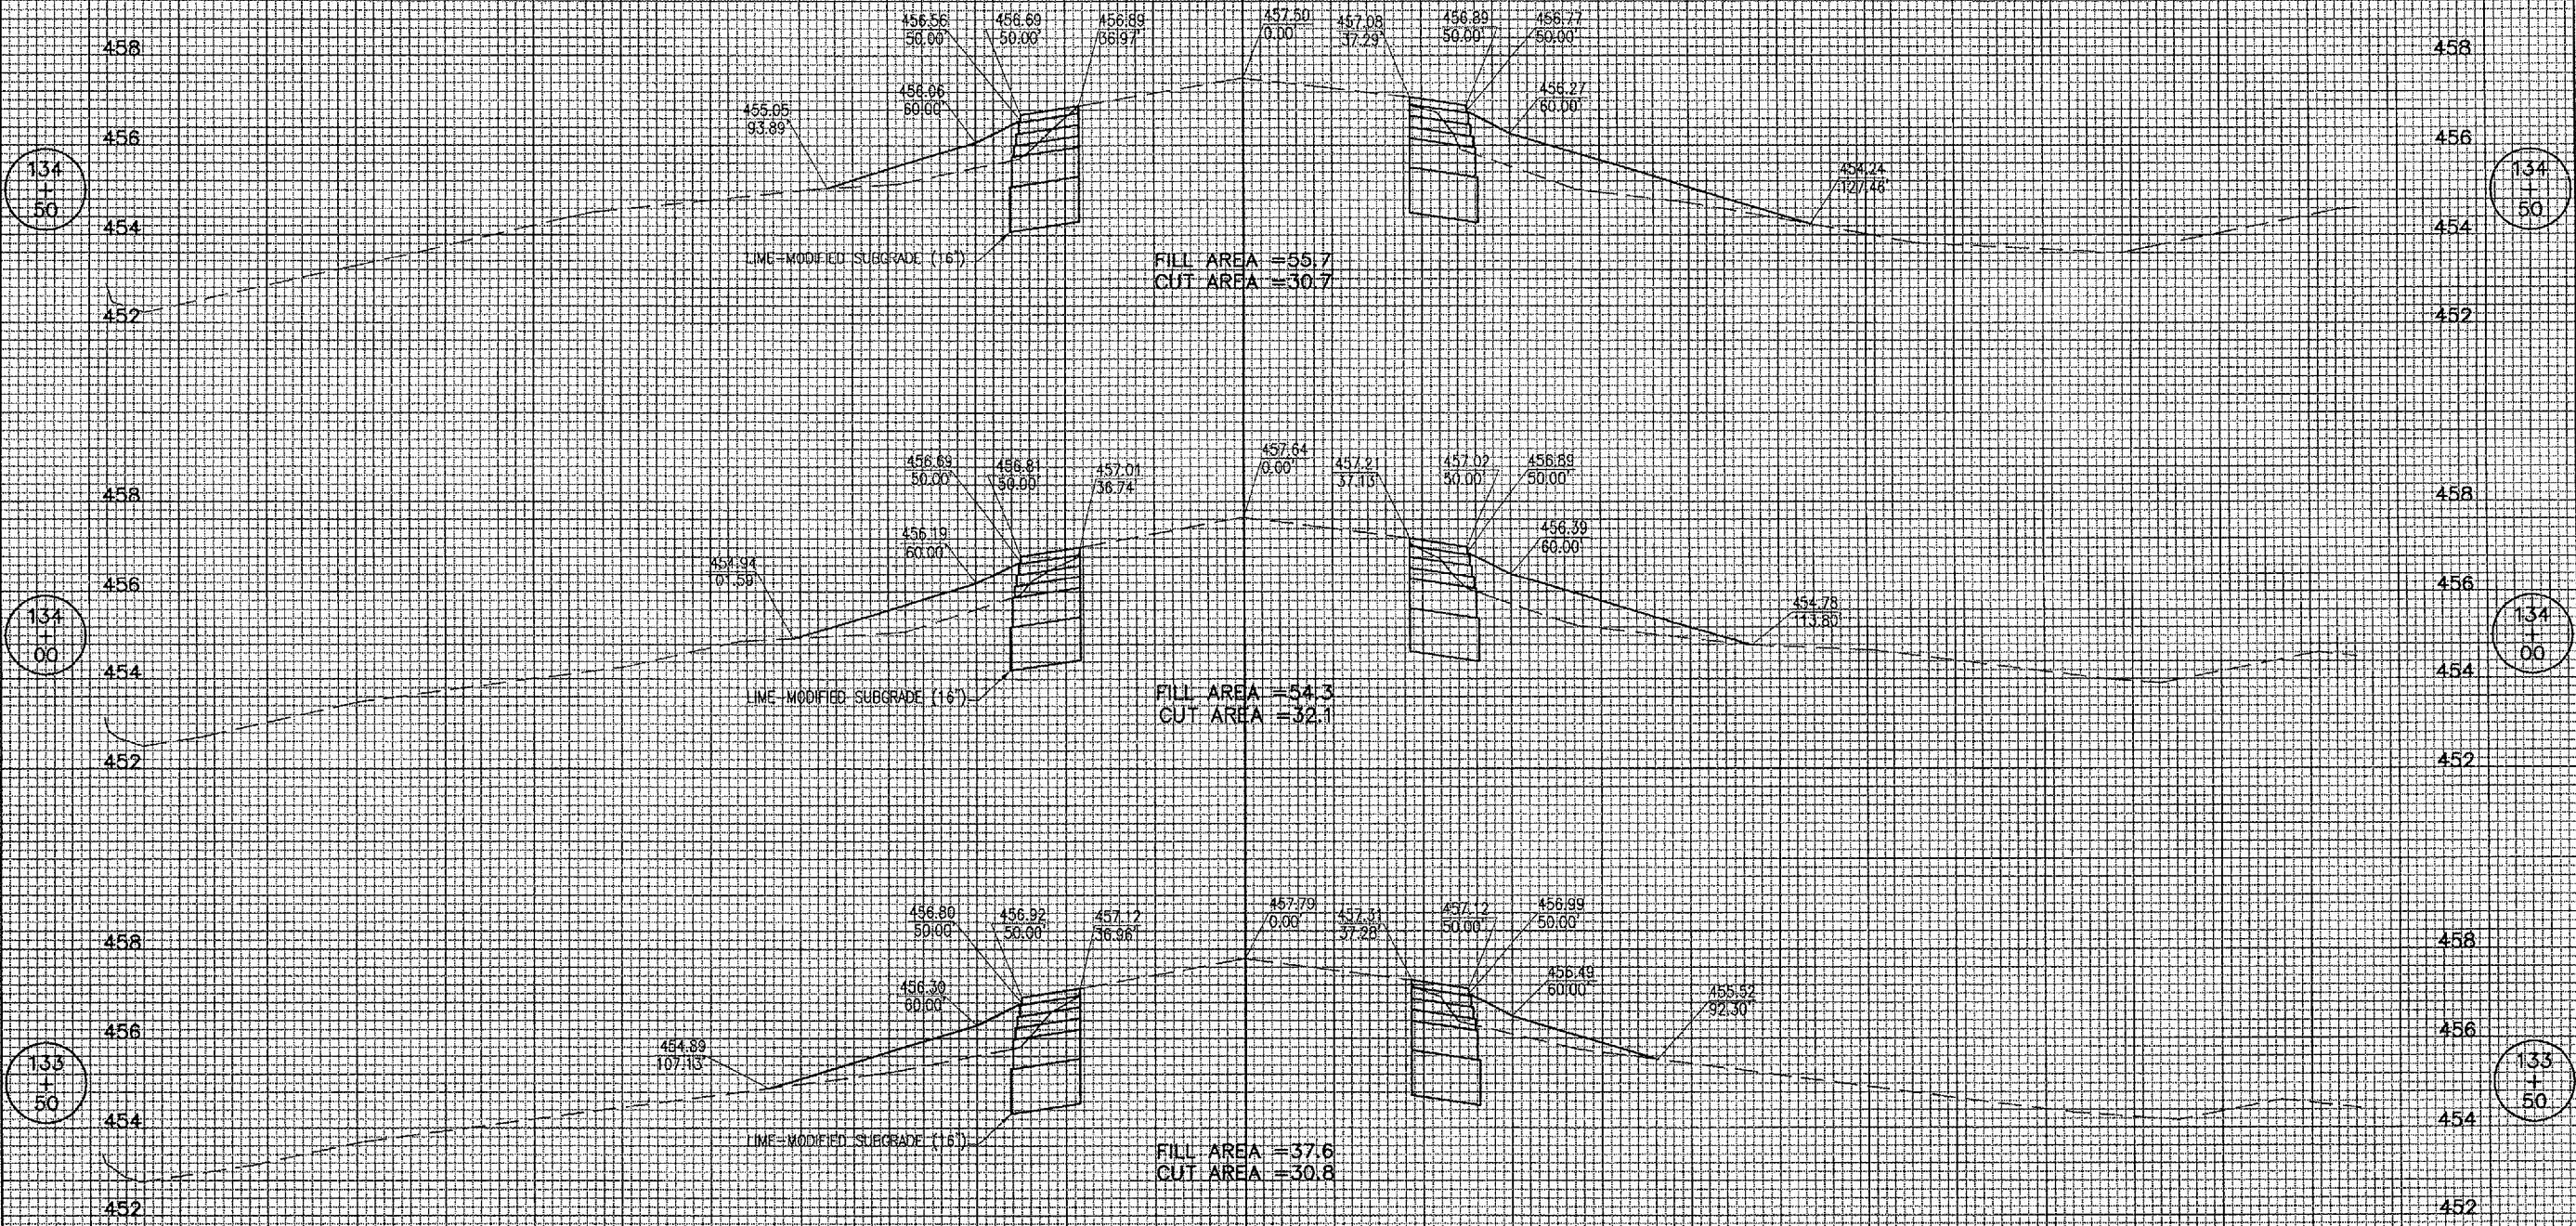

JUN 29, 2006 10:03 AM CAH I:\AIRPORTS\ROBINSON\838-CARRY\AIRPORT SHEETS\R-310XS.DWG - STA. 133+50 TO STA. 134+50

DATE	REVISION	BY

ROBINSON MUNICIPAL AIRPORT
ROBINSON
CRAWFORD COUNTY, ILLINOIS

A.I.P. PROJ.: 3-17-0086-B10
IL PROJ.: RSI-3490

Project No. 838-CARRY	Drawn	01/20/04
Revision R-310XS.DWG	TLW	01/20/04
Scale 1"=20'H 1"=2'V	TLW	01/20/04
Date 01/13/04	CAH	03/05/04
LAYOUT	TLW	01/20/04
DRAWN	TLW	01/20/04
REVIEWED	CAH	03/05/04



RUNWAY 9-27
WIDENING

PROPOSED
CROSS-SECTIONS
STA. 133+50 TO STA. 134+50