


JUN 28, 2006 10:07 AM CAH
 I:\AIRPORTS\ROBINSON\838-04RWY\AIRPORT\SHEETS\R-312XS.DWG - STA. 136+50 TO STA. 137+50

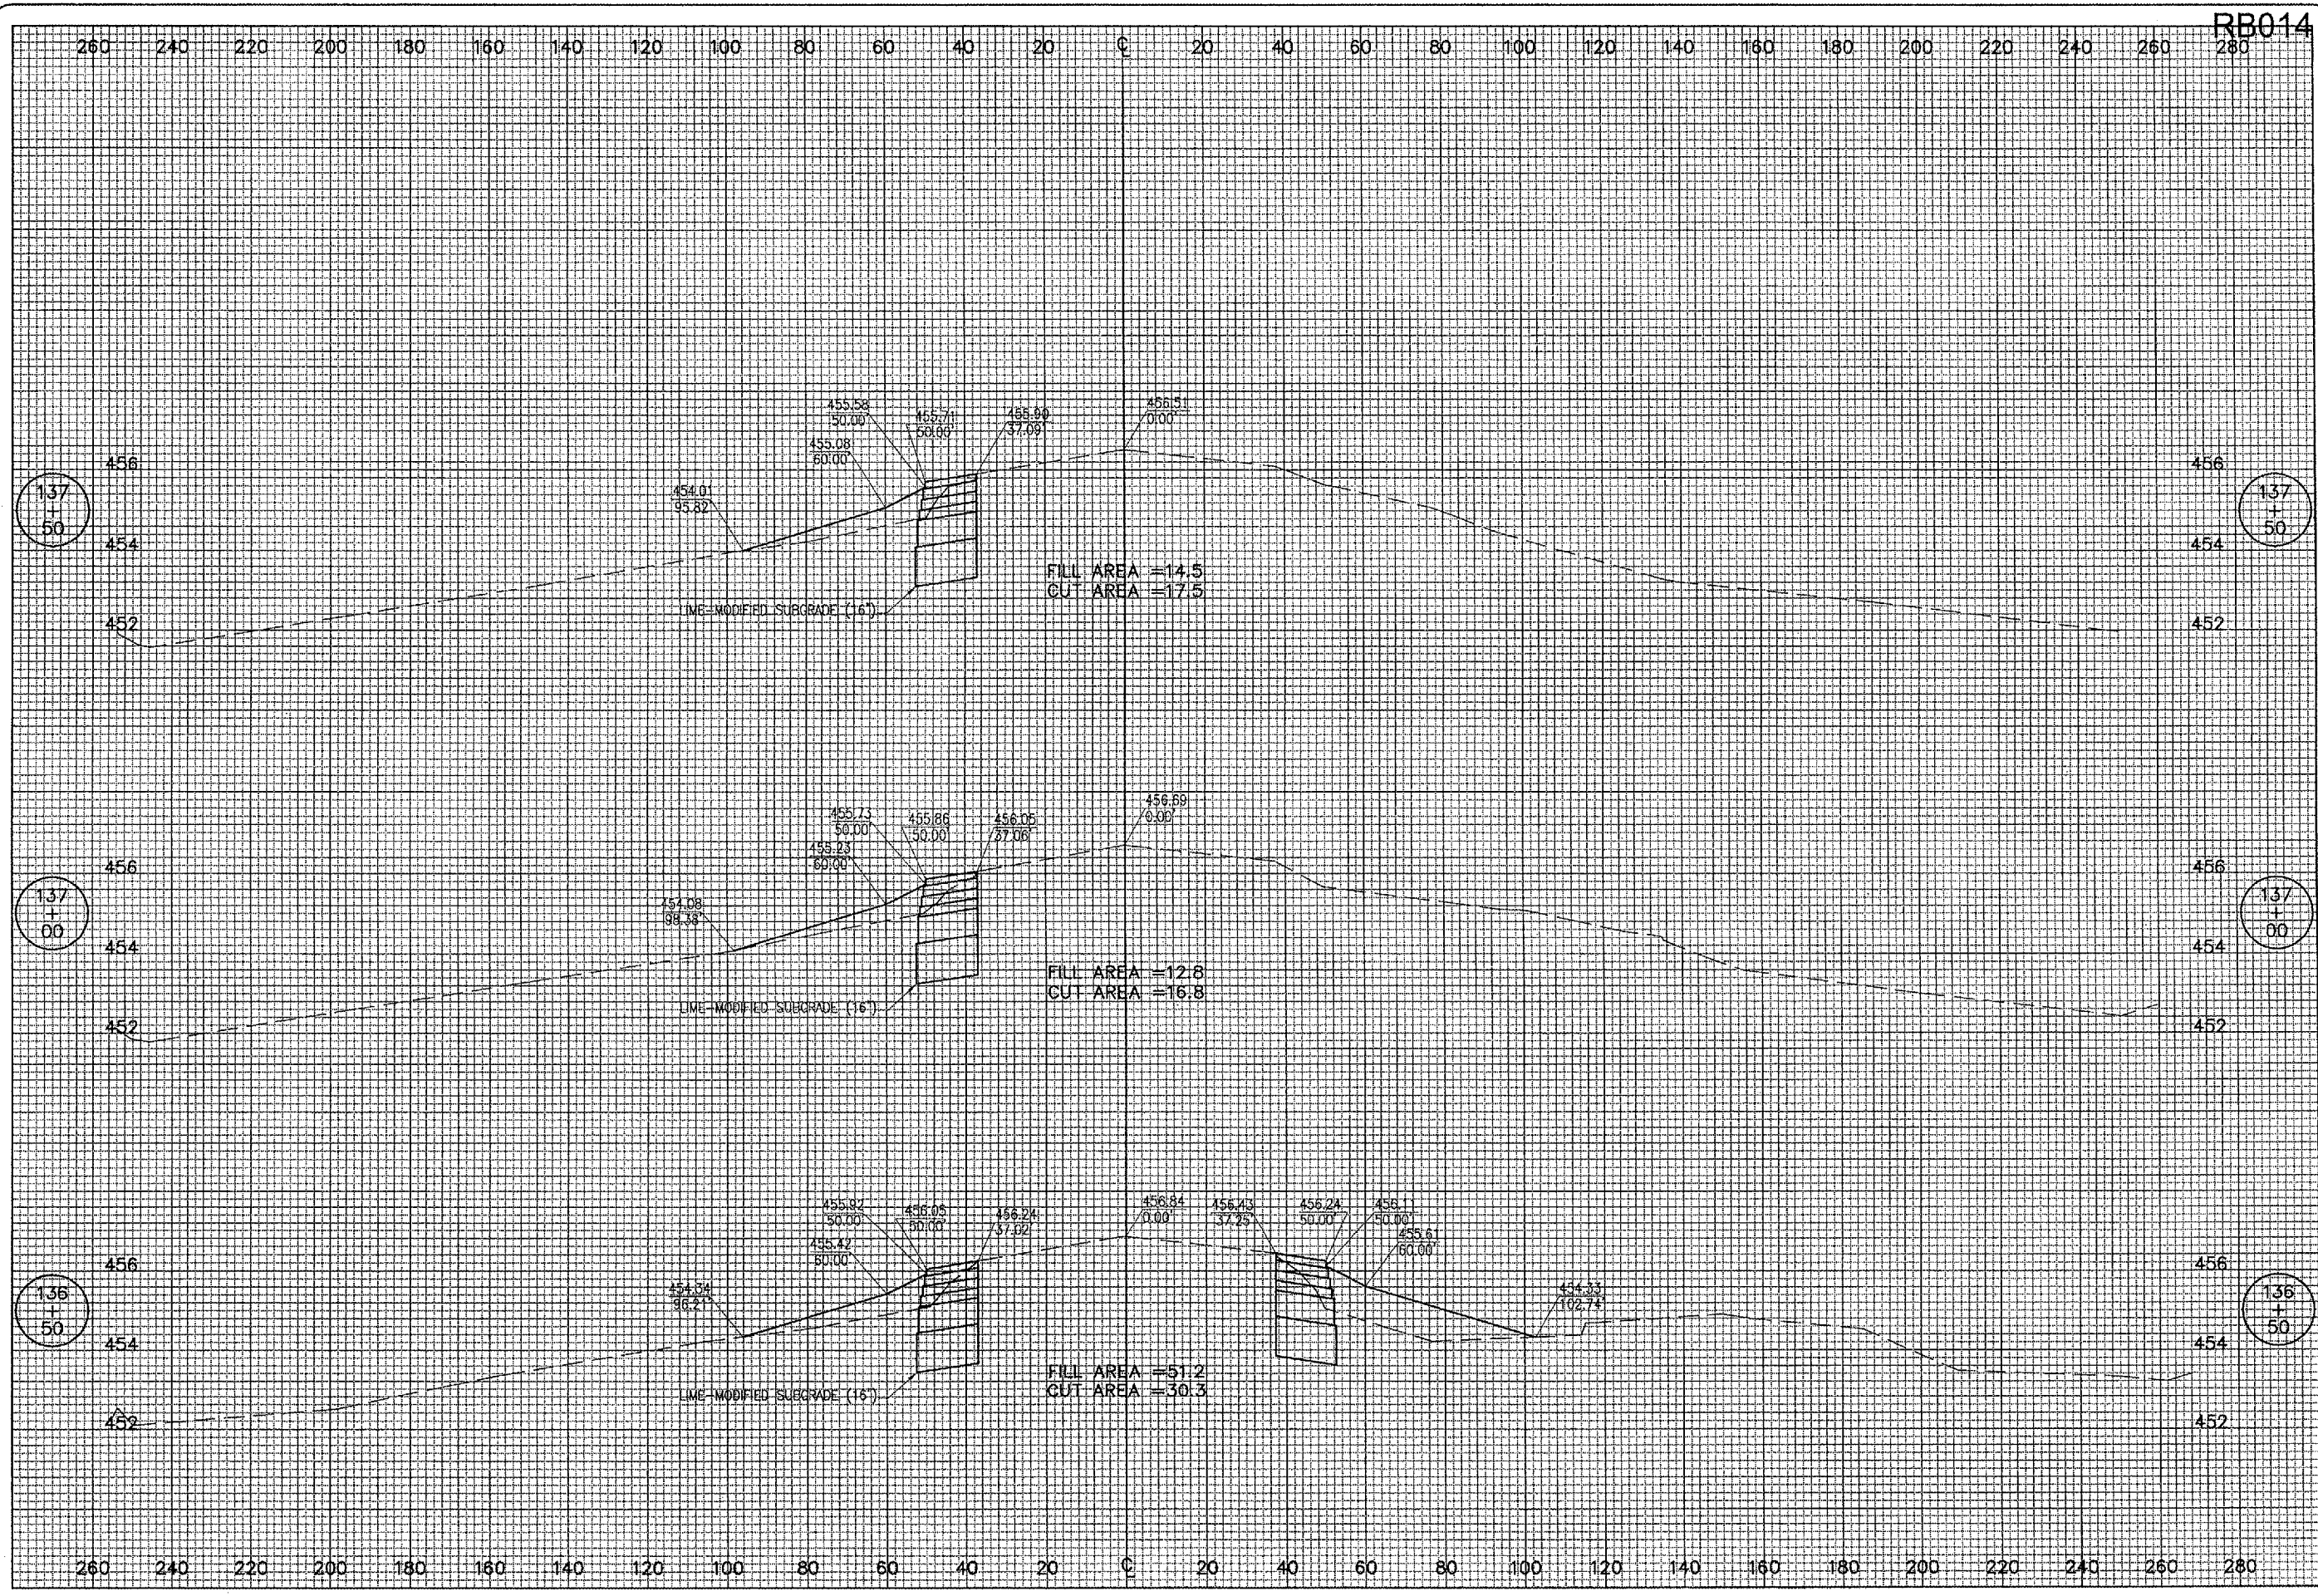


RB014

DATE	REVISION	BY

ROBINSON MUNICIPAL AIRPORT
 ROBINSON
 CRAWFORD COUNTY, ILLINOIS
 IL PROJ.: RSV-3490 A.I.P. PROJ.: 3-17-0086-B10

IE Project No. 838-04RWY	
Plateno: R-312XS.DWG	
Scale: 1"=20'H 1"=2'V	
Date: 01/13/04	
LAYOUT	01/20/04
DRAWN	01/20/04
REVIEWED	03/05/04

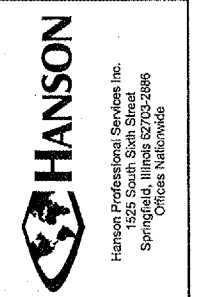

RUNWAY 9-27
 WIDENING
 PROPOSED
 CROSS-SECTIONS
 STA. 136+50 TO STA. 137+50