


JUN 29, 2006 10:07 AM CAH  
 I:\AIRPORTS\ROBINSON\B38-04RWY\AIRPORT\SHEETS\R-31XS.DWG - STA. 138+00 TO STA. 139+00

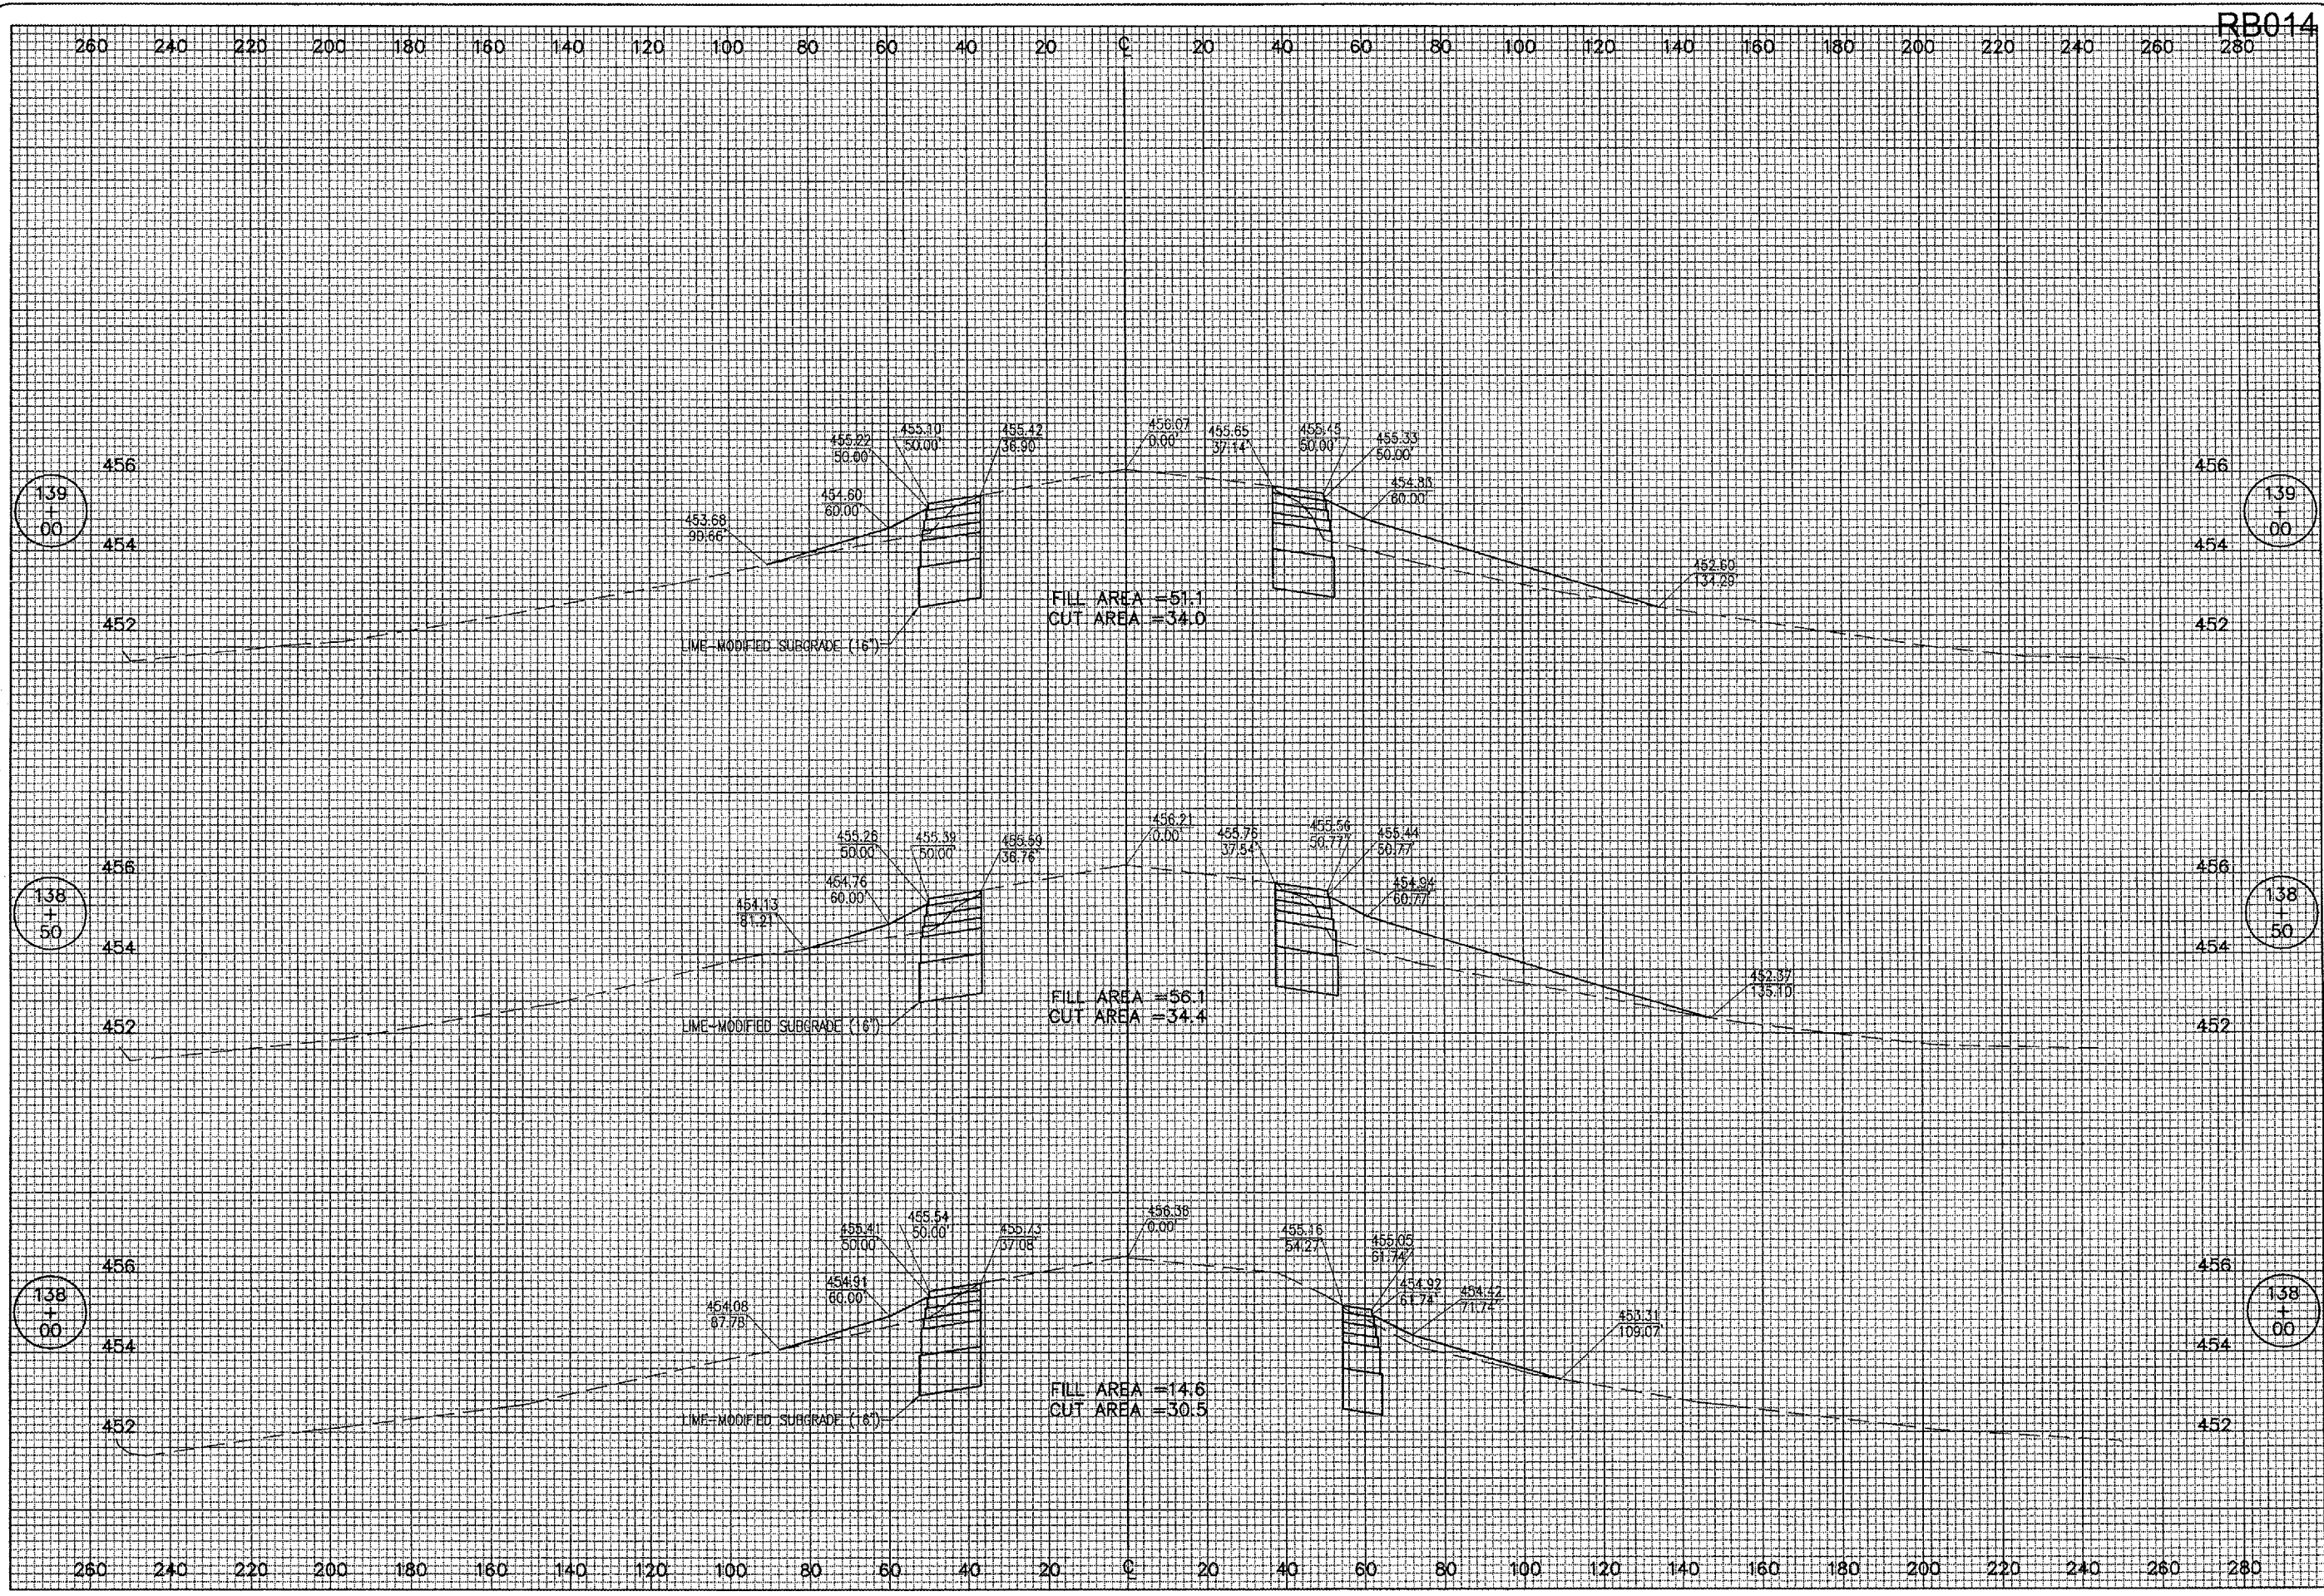

RB014  
280

DATE	REVISION	BY

ROBINSON MUNICIPAL AIRPORT  
 ROBINSON  
 CRAWFORD COUNTY, ILLINOIS  
 I.L. PROJ.: RSV-3490 A.L.P. PROJ.: 3-17-0086-810

FILE: Project No. 838-04RWY	DATE: 01/13/04
FILE: R-31XS.DWG	LAYOUT: TLW 01/20/04
SCALE: 1"=20'H 1"=2'V	DRAWN: TLW 01/20/04
DATE: 01/13/04	REVIEWED: CAH 03/05/04



RUNWAY 9-27  
 WIDENING  
 PROPOSED  
 CROSS-SECTIONS  
 STA. 138+00 TO STA. 139+00