


JUN 29, 2006 10:09 AM CAH
 I:\AIRPORTS\ROBINSON\838-04RWY\AIRPORT\SHEETS\R-316XS.DWG - STA. 142+50 TO STA. 143+50

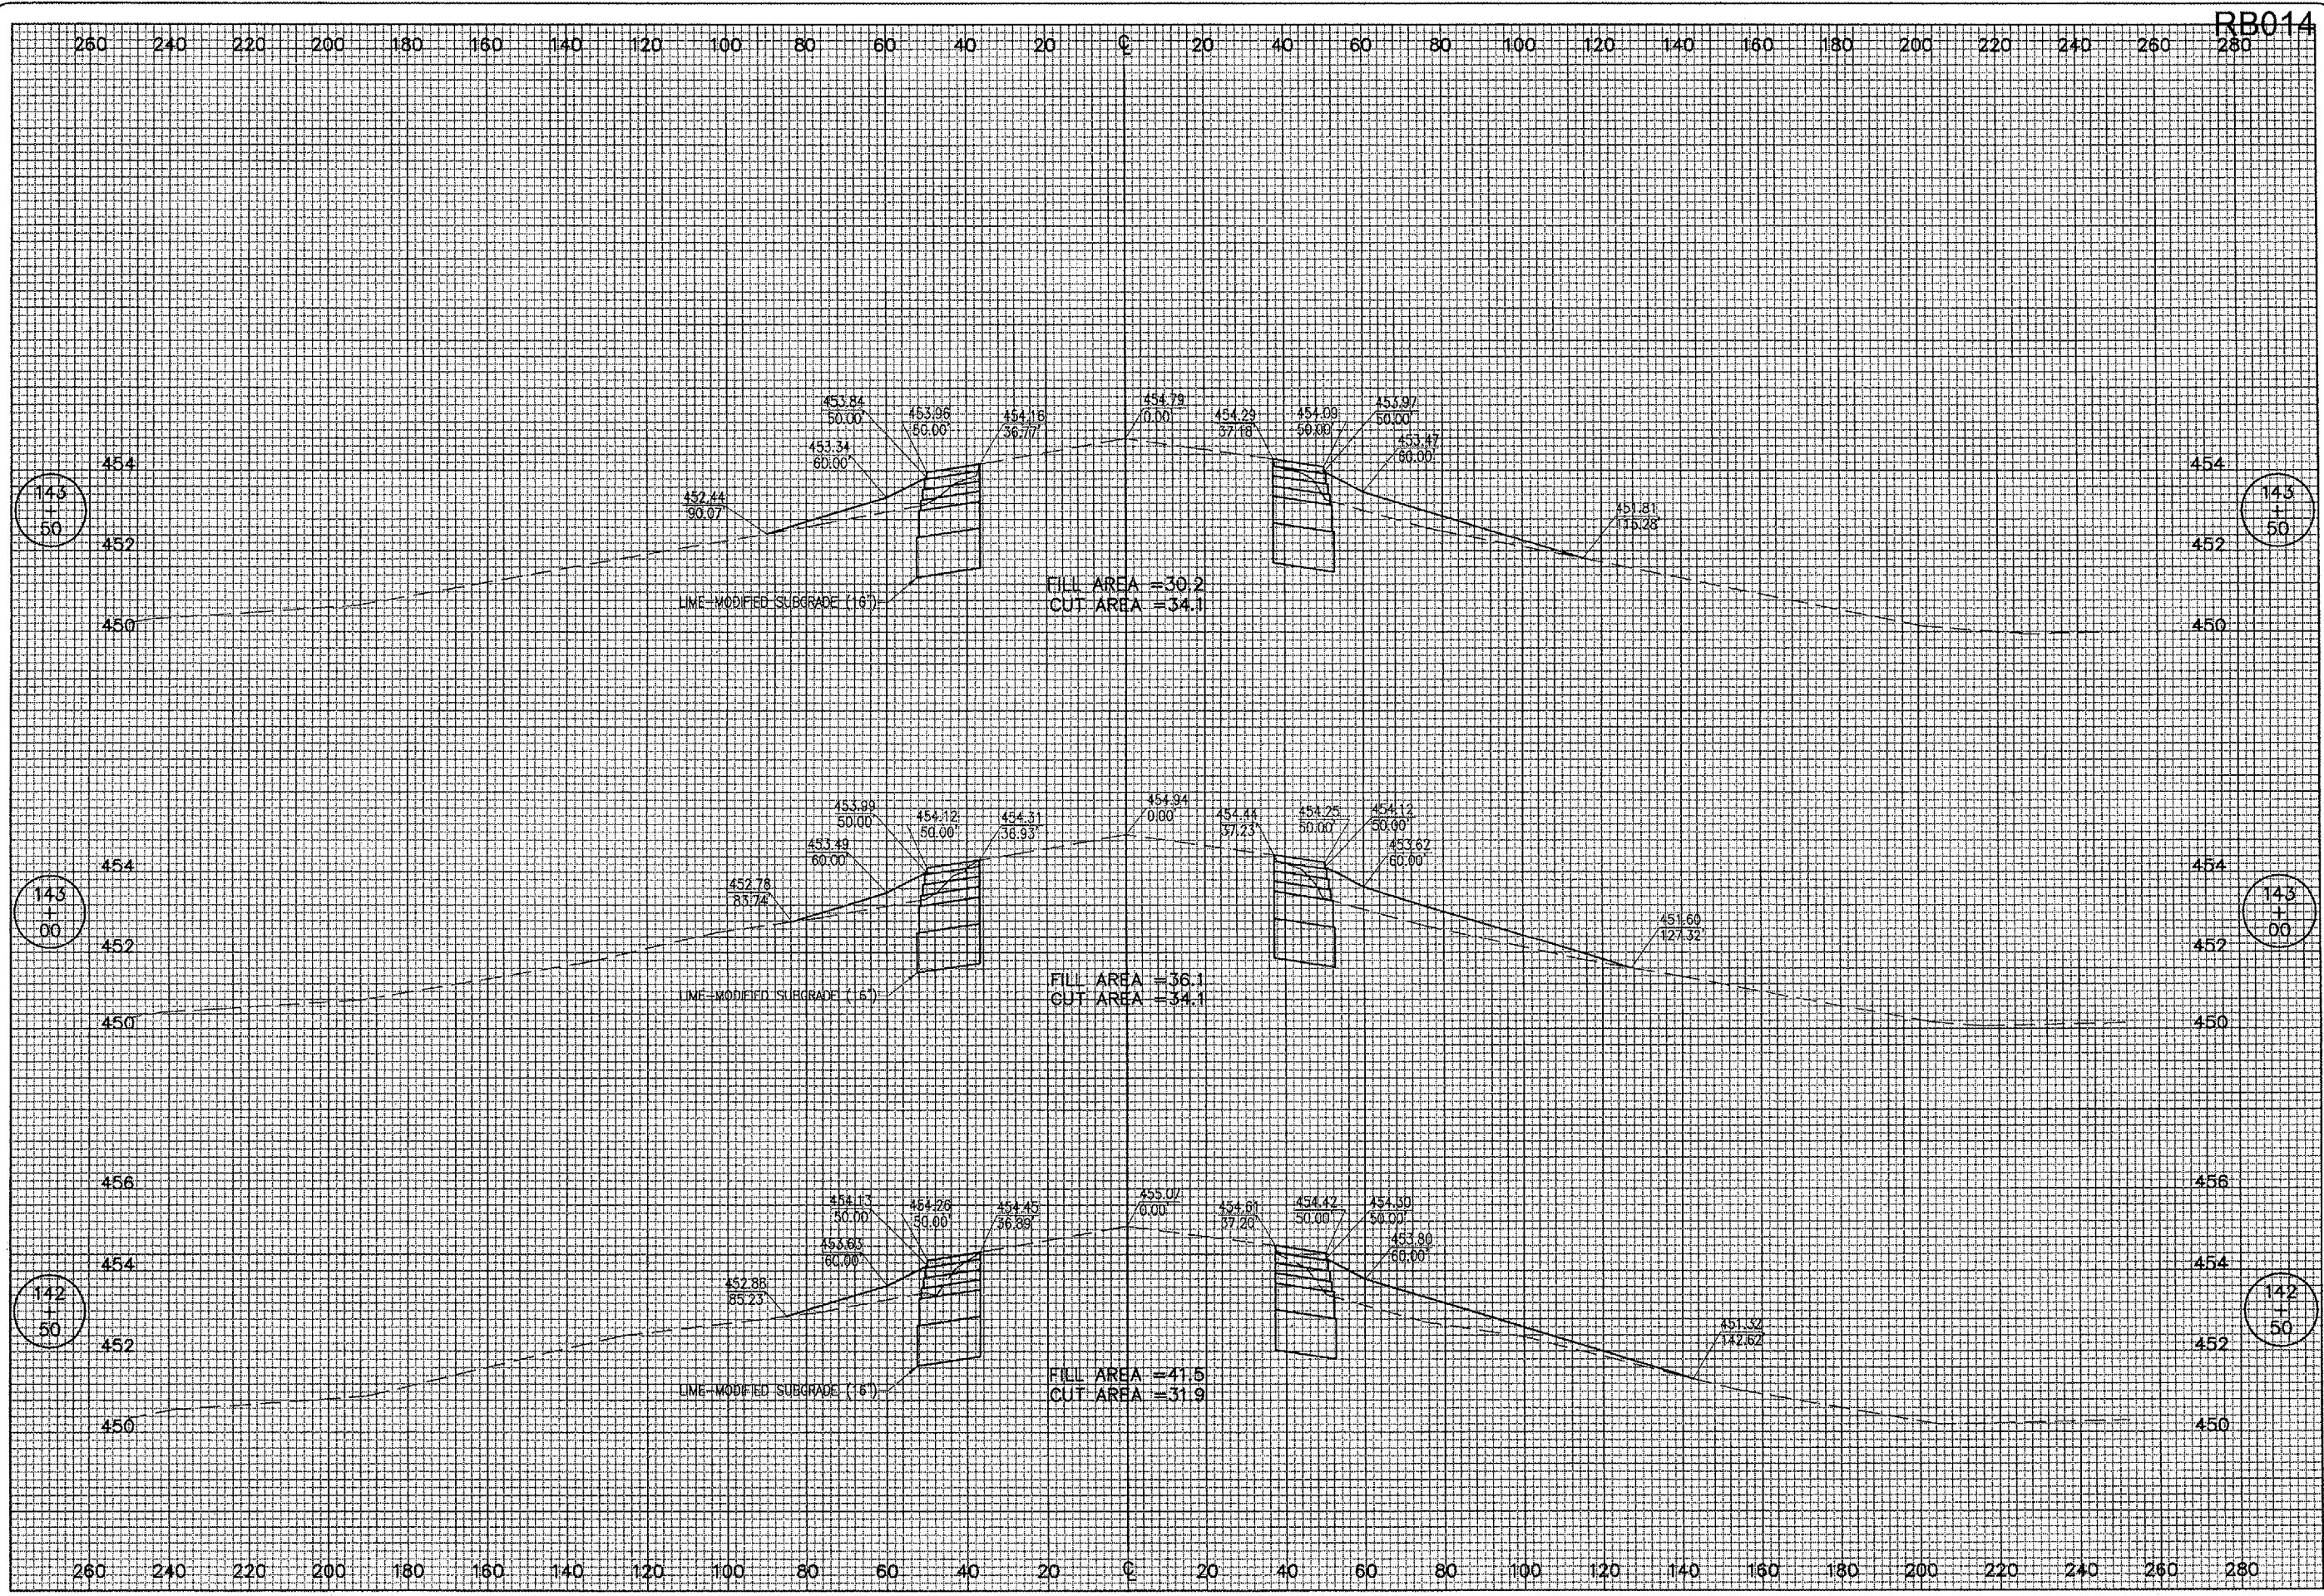

RB014

DATE	REVISION	BY

ROBINSON MUNICIPAL AIRPORT
 ROBINSON
 CRAWFORD COUNTY, ILLINOIS
 I.L. PROJ.: RSV-3480 A.I.P. PROJ.: 3-17-0086-810

HEI Project No. 838-04RWY	
Filename R-316XS.DWG	
Scale 1"=20'H 1"=2'V	
Date 01/13/04	
LAYOUT	01/20/04
DRAWN	01/20/04
REVIEWED	CAH 03/05/04



RUNWAY 9-27
 WIDENING
 PROPOSED
 CROSS-SECTIONS
 STA. 142+50 TO STA. 143+50