


260 240 220 200 180 160 140 120 100 80 60 40 20 0 20 40 60 80 100 120 140 160 180 200 220 240 260 280

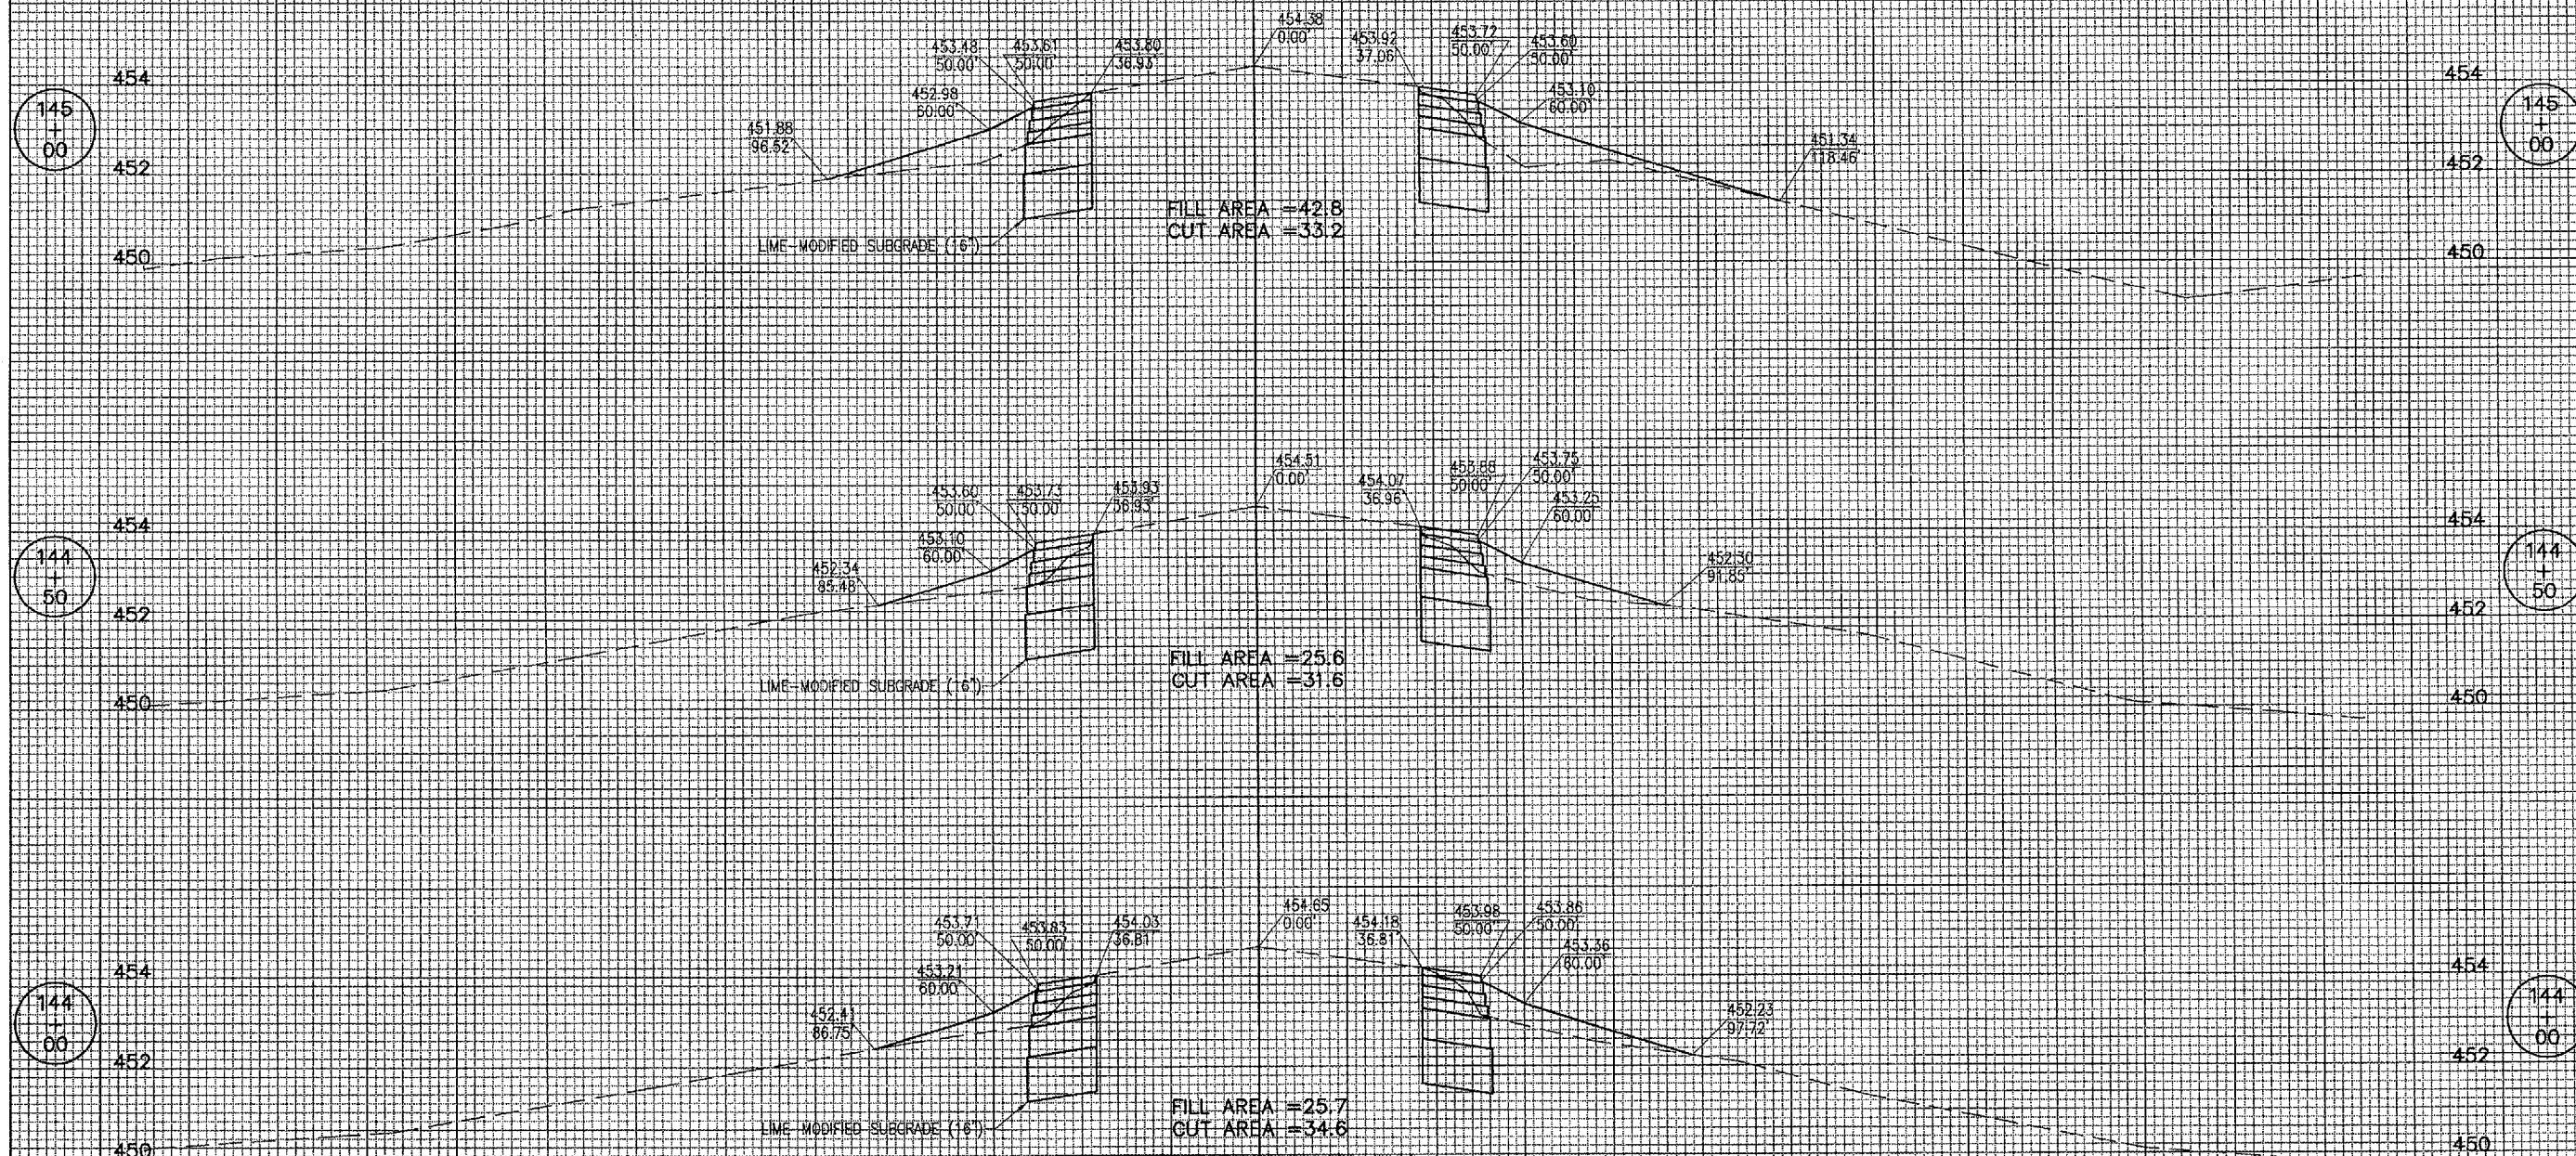


JUN 29, 2006 10:09 AM CAH
I:\AIRPORTS\ROBINSON\338-04RWY\AIRPORT\SHEETS\R-317XS.DWG - STA. 144+00 TO STA. 145+00

DATE	REVISION	BY

ROBINSON MUNICIPAL AIRPORT
ROBINSON
CRAWFORD COUNTY, ILLINOIS

IL PROJ.: RSV-3490 A.I.P. PROJ.: 3-17-0086-B10

HEI Project No. 538-04RWY	FILE	01/13/04
Filename R-317XS.DWG	LAYOUT	01/20/04
Scale 1"=20'H 1"=2'V	DRAWN TLW	01/20/04
Date 01/13/04	REVIEWED CAH	03/05/04

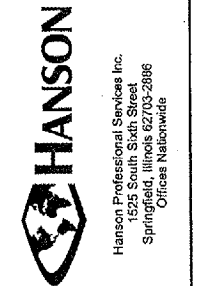

RUNWAY 9-27
WIDENING

PROPOSED
CROSS-SECTIONS
STA. 144+00 TO STA. 145+00