


260 240 220 200 180 160 140 120 100 80 60 40 20 0 20 40 60 80 100 120 140 160 180 200 220 240 260 280

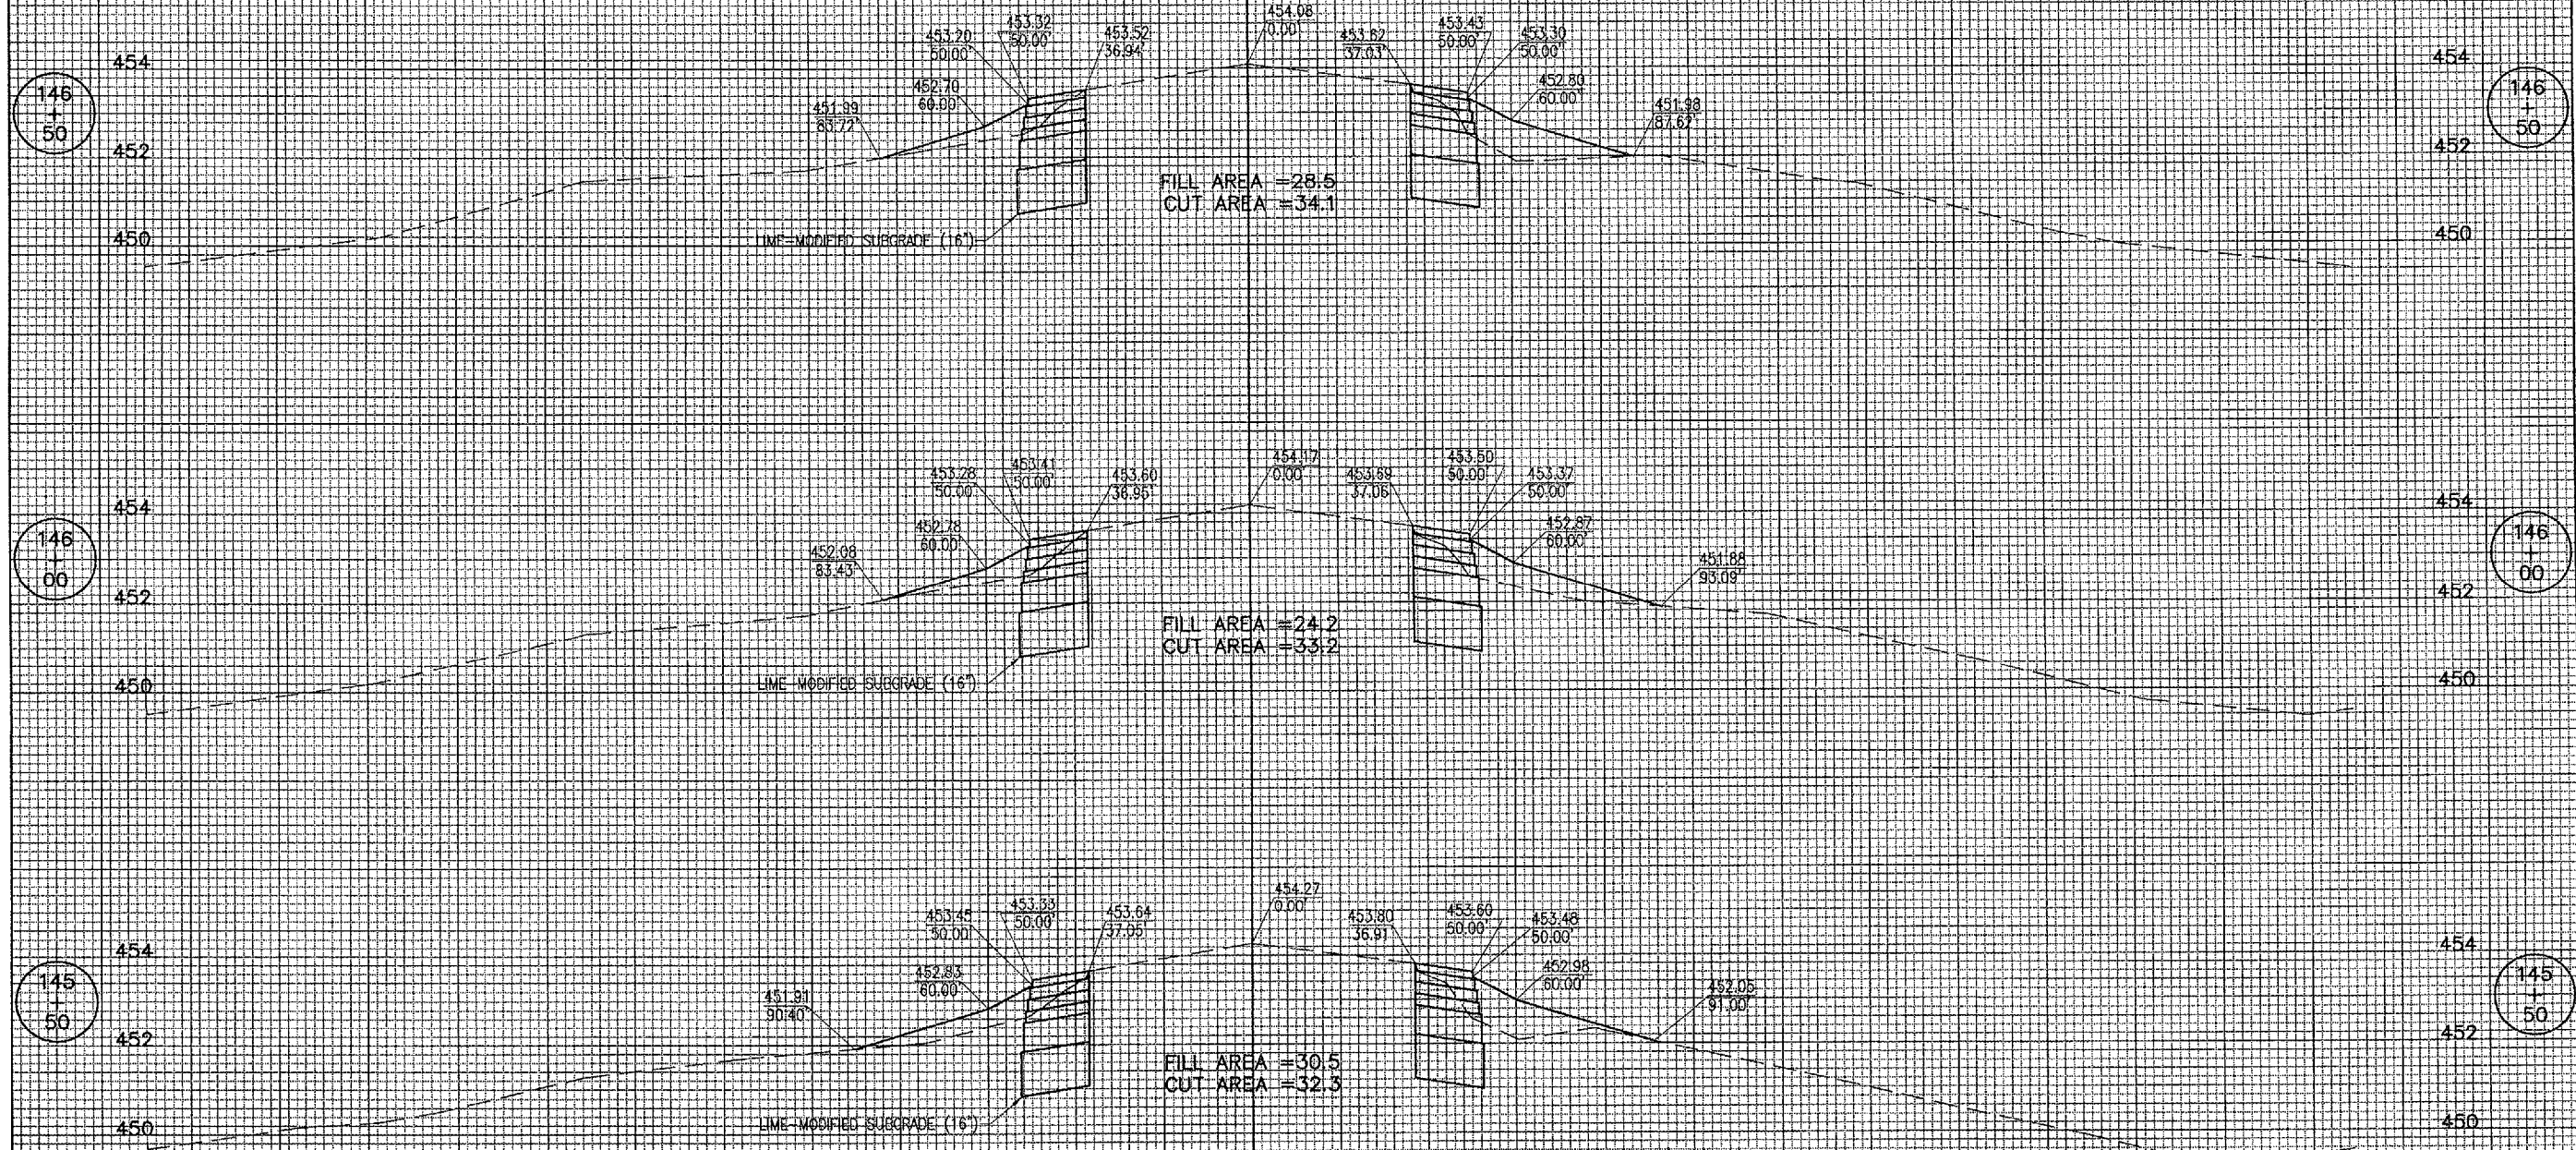


JUN 29, 2005 10:10 AM CAH
F:\AIRPORTS\ROBINSON\838-04RWY\AIRPORT\SHEETS\R-318XS.DWG - STA. 145+50 TO STA. 146+50

DATE	REVISION	BY

ROBINSON MUNICIPAL AIRPORT
 ROBINSON
 CRAWFORD COUNTY, ILLINOIS

IL PROJ.: RSY-3490 A.I.P. PROJ.: 3-17-0086-B10

Project No. 838-04RWY	01/20/04
Drawn R-318XS.DWG	01/20/04
Scale 1"=20'H 1"=2'V	03/05/04
Date 01/13/04	
LAYOUT TLW	
DRAWN TLW	
REVIEWED CAH	

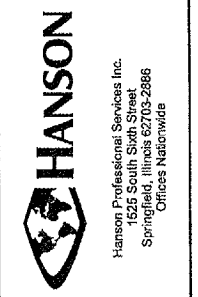

RUNWAY 9-27
 WIDENING

PROPOSED
 CROSS-SECTIONS
 STA. 145+50 TO STA. 146+50