


RB014

260 240 220 200 180 160 140 120 100 80 60 40 20 0 20 40 60 80 100 120 140 160 180 200 220 240 260 280

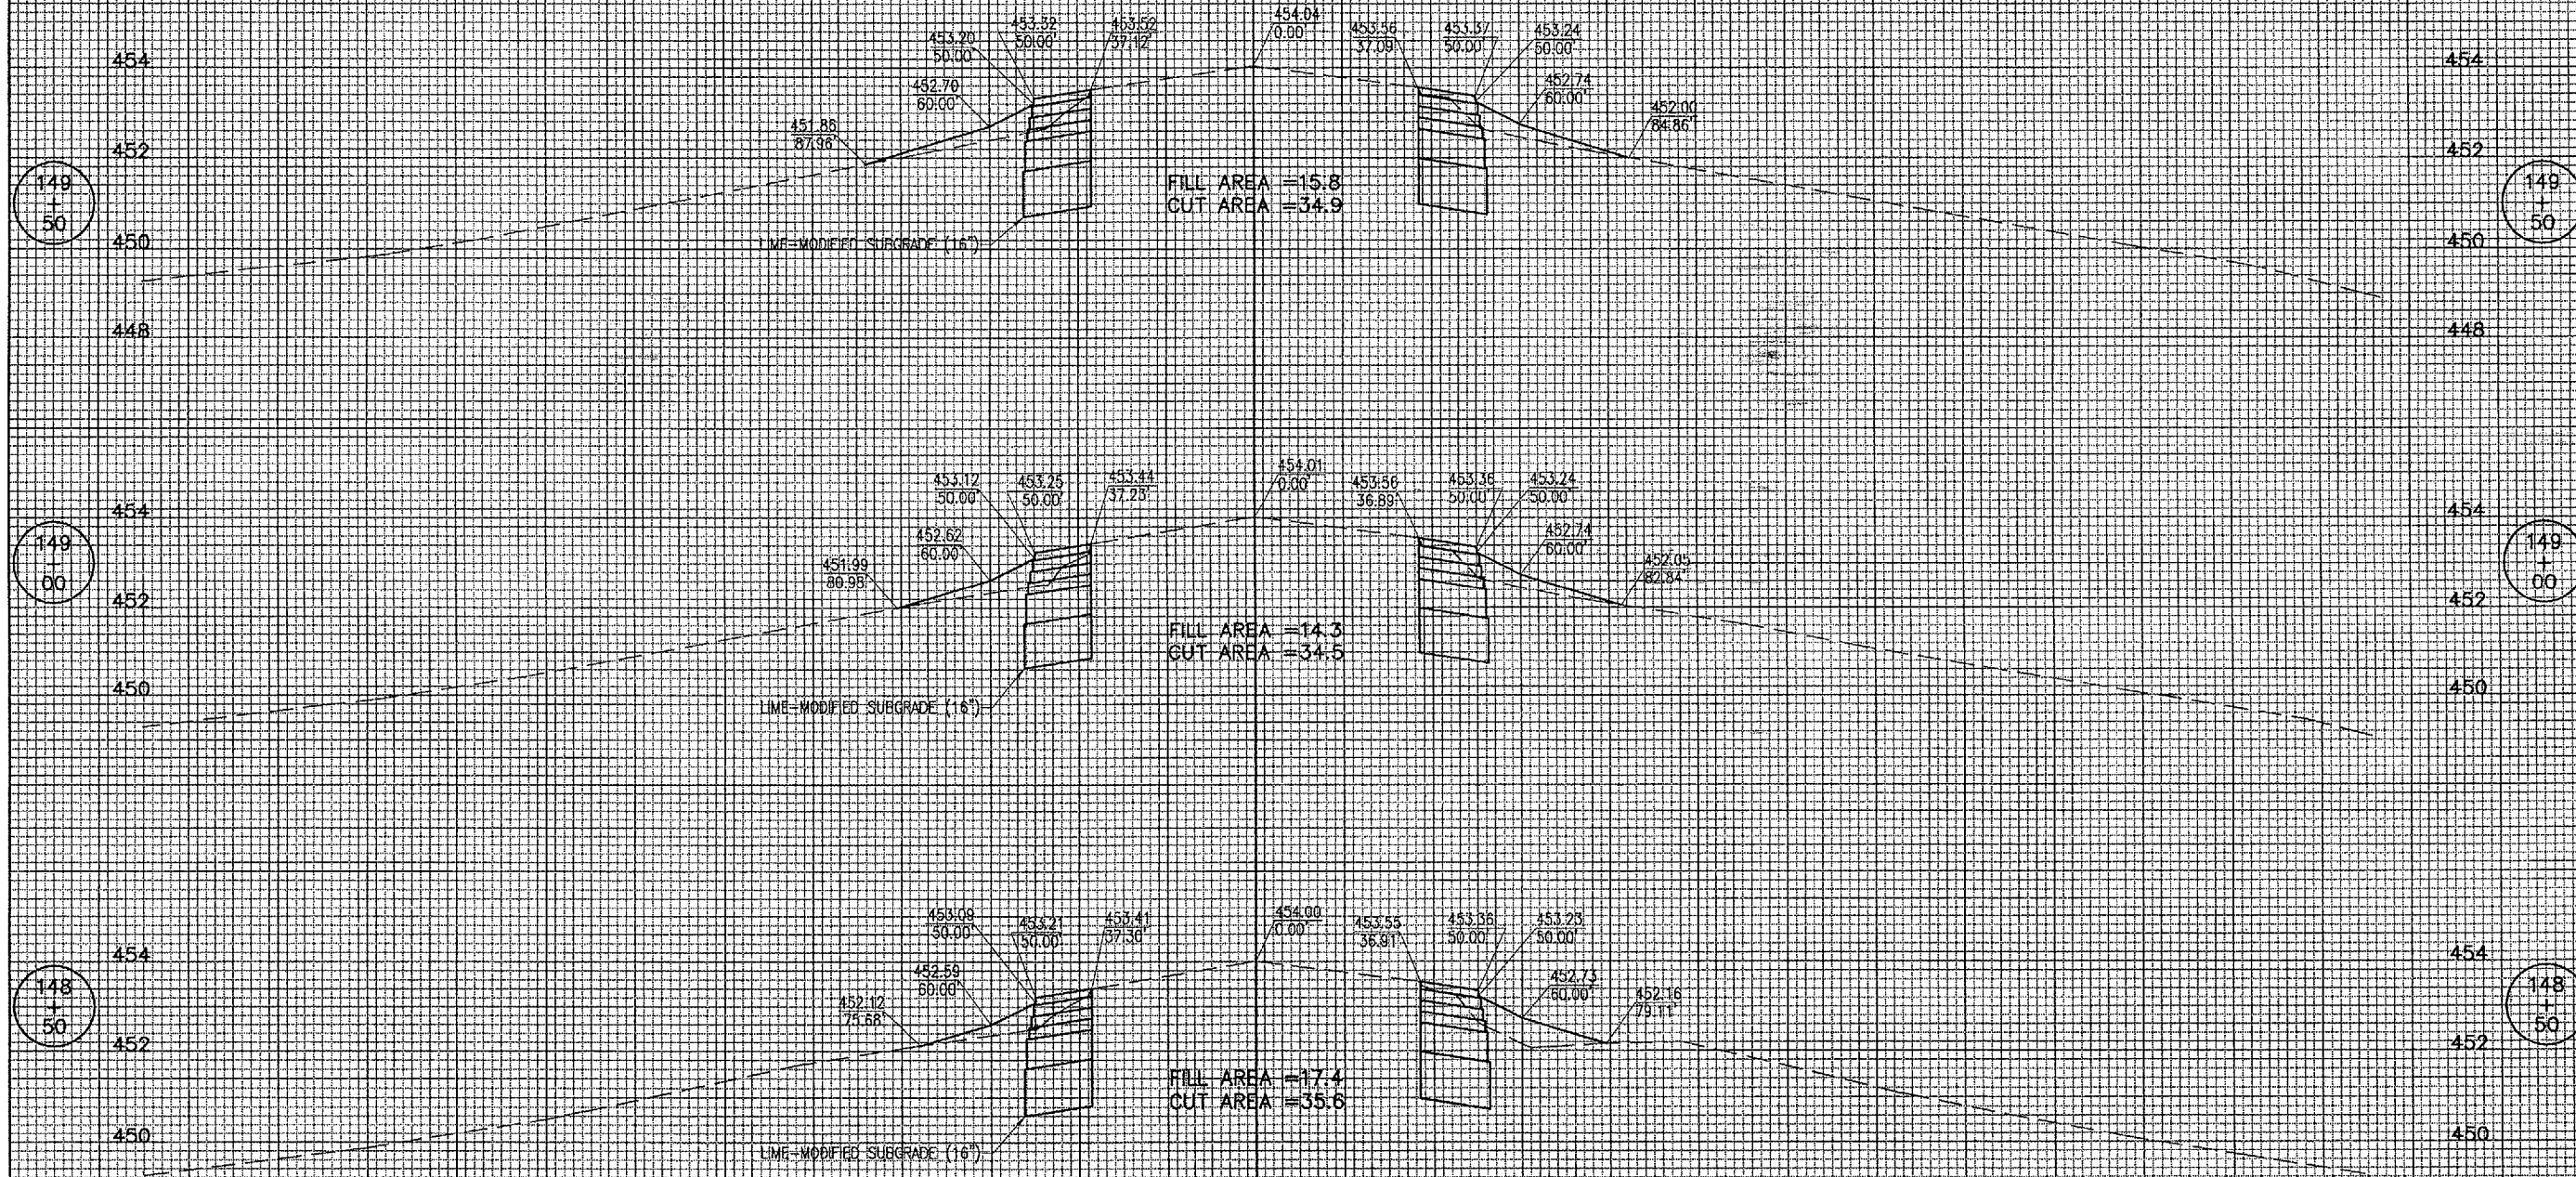


JUN 29 2006 10:11 AM CAH
I:\AIRPORTS\ROBINSON\838-04RWY\AIRPORT\SHEETS\R-320XS.DWG - STA. 148+50 TO STA. 149+50

DATE	REVISION	BY

ROBINSON MUNICIPAL AIRPORT
 ROBINSON
 CRAWFORD COUNTY, ILLINOIS

IL PROJ.: RSV-3490 A.I.P. PROJ.: 3-17-0066-B10

FILE Project No. 838-04RWY	FILE Date 01/20/04
FILE Name R-320XS.DWG	FILE Date 01/20/04
FILE Scale 1"=20'H 1"=2'V	FILE Date 03/05/04
FILE Date 01/13/04	FILE Date 03/05/04
LAYOUT	CAH
DRAWN	CAH
REVIEWED	CAH

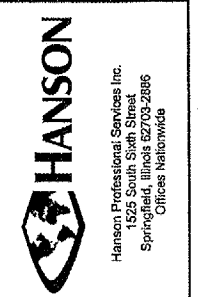

RUNWAY 9-27
 WIDENING

PROPOSED
 CROSS-SECTIONS
 STA. 148+50 TO STA. 149+50