


JUN 29, 2006 10:13 AM CAH
 F:\AIRPORTS\ROBINSON\838-04RWY\AIRPORT SHEETS\R-323XS.DWG - STA. 153+00 TO STA. 154+00

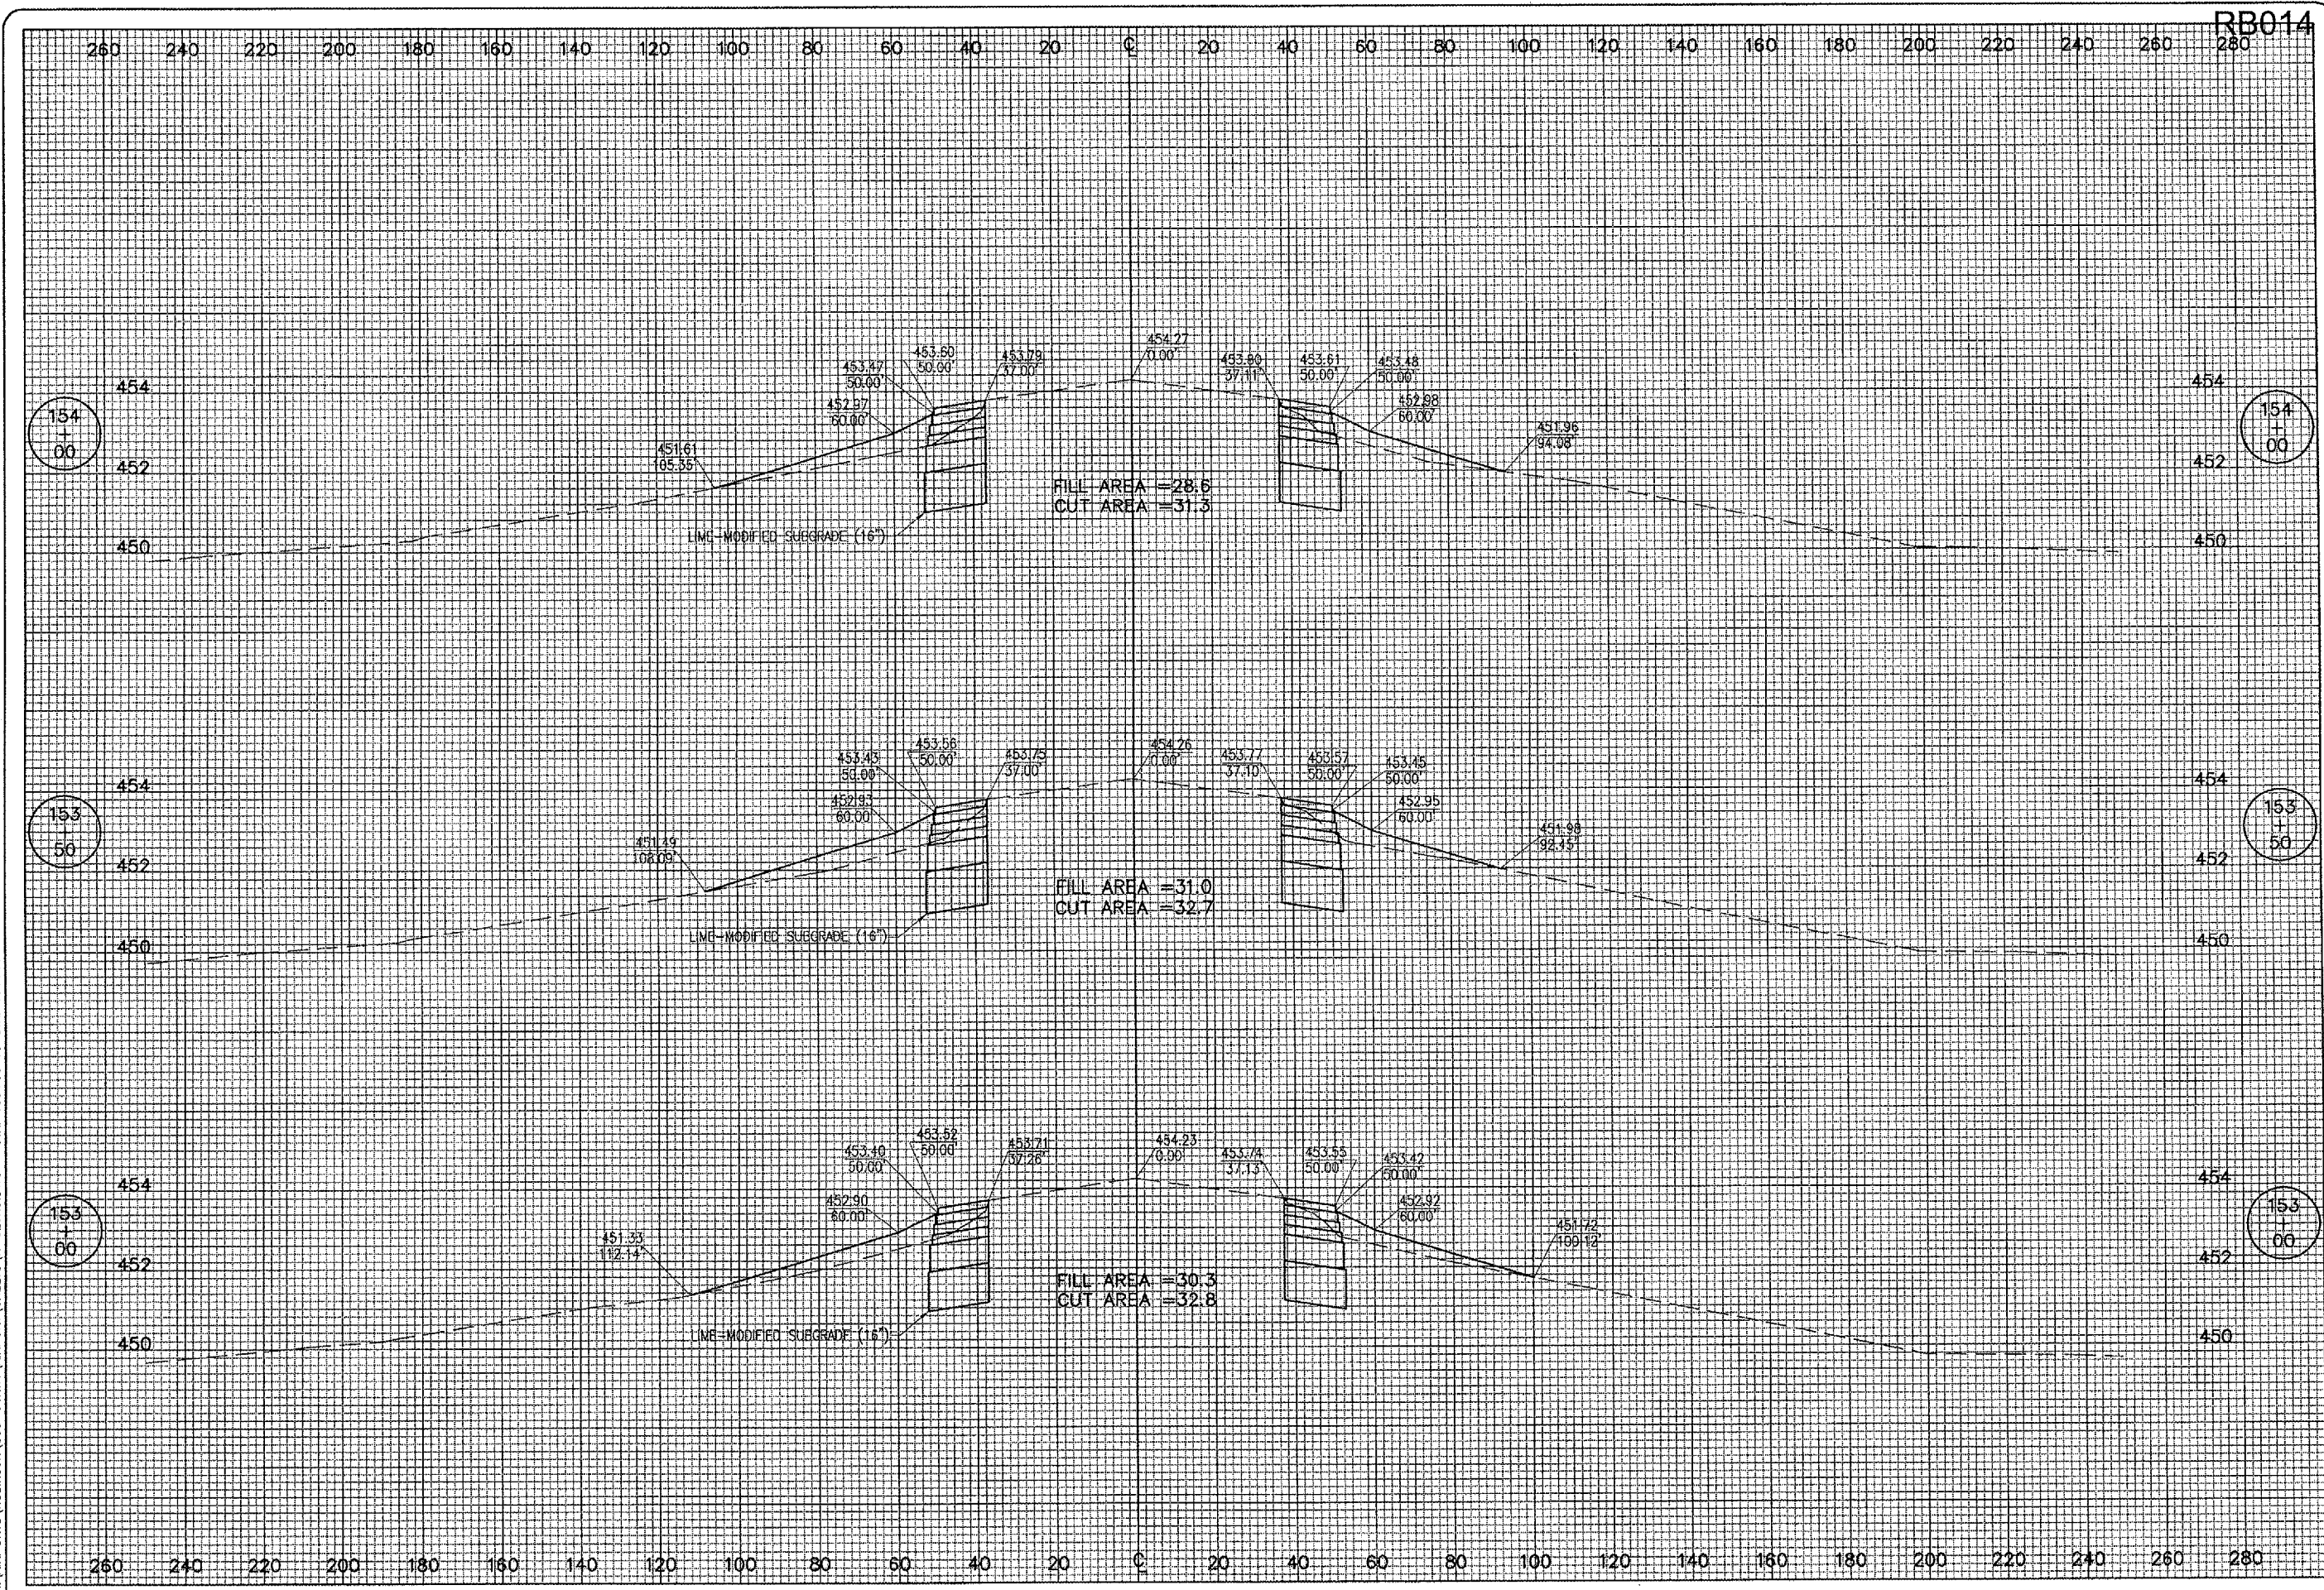


RB014

REVISION	DATE	BY

ROBINSON MUNICIPAL AIRPORT
 ROBINSON
 CRAWFORD COUNTY, ILLINOIS
 I.L. PROJ.: RSV-3490 A.I.P. PROJ.: 3-17-0086-B10

REL. PROJECT No. 838-04RWY	
Revision R-323XS.DWG	
Scale 1"=20'H 1"=2'V	
Date 01/13/04	
LAYOUT	TLW 01/20/04
DRAWN	TLW 01/20/04
REVIEWED	CAH 03/05/04

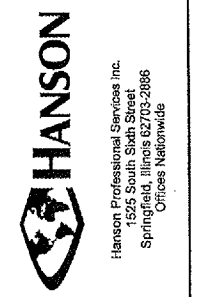

RUNWAY 9-27
 WIDENING
 PROPOSED
 CROSS-SECTIONS
 STA. 153+00 TO STA. 154+00