


260 240 220 200 180 160 140 120 100 80 60 40 20 0 20 40 60 80 100 120 140 160 180 200 220 240 260 280

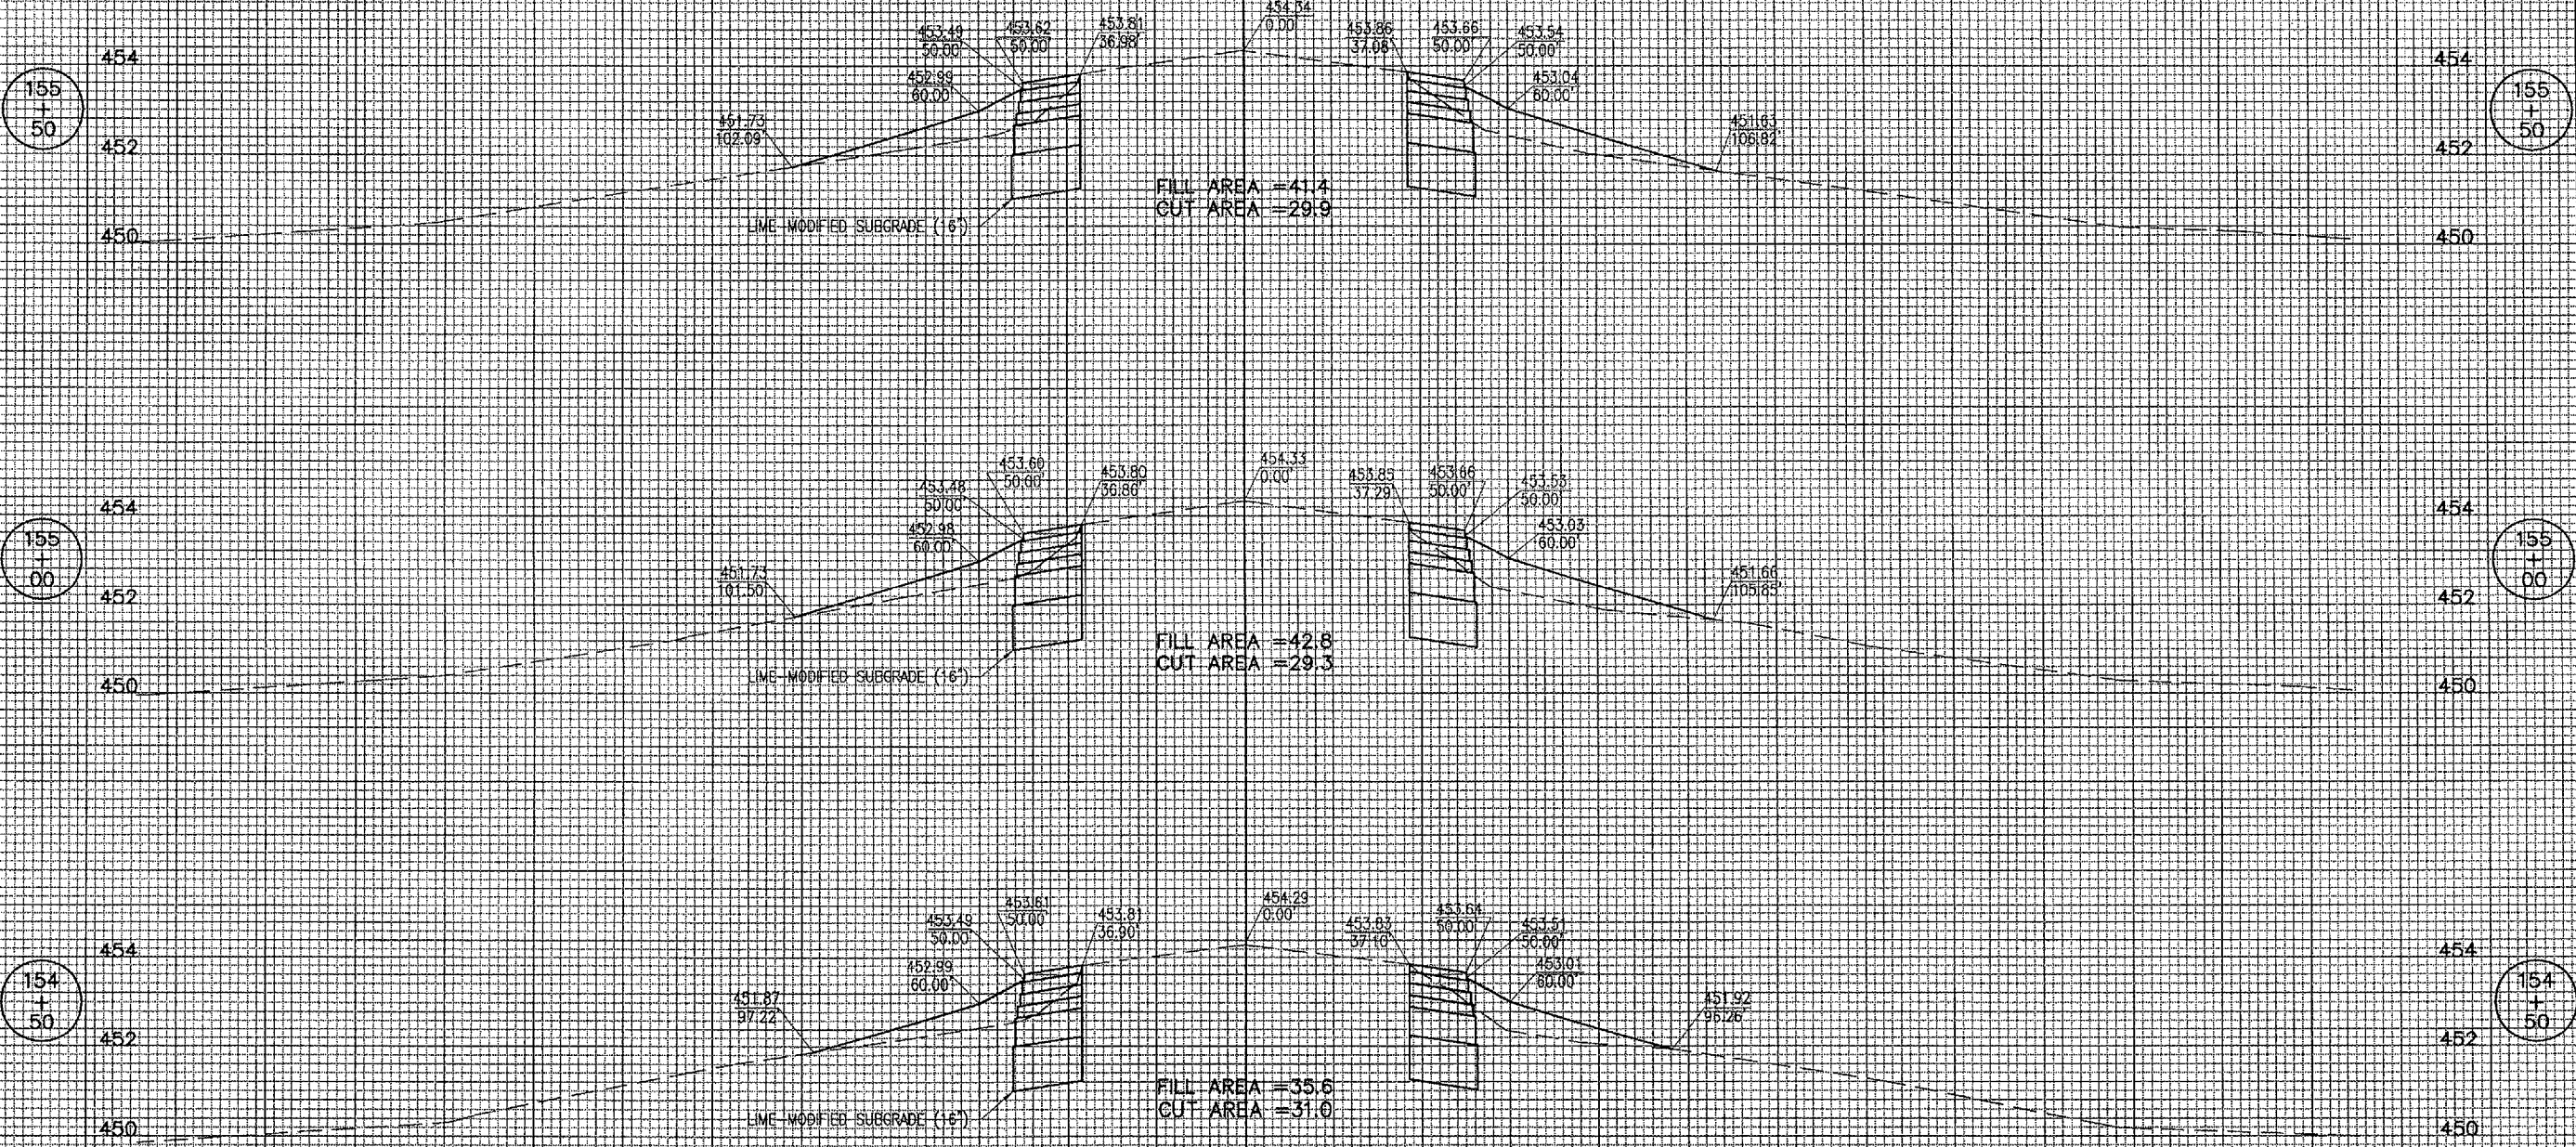

JUN 29, 2006 10:13 AM CAH
I:\AIRPORTS\ROBINSON\838-04RWY\AIRPORT\SHEETS\R-324XS.DWG - STA. 154+50 TO STA. 155+50

DATE	REVISION	BY

ROBINSON MUNICIPAL AIRPORT
ROBINSON
CRAWFORD COUNTY, ILLINOIS

IL PROJ.: RSV-3490 A.I.P. PROJ.: 3-17-0086-B10

Proj. No. 838-04RWY	01/20/04
Drawn: R-324XS.DWG	TLW
Scale: 1"=20'H 1"=2'V	TLW
Date: 01/13/04	CAH
LAYOUT	03/05/04
DRAWN	01/20/04
REVIEWED	03/05/04



RUNWAY 9-27
WIDENING

PROPOSED
CROSS-SECTIONS
STA. 154+50 TO STA. 155+50